



PROJECT NO. 13CR.10111.5, 13CR.20111.3, 13CR.301102.5,	SHEET NO. 5	TOTAL SHEETS 7
--	----------------	-------------------

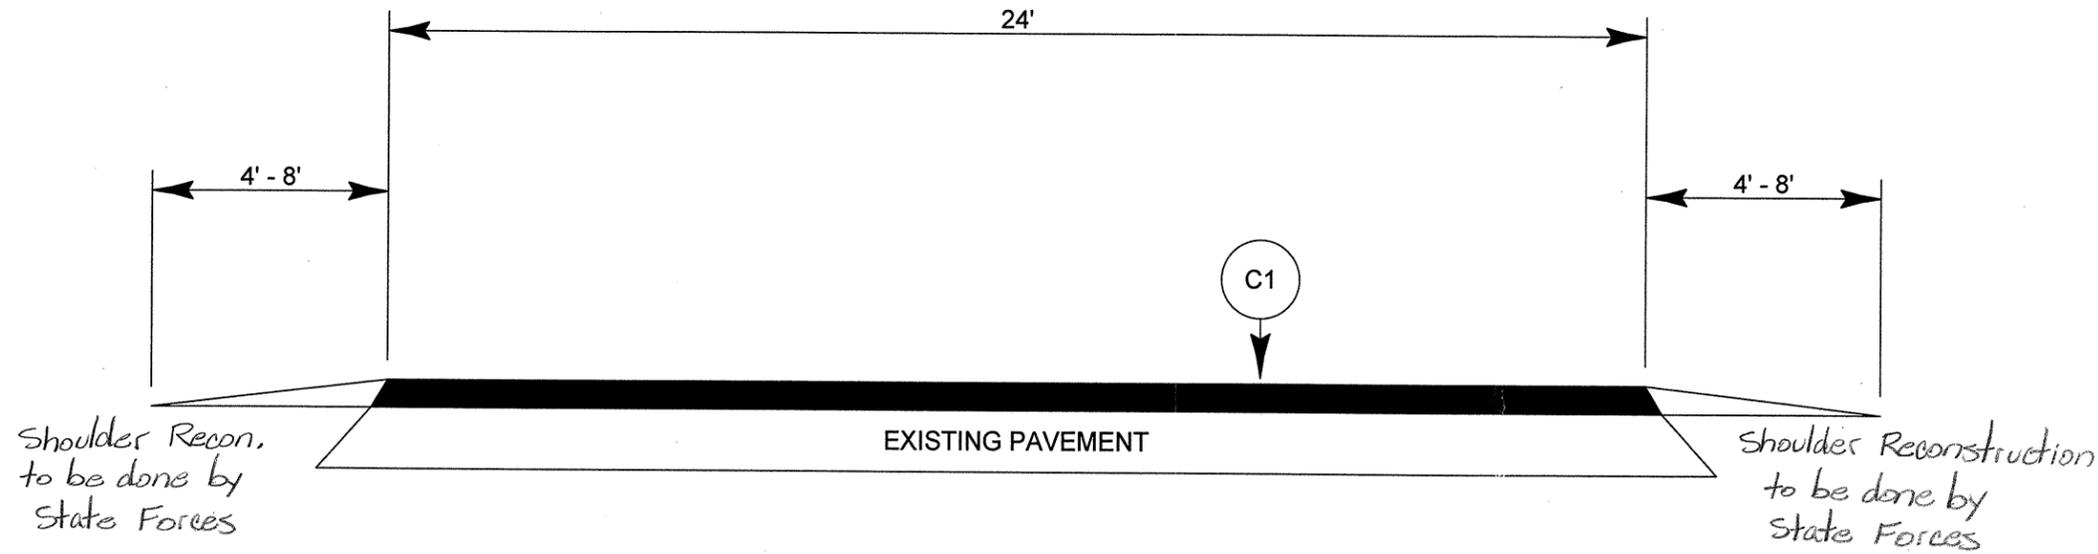

TYPICAL SECTION NO. 1

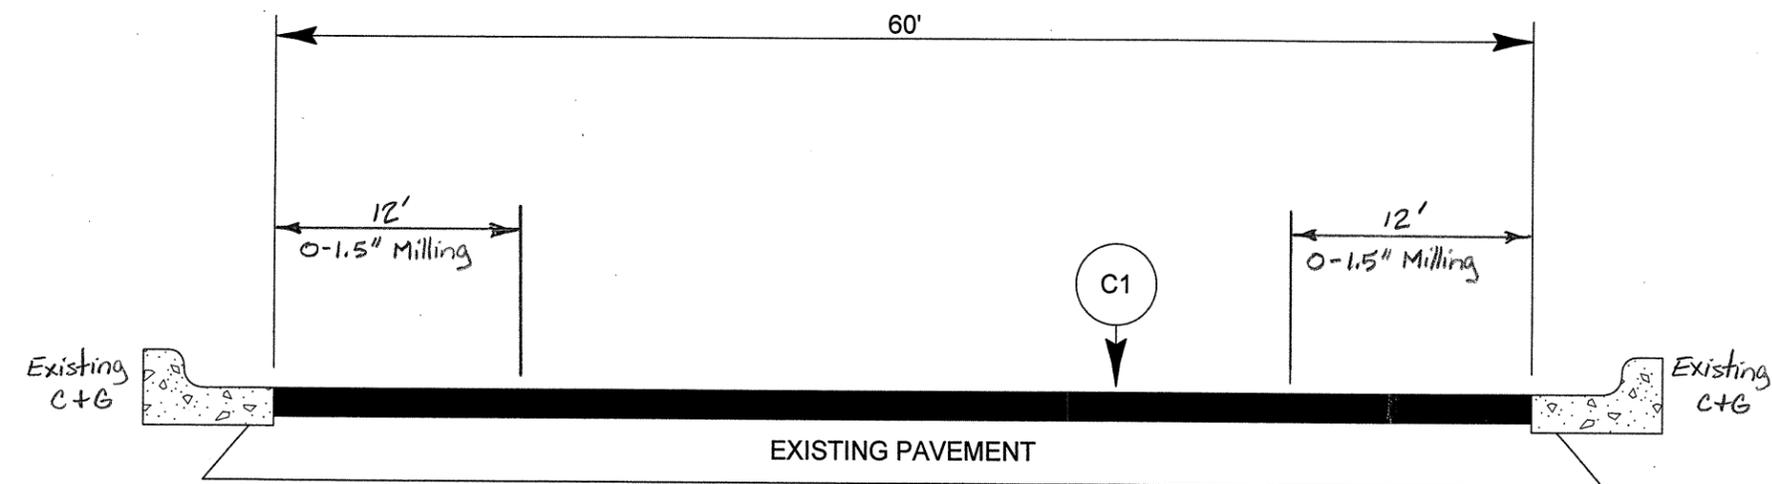

TYPICAL SECTION NO. 2

PAVEMENT SCHEDULE	
C1	PROP. APPROX. 1.5" OF ACSC, TYPE S9.5B, AT AN AVERAGE RATE OF 168 LBS. PER SQ. YD.
C2	PROP. APPROX. 1.5" OF ACSC, TYPE SF9.5A, AT AN AVERAGE RATE OF 165 LBS. PER SQ. YD.
D1	PROP. APPROX. 3" ACIC, TYPE I19.0B, AT AN AVERAGE RATE OF 342 LBS. PER SQ. YD.