


PROJECT NO	SH. NO.	TOTAL NO
13CR.10111.5, 13CR.20111.3 13CR.301102.5	4	7

## MILLING DETAIL FOR TYPICAL SECTION NO. 2 ON MAP NO. 2 + 7

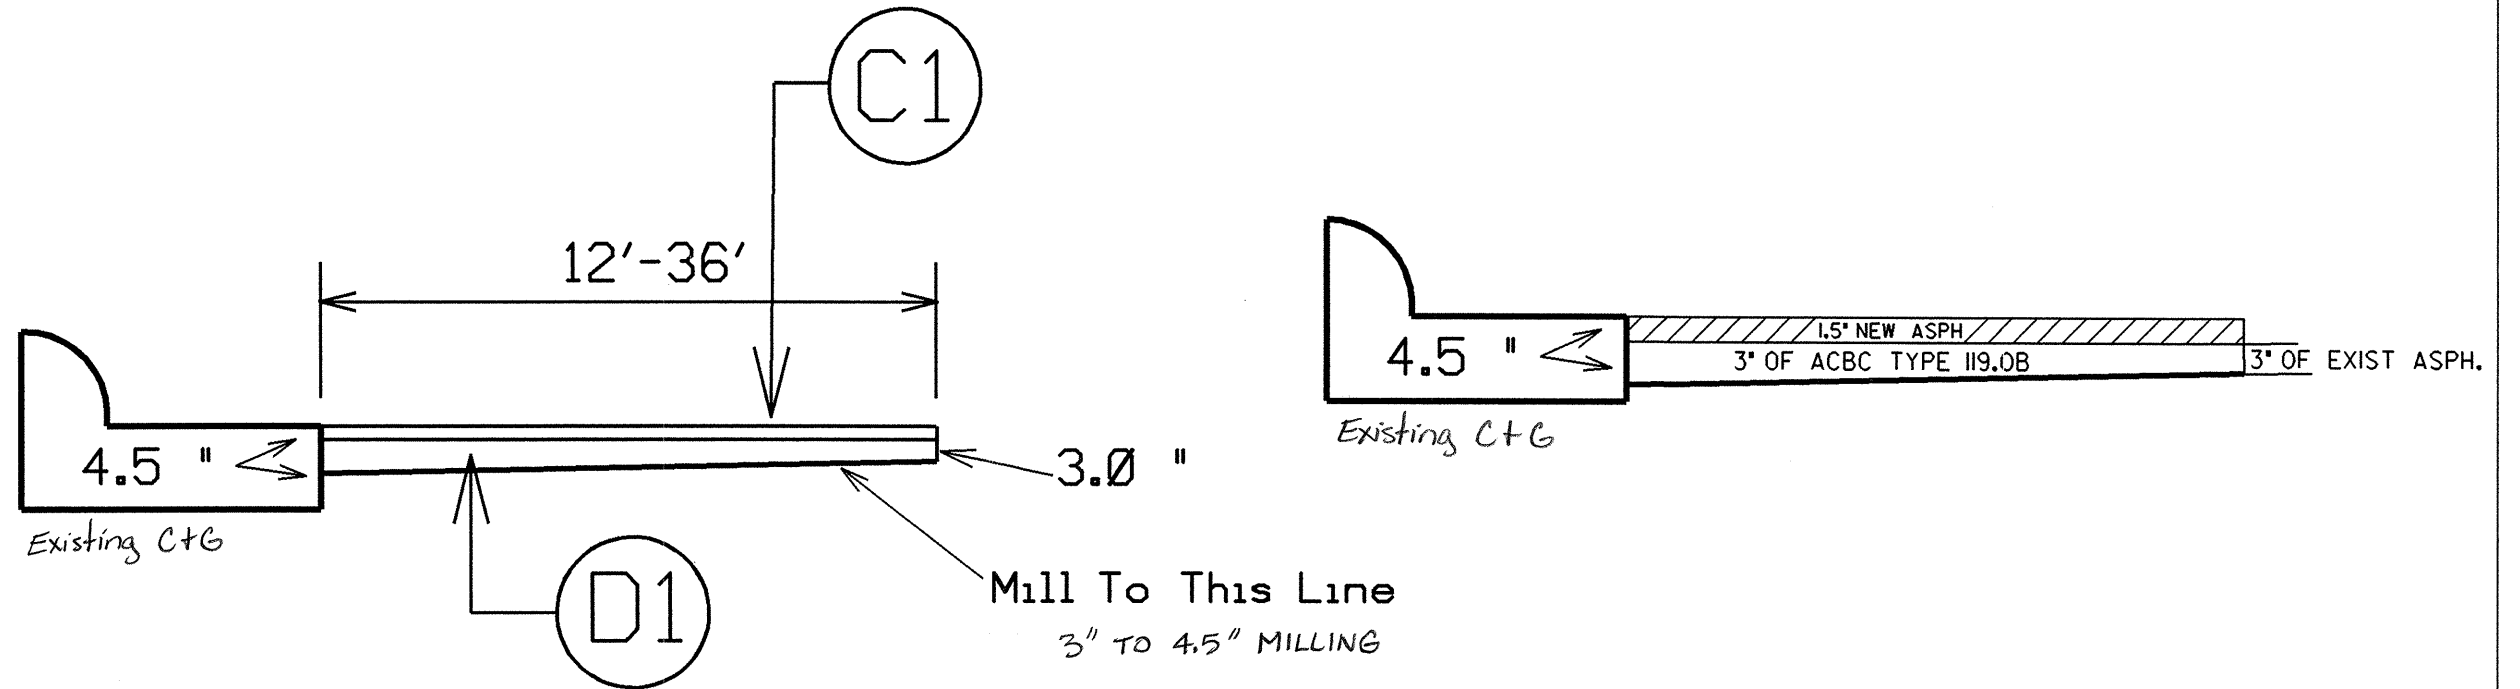

Mill Left Turn Lane And Both Thru Lanes For A Distance Of 150'

On West Bound Approach To NC 112 Intersection.

Mill Right Lane For A Distance Of 150' On East Bound Approach

To NC 112 Intersection.

Mill Right Lane For A Distance Of 150' On East Bound Approach

To SR 3613

