

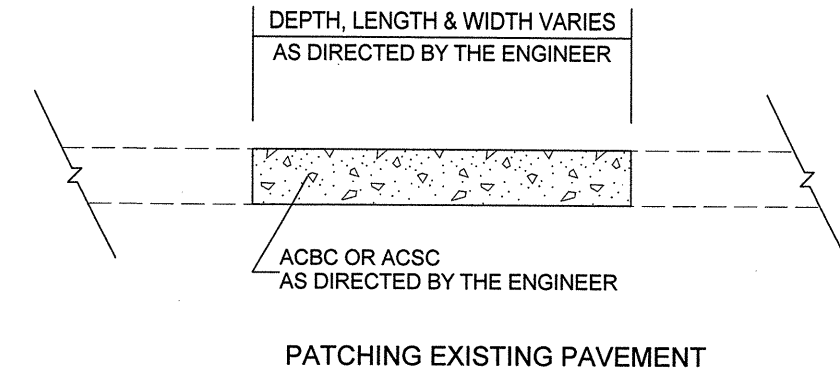


PROJECT NO. 13CR.10121.3, 13CR.20121.3, 13CR.301219.4, ETC.	SHEET NO. 4	TOTAL SHEETS 6
---	----------------	-------------------

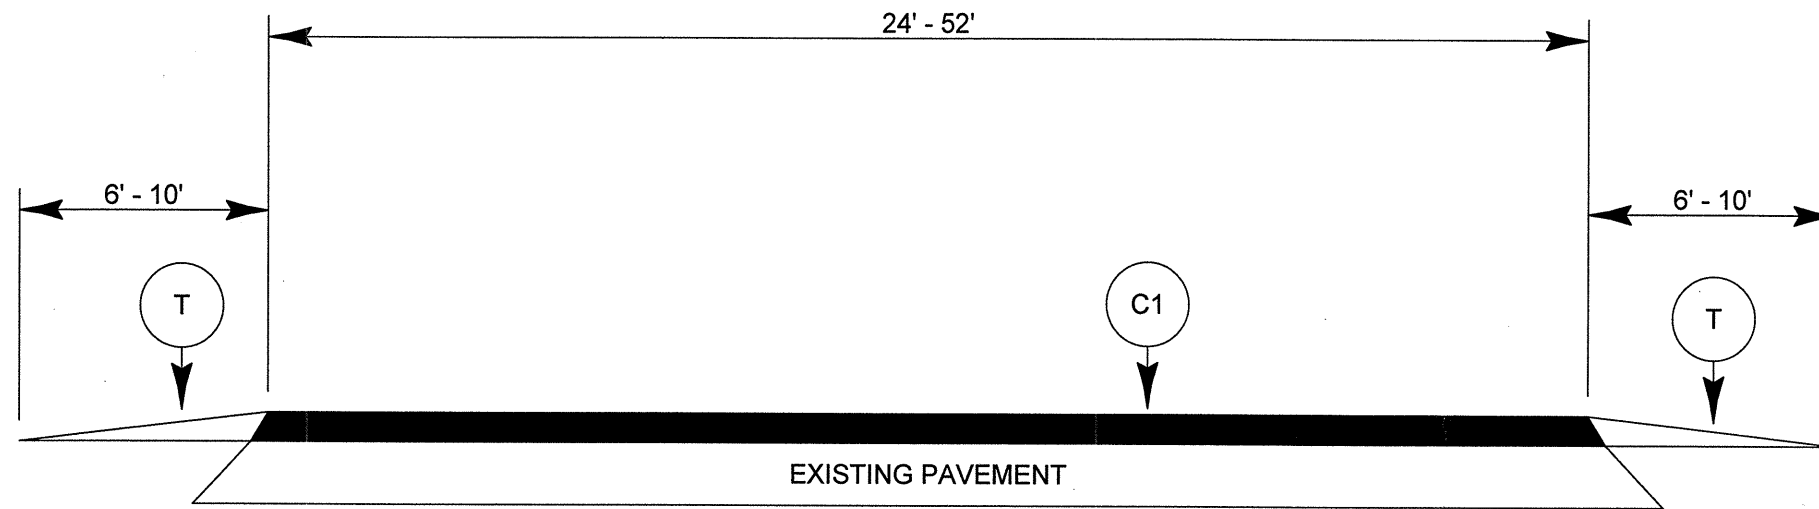

TYPICAL SECTION NO. 1

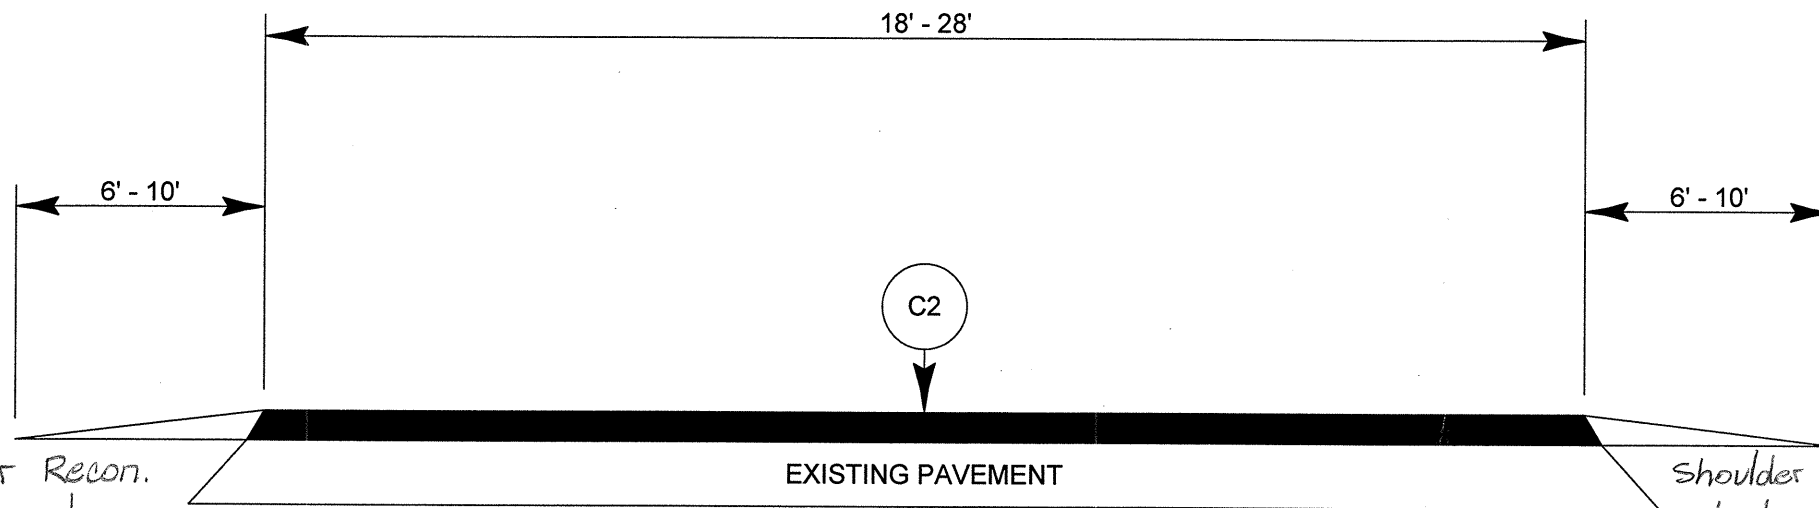

*Shoulder Recon.
to be done by
State Forces*

*Shoulder Reconstruction
to be done by
State Forces*

TYPICAL SECTION NO. 2

PAVEMENT SCHEDULE	
C1	PROP. APPROXIMATE 1.5" ASPHALT SURFACE COURSE, TYPE S9.5B AT AN AVERAGE RATE OF 168 LBS. PER SQ. YD.
C2	PROP. APPROXIMATE 1.5" OF ASPHALT CONCRETE SURFACE COURSE, TYPE SF9.5A AT AN AVERAGE RATE OF 165 LBS. PER SQ. YD.
E1	PROP. APPROX. 6" ASPHALT BASE COURSE, TYPE 525.0B AT AN AVERAGE RATE OF 684 LBS. PER SQ. YD.
T	EARTH MATERIAL