



US 74/76 RAMPS

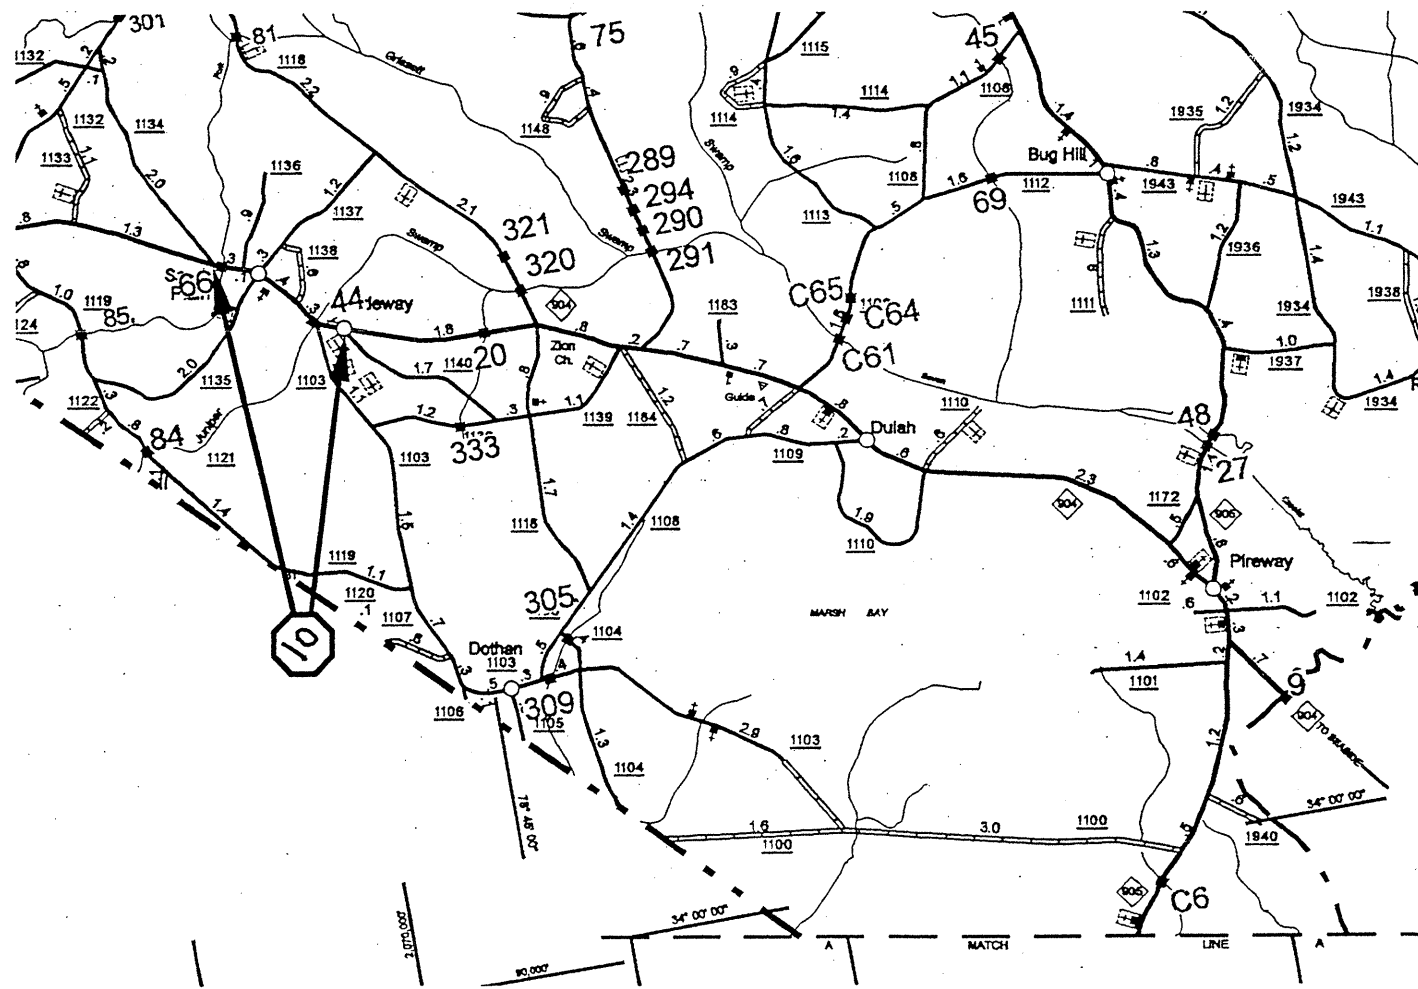

NC 904

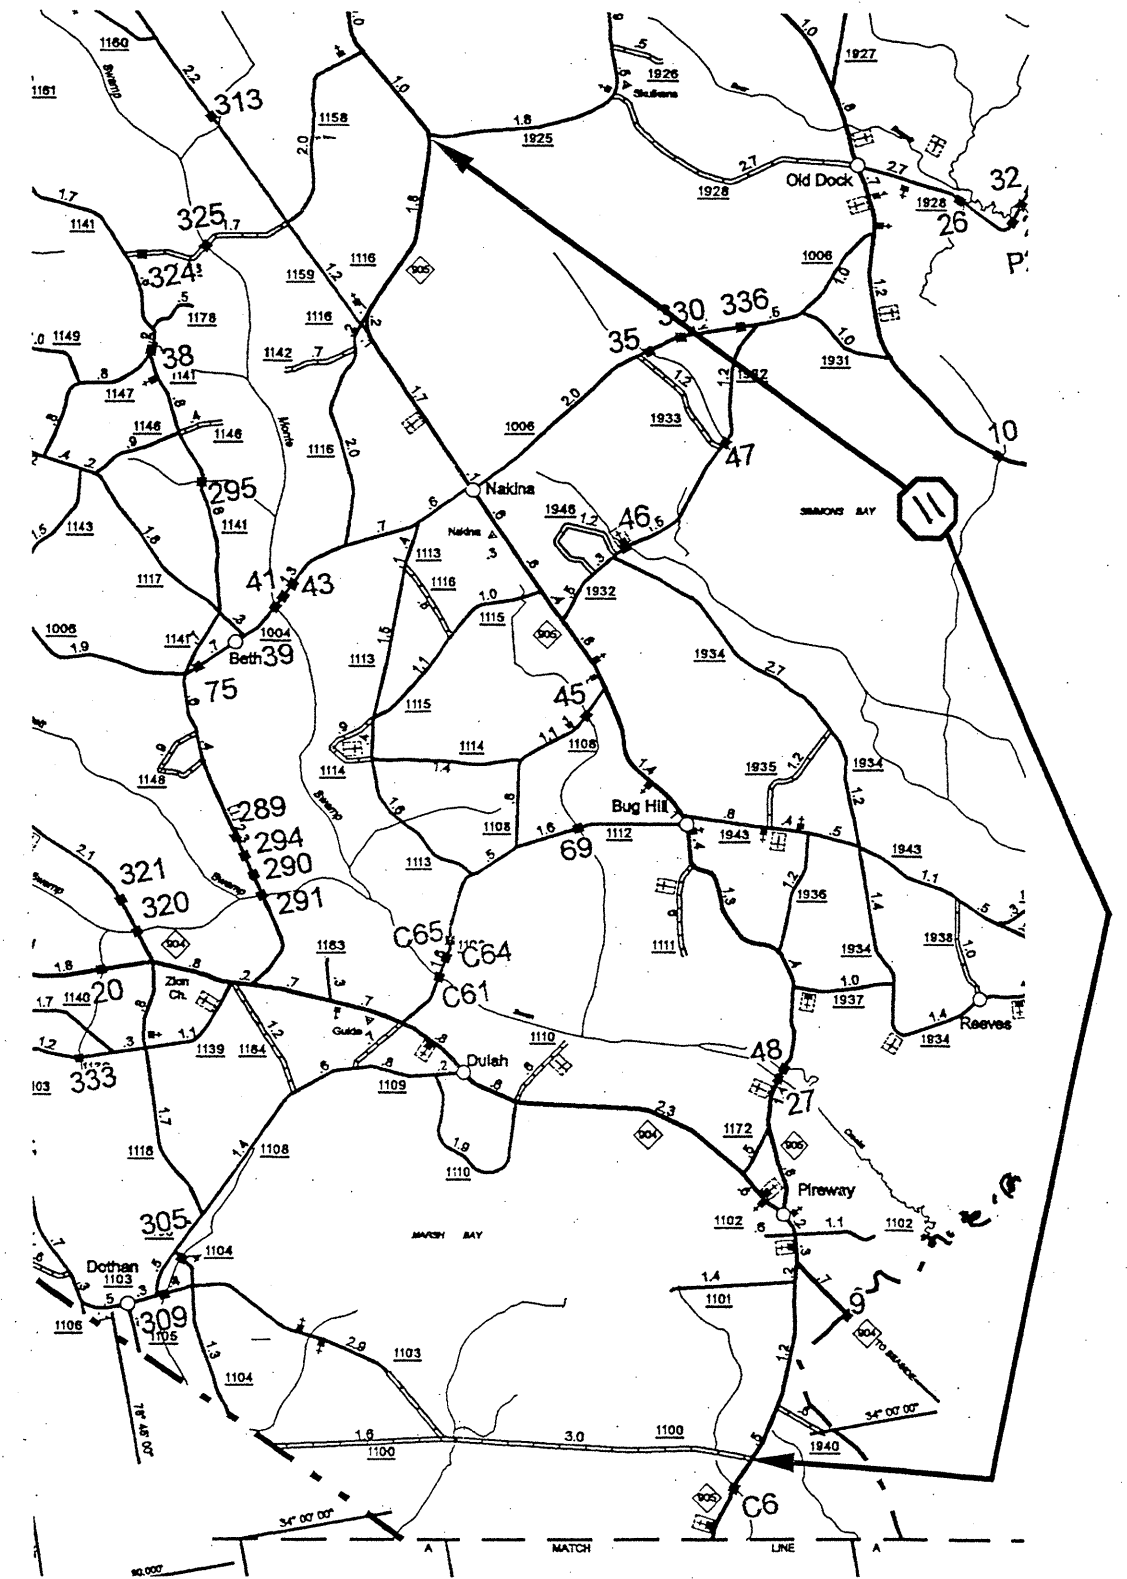

NC 905

RESURFACING MAPS – COLUMBUS COUNTY

PROJECT NO.	37207, 37213, 37975, 6CR.10091.18, ETC.
SHEET NO.	1