



PROJECT NO. 37671, 5CR.10351.5, 5CR.20351.5, ETC.	SHEET NO. 12	TOTAL SHEETS 15
---	------------------------	---------------------------

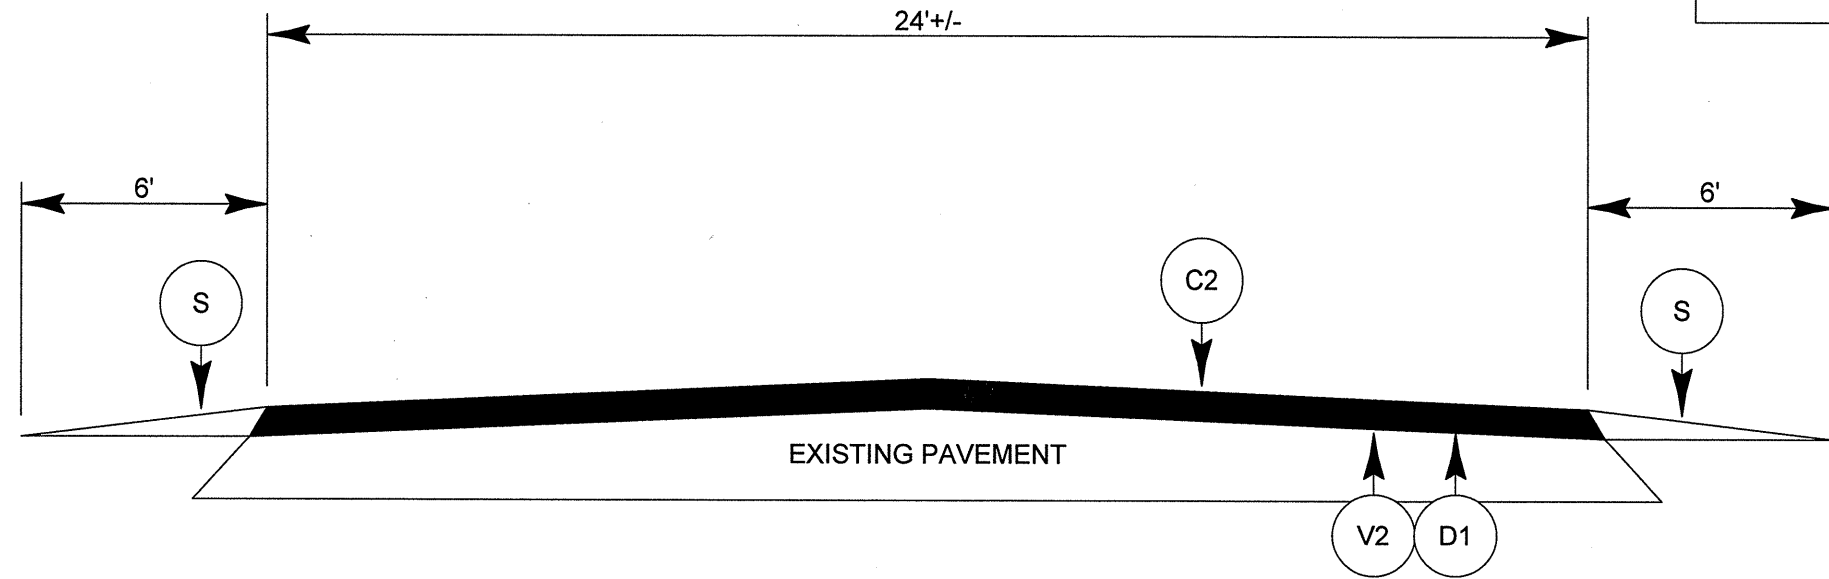

TYPICAL SECTION NO. 7

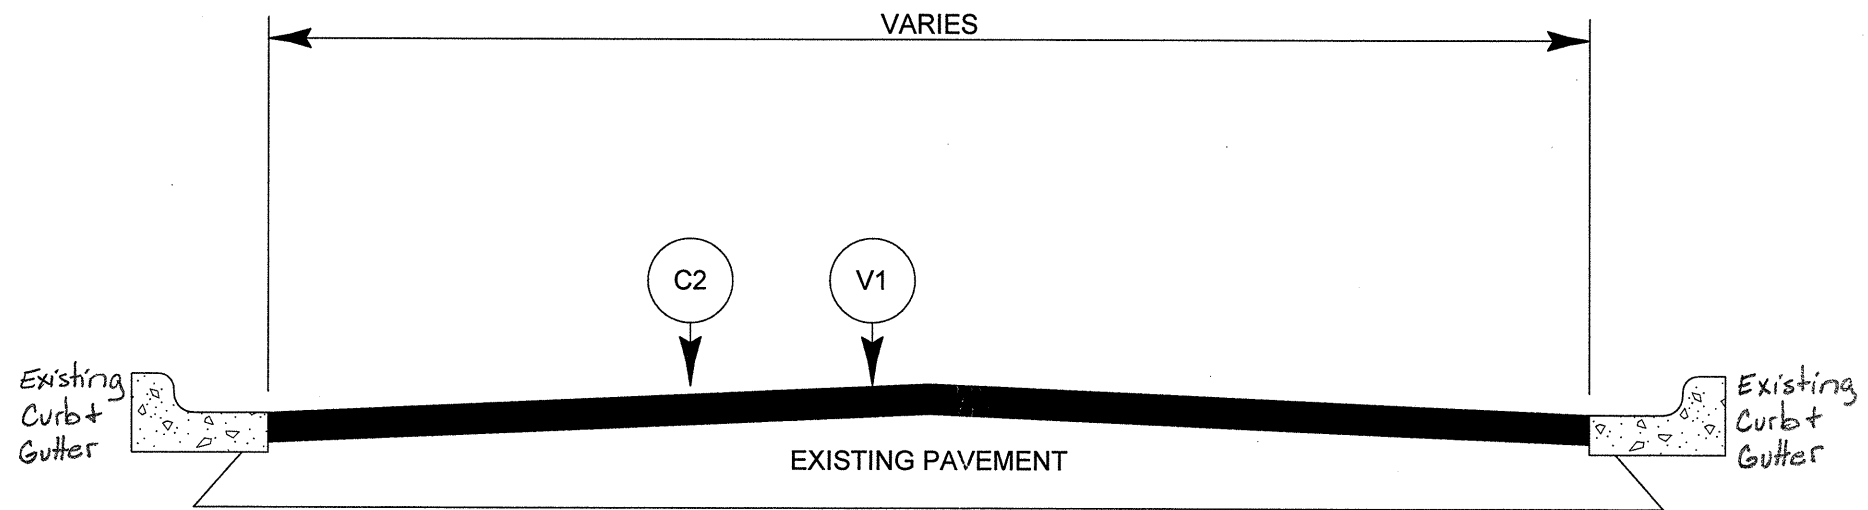

TYPICAL SECTION NO. 8