
PROJECT REFERENCE NO. SHEET NO. U-4736 CITY OF GASTONIA COMPUTERIZED SIGNAL SYSTEM UPGRADE SPECIAL DETAIL INSTALLATION AT MRTMC 023562 GASTON COUNTY

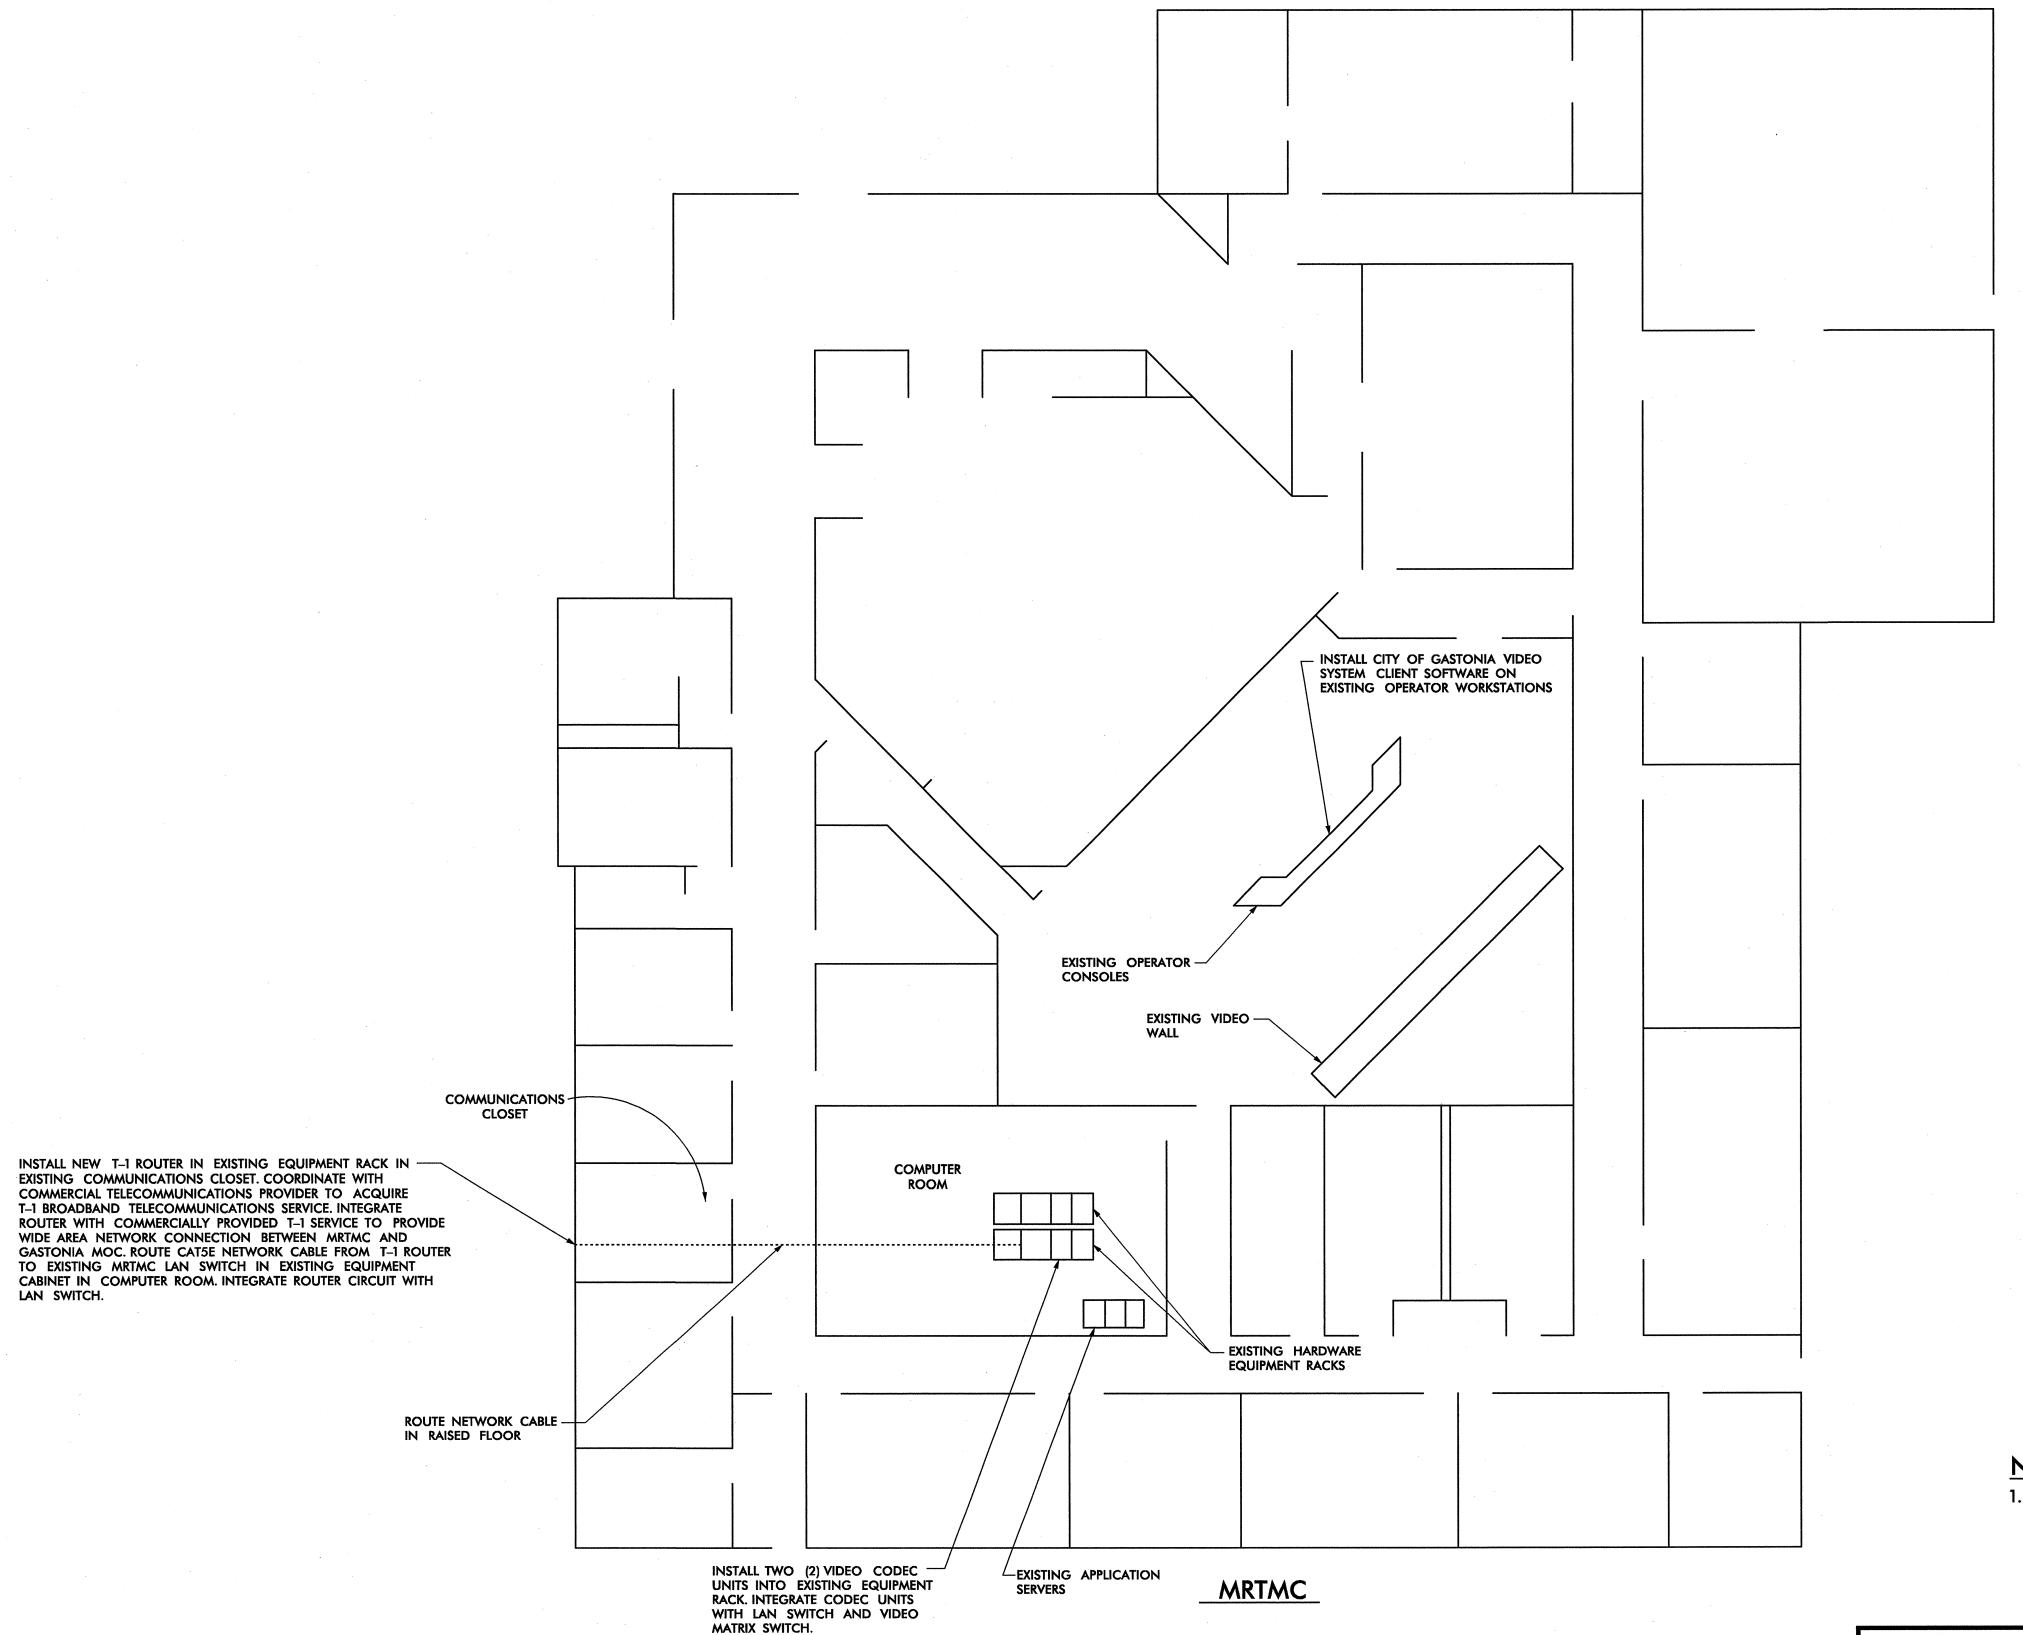

**NOTES:** 

1. COORDINATE WITH ENGINEER TO INSURE ADEQUATE LAN AND RACK SPACE FOR NEW TI EQUIPMENT

PLANS PREPARED IN THE OFFICE OF: Kimley-Horn

and Associates, Inc.

Raleigh N.C. 27636-3068 (919) 677-2000

P.O. Box 33068

NONE

DIVISION 12 REVIEWED BY: M.W. DUNZO

PLAN DATE: MAY 26, 2005 REVIEWED BY: I.Z. VANOSDELL PREPARED BY: J.C. CROSS
SCALE

PREPARED BY: DEVICTORS INIT. DATE

CADD Filename: ...\sht004e.dgn