

PROJECT REFERENCE NO. SHEET NO. U-4736 3E

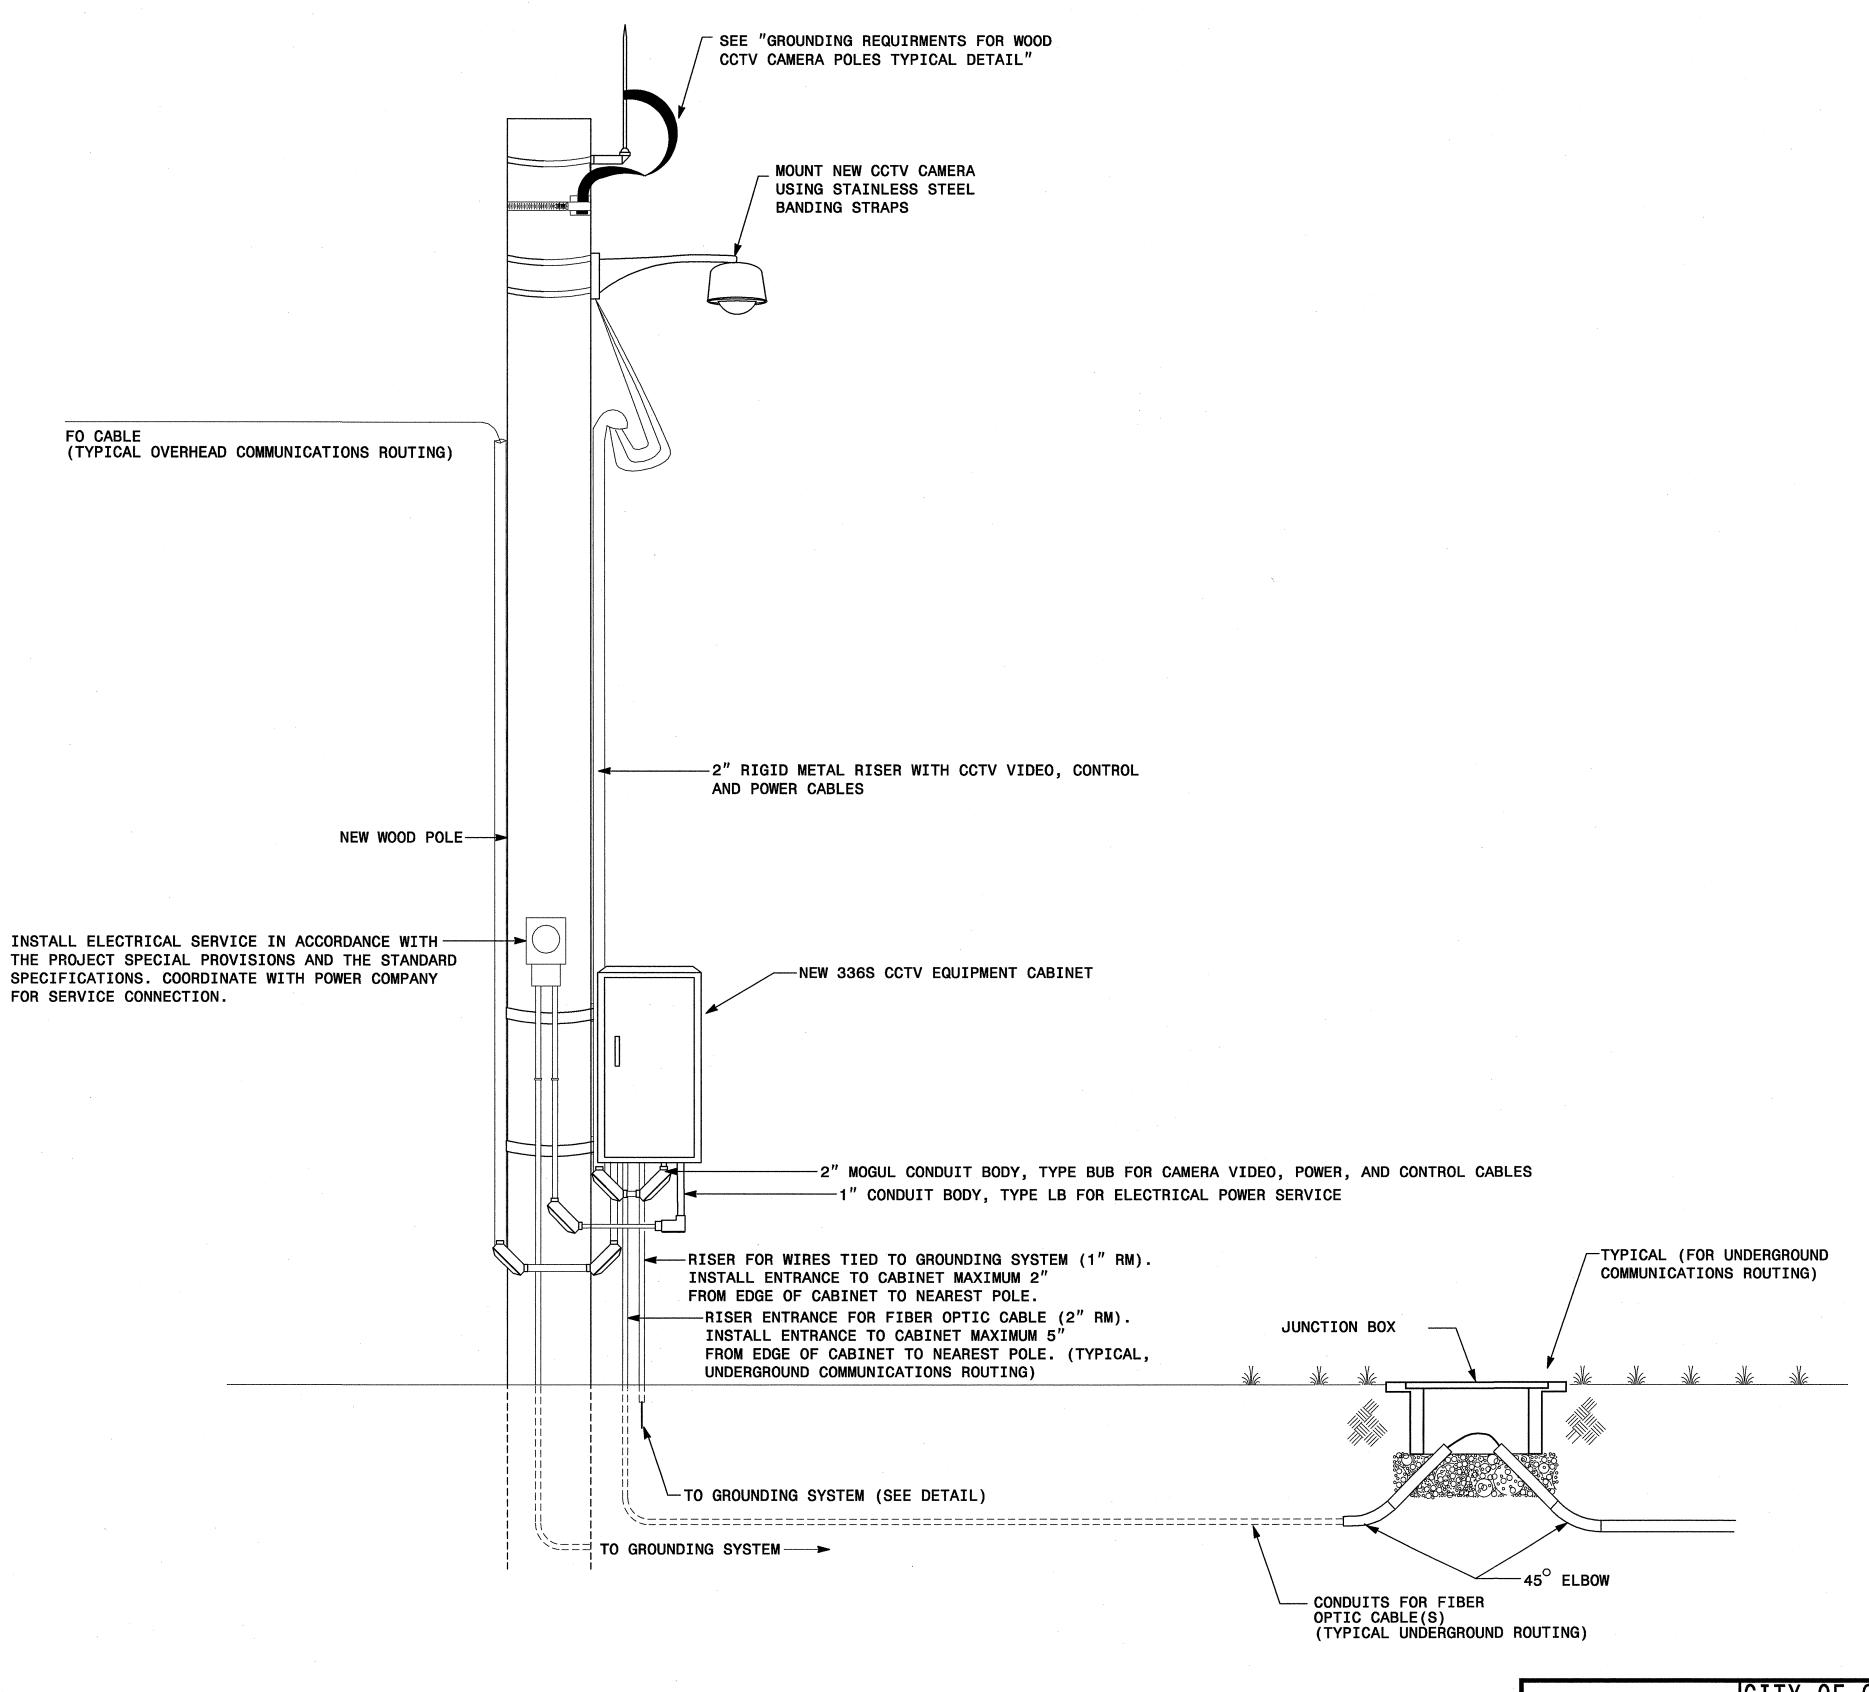

NEW CCTV CAMERA WITH
POLE MOUNTED CONTROLLER CABINET

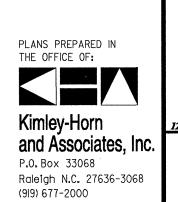

and Saco State of No. 18 All Saco State of S

NONE

CITY OF GASTONIA COMPUTERIZED
SIGNAL SYSTEM UPGRADE


WOOD POLE MOUNTED CCTV CAMERA
TYPICAL DETAIL

DIVISION 12

PLAN DATE: MAY 26, 2005 REVIEWED BY: I.Z. VANOSDELL

PREPARED BY: J.C. CROSS REVIEWED BY: M.W. DUNZO

REVISIONS INIT. DATE

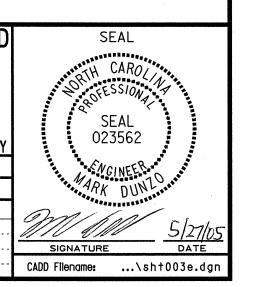

5/30/2005