
PROJECT REFERENCE NO.

MATCH LINE B, SEE SHEET 2J

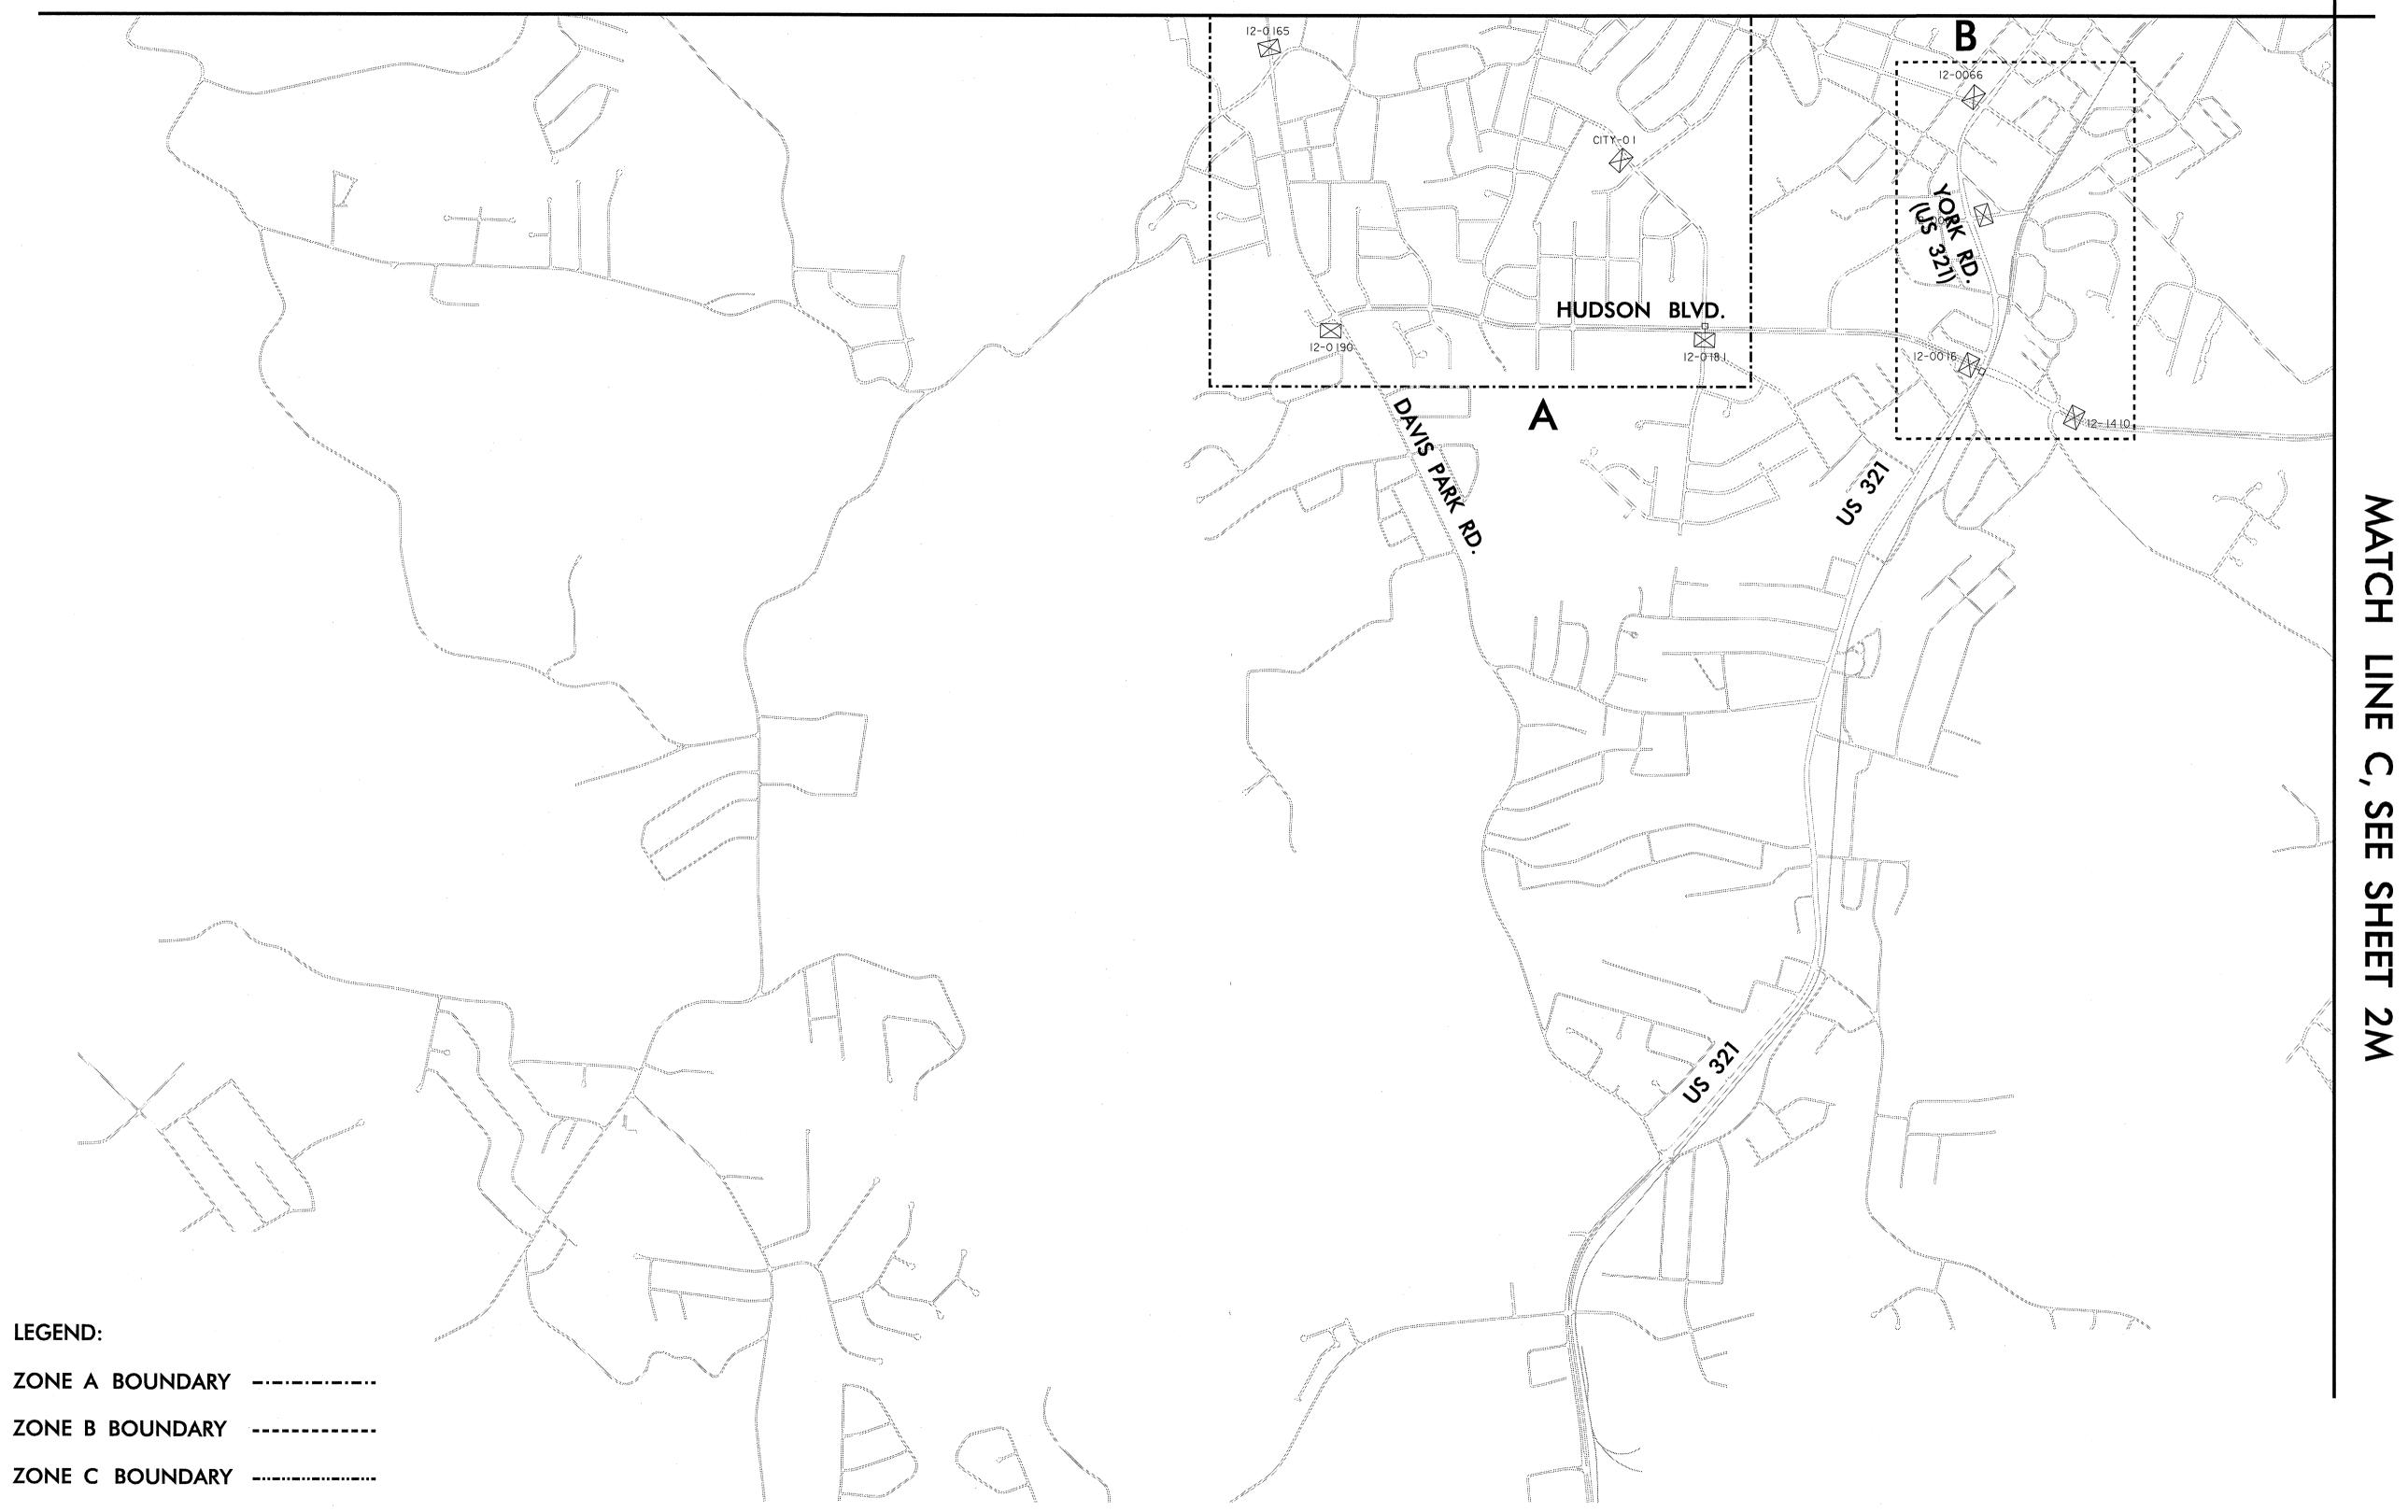

1. ZONE A SIGNALS MAY BE UPGRADED AT ANY TIME.

2. ZONE B SIGNALS MAY BE UPGRADED SUCH THAT ENTIRE CHANNEL IS DOWN AT THE SAME TIME. CONTRACTOR MUST HAVE COMMUNICATION CHANNEL UP AND RUNNING EXISTING TIME OF DAY COORDINATED TIMING PLANS WITHIN TURN AROUND TIME NO GREATER THAN 2 DAYS PER SIGNAL IN THE CHANNEL.

3. ZONE C SIGNALS MUST BE THE LAST TO BE UPGRADED. DO NOT CUT EXISTING CABLE UNTIL BEGINNING CABINET/CONTROLLER UPGRADES ON THESE CHANNELS.



CITY OF GASTONIA COMPUTERIZED SIGNAL SYSTEM UPGRADE SEQUENCE OF CONSTRUCTION

	J CERCENCE OF CONCERNOOTION				
	DIVISION	12		GASTON	COUNTY
	PLAN DATE:	MAY 26, 2005	REVIEWED BY:	I.Z. VANO	SDELL
3	PREPARED BY:	K.D. VANPATTEN	REVIEWED BY:	M.W. DUNZ	20
		REVISIONS		INIT.	DATE



NOTES: