
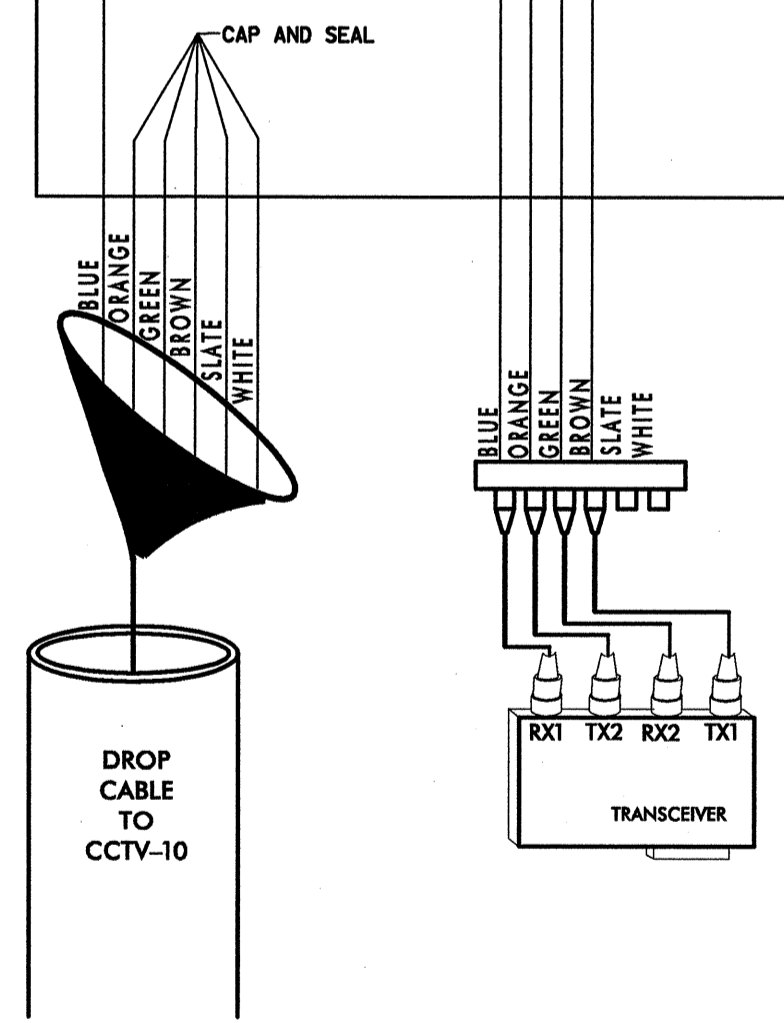
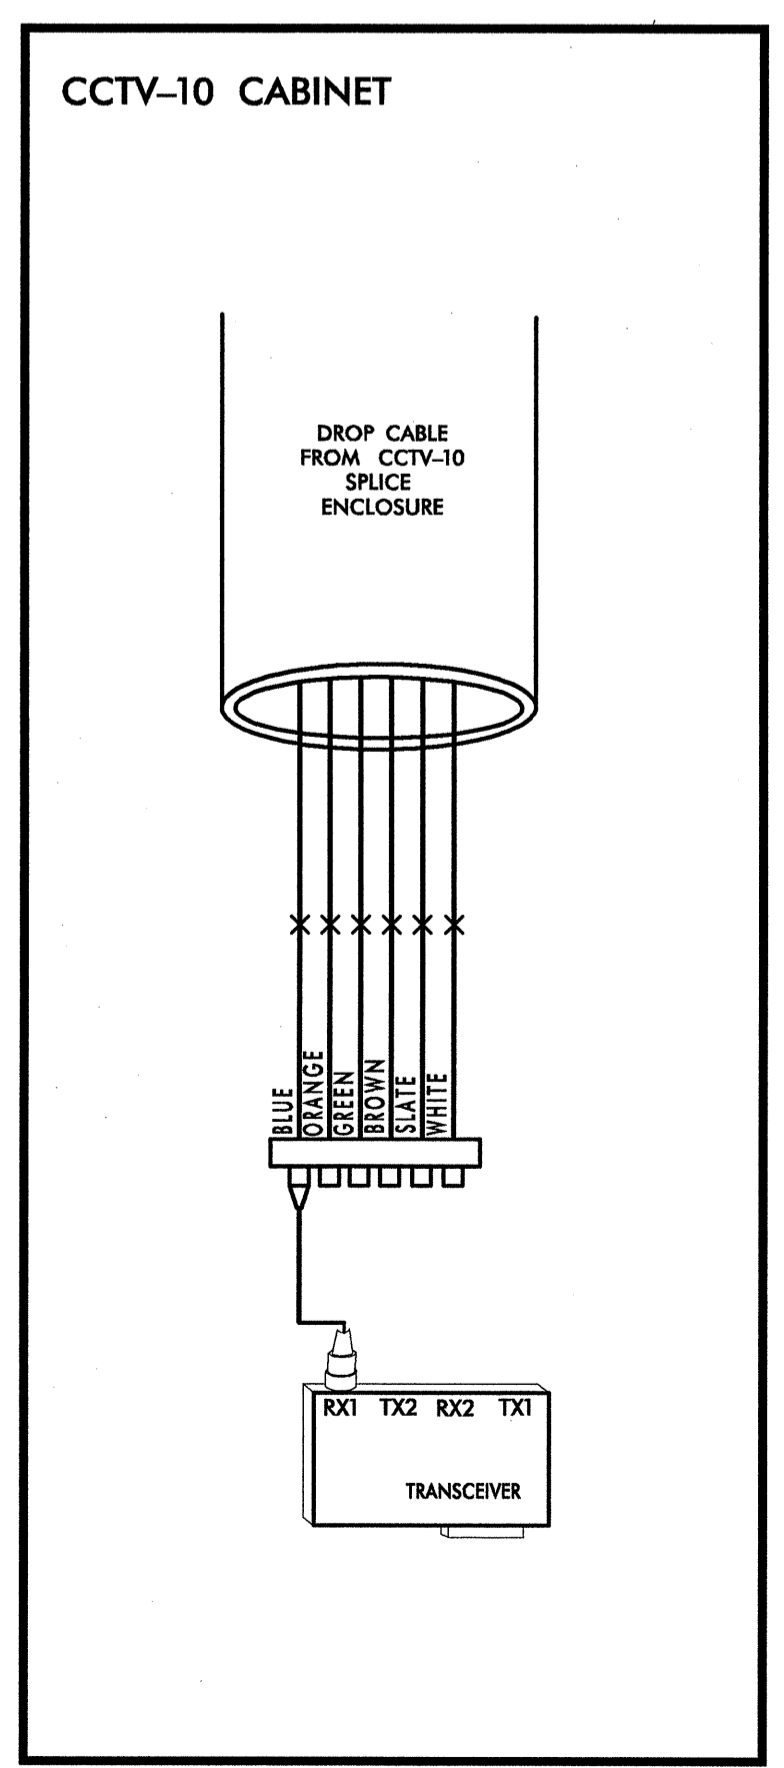


12-0194, CCTV-10  
NEW HOPE RD AND I-85 S RAMP  
CHANNEL 19

COLOR CODE TIA/EIA 598-A		LEGEND
(1) BLUE	(7) RED	X - FUSION SPLICE INDIVIDUAL FIBER
(2) ORANGE	(8) BLACK	
(3) GREEN	(9) YELLOW	[BUFFER TUBE] SPLICE OR EXPRESS ENTIRE BUFFER TUBE AS NOTED
(4) BROWN	(10) VIOLET	
(5) SLATE	(11) ROSE	
(6) WHITE	(12) AQUA	

SPLICE ALL FIBERS IN ORANGE BUFFER TUBE IN CABLE FROM 12-1535 TO SAME COLOR FIBER AND SAME COLOR BUFFER TUBE IN CABLE TO 12-0195

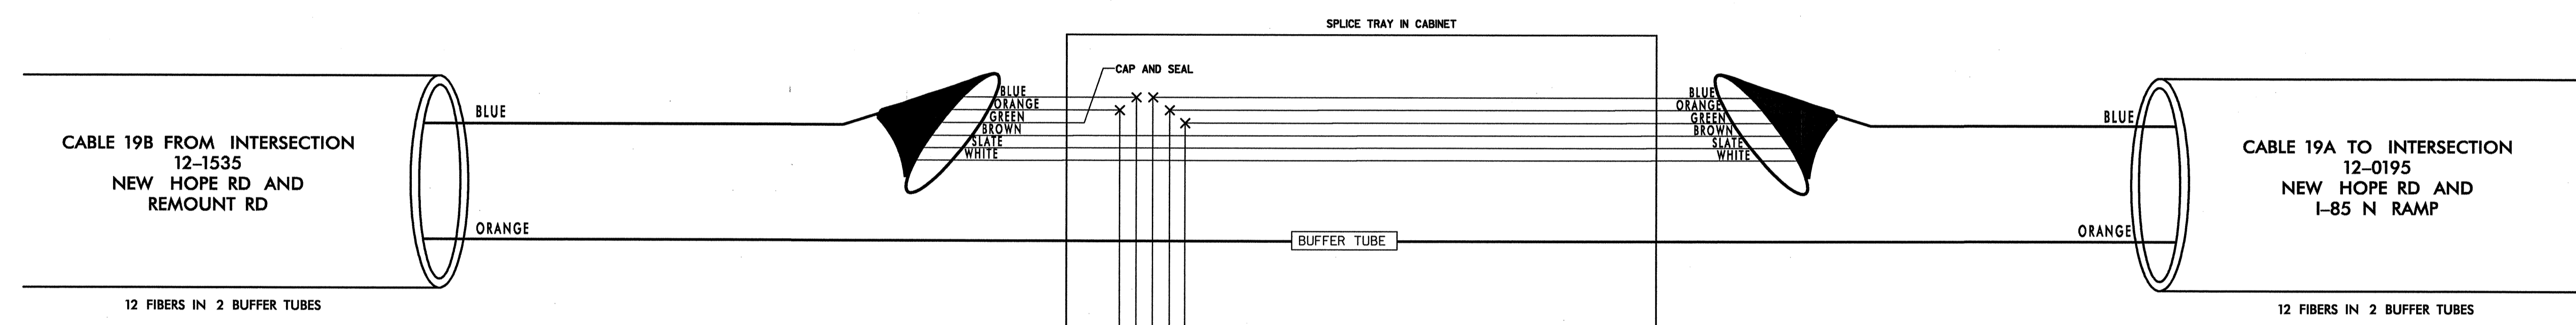

NOTES:  
1. FIBER INTERCONNECT CENTER RACKS ARE SCHEMATIC ONLY - ACTUAL EQUIPMENT FORM MAY VARY.

CHANNEL 19 - SIG. INV. # 12-0194, CCTV-10

PLANS PREPARED IN THE OFFICE OF:  
**Kimley-Horn and Associates, Inc.**  
P.O. Box 33068  
Raleigh N.C. 27636-3068  
(919) 677-2000

	<b>CITY OF GASTONIA COMPUTERIZED SIGNAL SYSTEM UPGRADE</b> <b>SPLICE DIAGRAM</b>		
	DIVISION 12 PLAN DATE: MAY 26, 2005 PREPARED BY: B.R. LAWRENCE	GASTON COUNTY REVIEWED BY: I.Z. VANOSDELL REVIEWED BY: M.W. DUNZO	
SCALE 0 NONE		REVISIONS INIT. DATE	SIGNATURE DATE 5/27/05