


12-1373  
NEW HOPE RD AND MODENA ST  
CHANNEL 19

COLOR CODE TIA/EIA 598-A		LEGEND
(1) BLUE	(7) RED	X - FUSION SPLICE INDIVIDUAL FIBER
(2) ORANGE	(8) BLACK	
(3) GREEN	(9) YELLOW	[BUFFER TUBE] SPLICE OR EXPRESS ENTIRE BUFFER TUBE AS NOTED
(4) BROWN	(10) VIOLET	
(5) SLATE	(11) ROSE	
(6) WHITE	(12) AQUA	

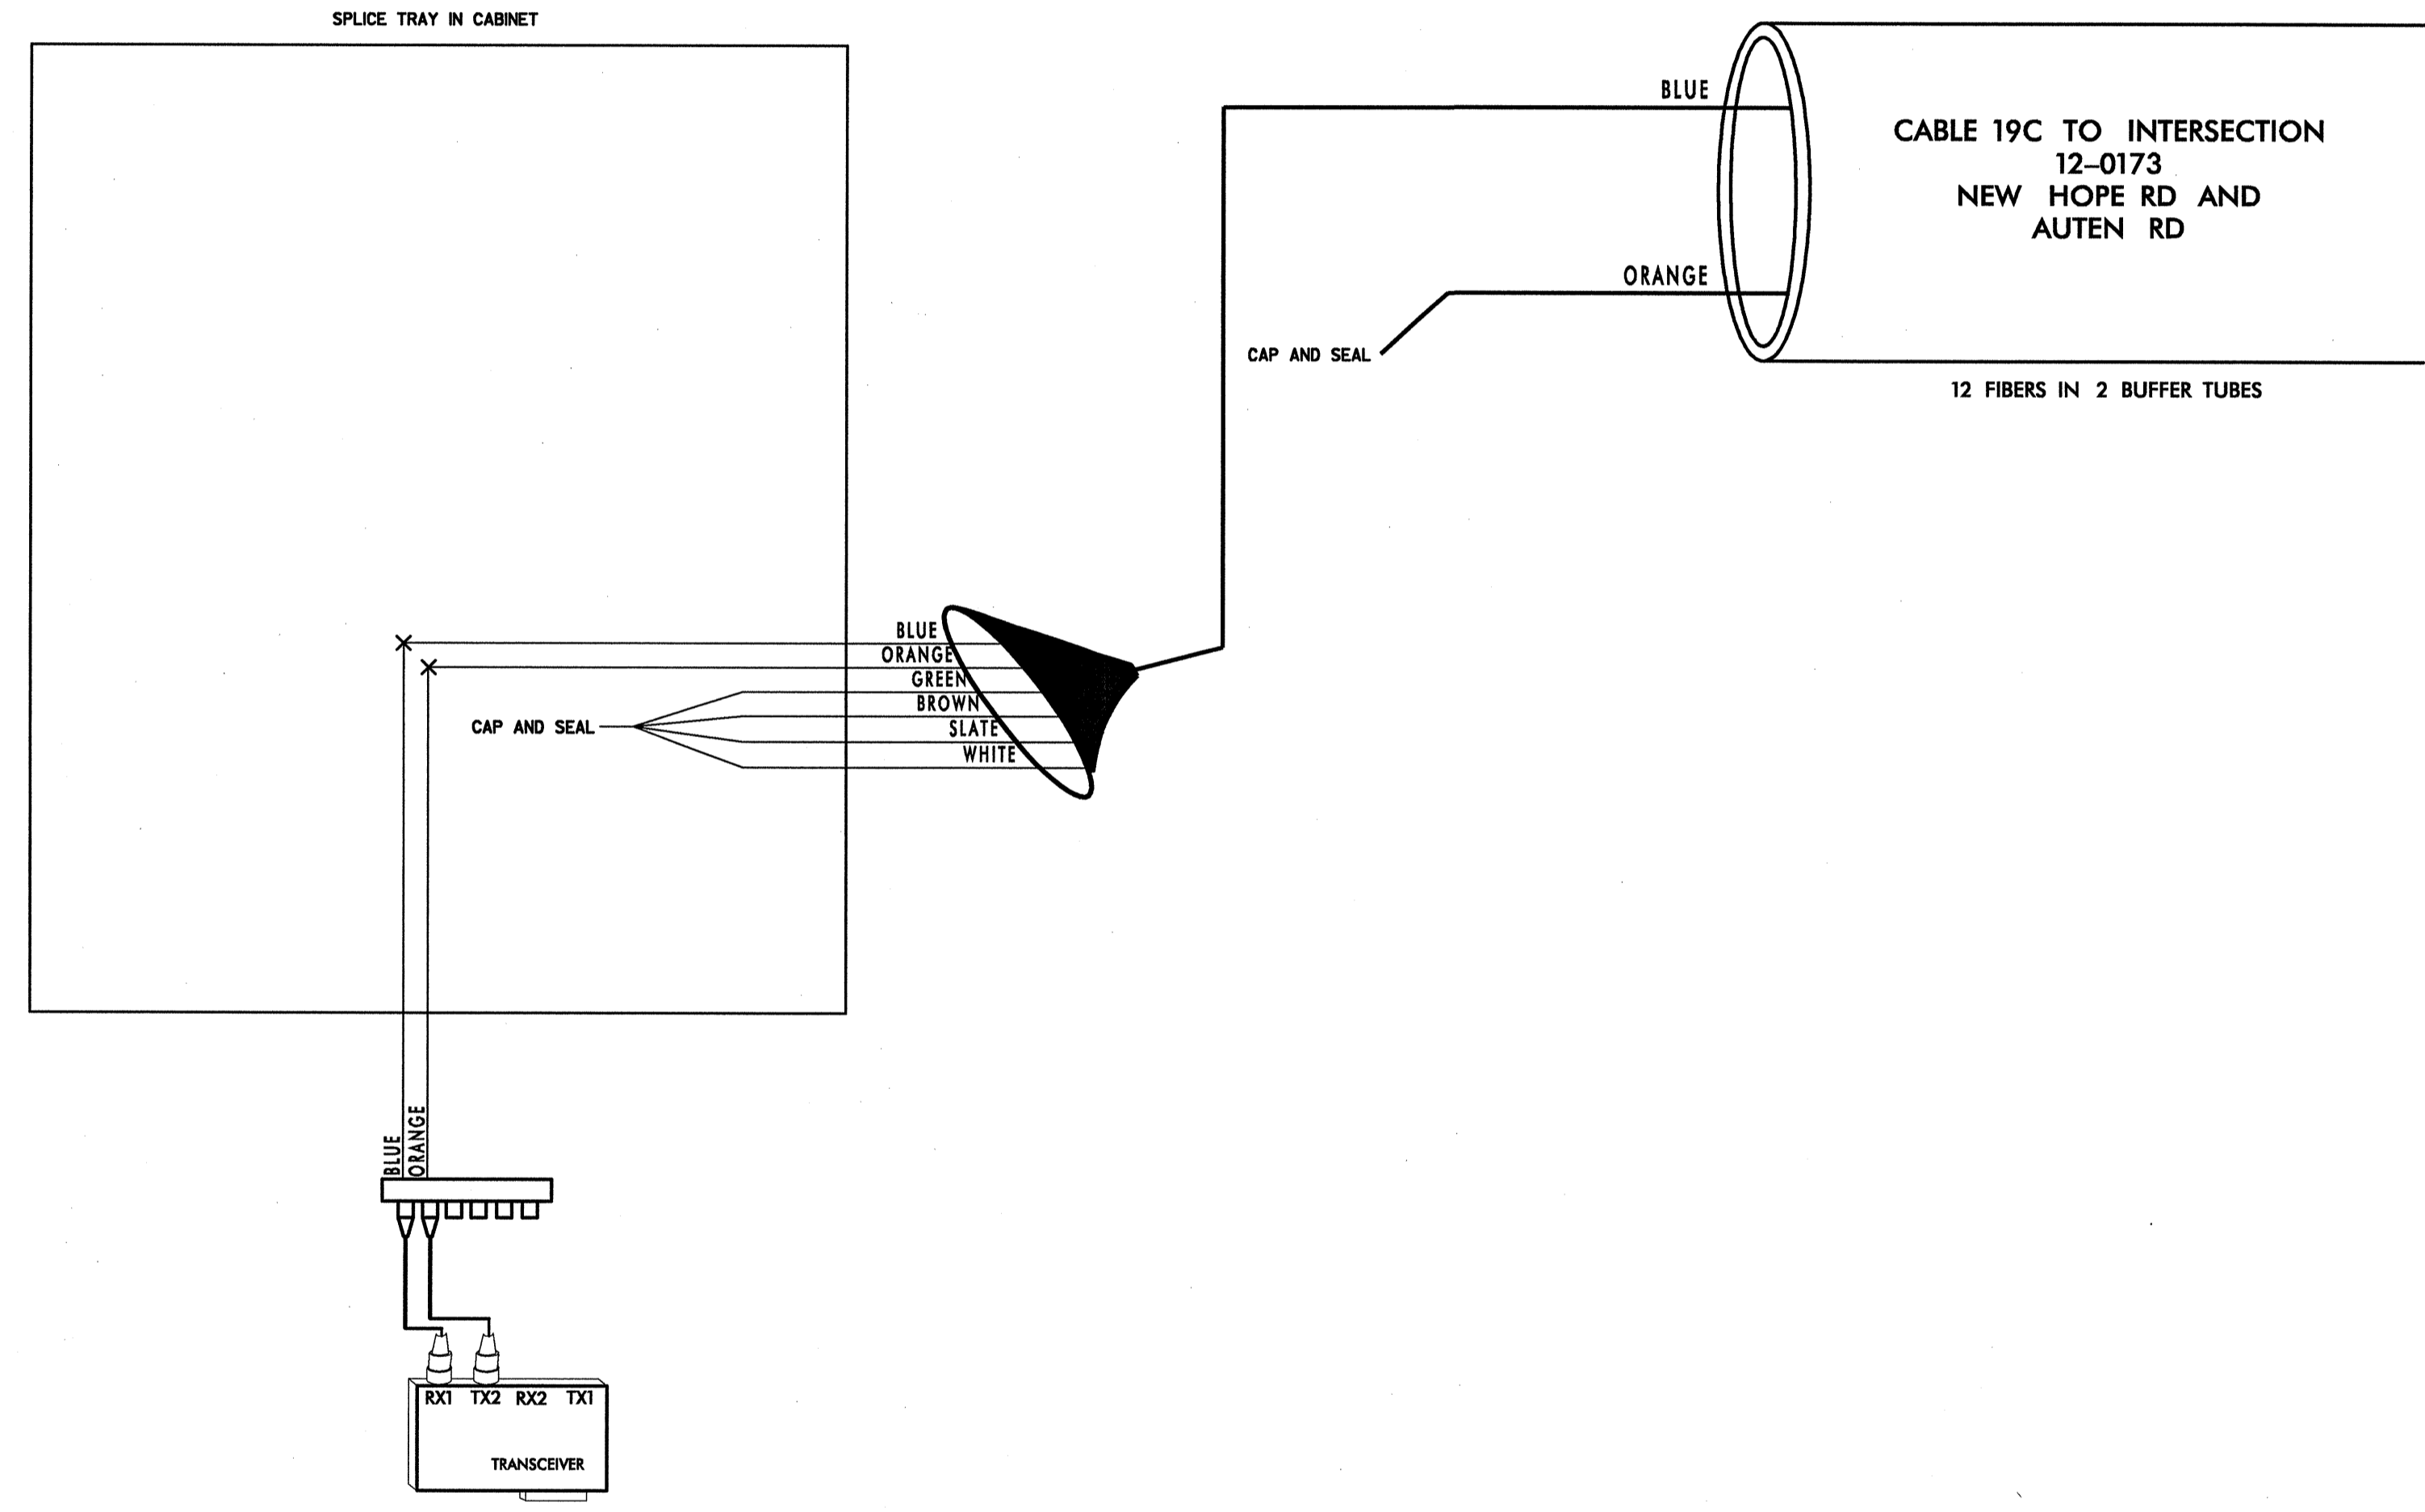

NOTES:  
1. FIBER INTERCONNECT CENTER RACKS ARE SCHEMATIC ONLY - ACTUAL EQUIPMENT FORM MAY VARY.

05/25/2005 H:\systems\proj\jects\01036097\gastonia\spl\_105.dgn

PLANS PREPARED IN THE OFFICE OF:  
  
Kimley-Horn and Associates, Inc.  
P.O. Box 33068  
Raleigh, N.C. 27636-3068  
(919) 677-2000

 SEAL NORTH CAROLINA PROFESSIONAL ENGINEER MARK DUNZO	<b>CHANNEL 19 - SIG. INV. # 12-1373</b> <b>CITY OF GASTONIA COMPUTERIZED SIGNAL SYSTEM UPGRADE</b> <b>SPLICE DIAGRAM</b>	
	DIVISION 12 PLAN DATE: MAY 26, 2005 PREPARED BY: B.R. LAWRENCE	GASTON COUNTY REVIEWED BY: I.Z. VANOSDELL REVIEWED BY: M.W. DUNZO
SCALE 0 NONE	REVISIONS INIT. DATE	SIGNATURE DATE  M.W. DUNZO 5/27/05

CADD Filename: ...spl\_105.dgn