


**CITY-07
ABERDEEN BLVD AND REMOUNT RD
CHANNEL 18**


COLOR CODE TIA/EIA 598-A		LEGEND
(1) BLUE	(7) RED	X - FUSION SPLICE INDIVIDUAL FIBER [BUFFER TUBE] SPLICE OR EXPRESS ENTIRE BUFFER TUBE AS NOTED
(2) ORANGE	(8) BLACK	
(3) GREEN	(9) YELLOW	
(4) BROWN	(10) VIOLET	
(5) SLATE	(11) ROSE	
(6) WHITE	(12) AQUA	

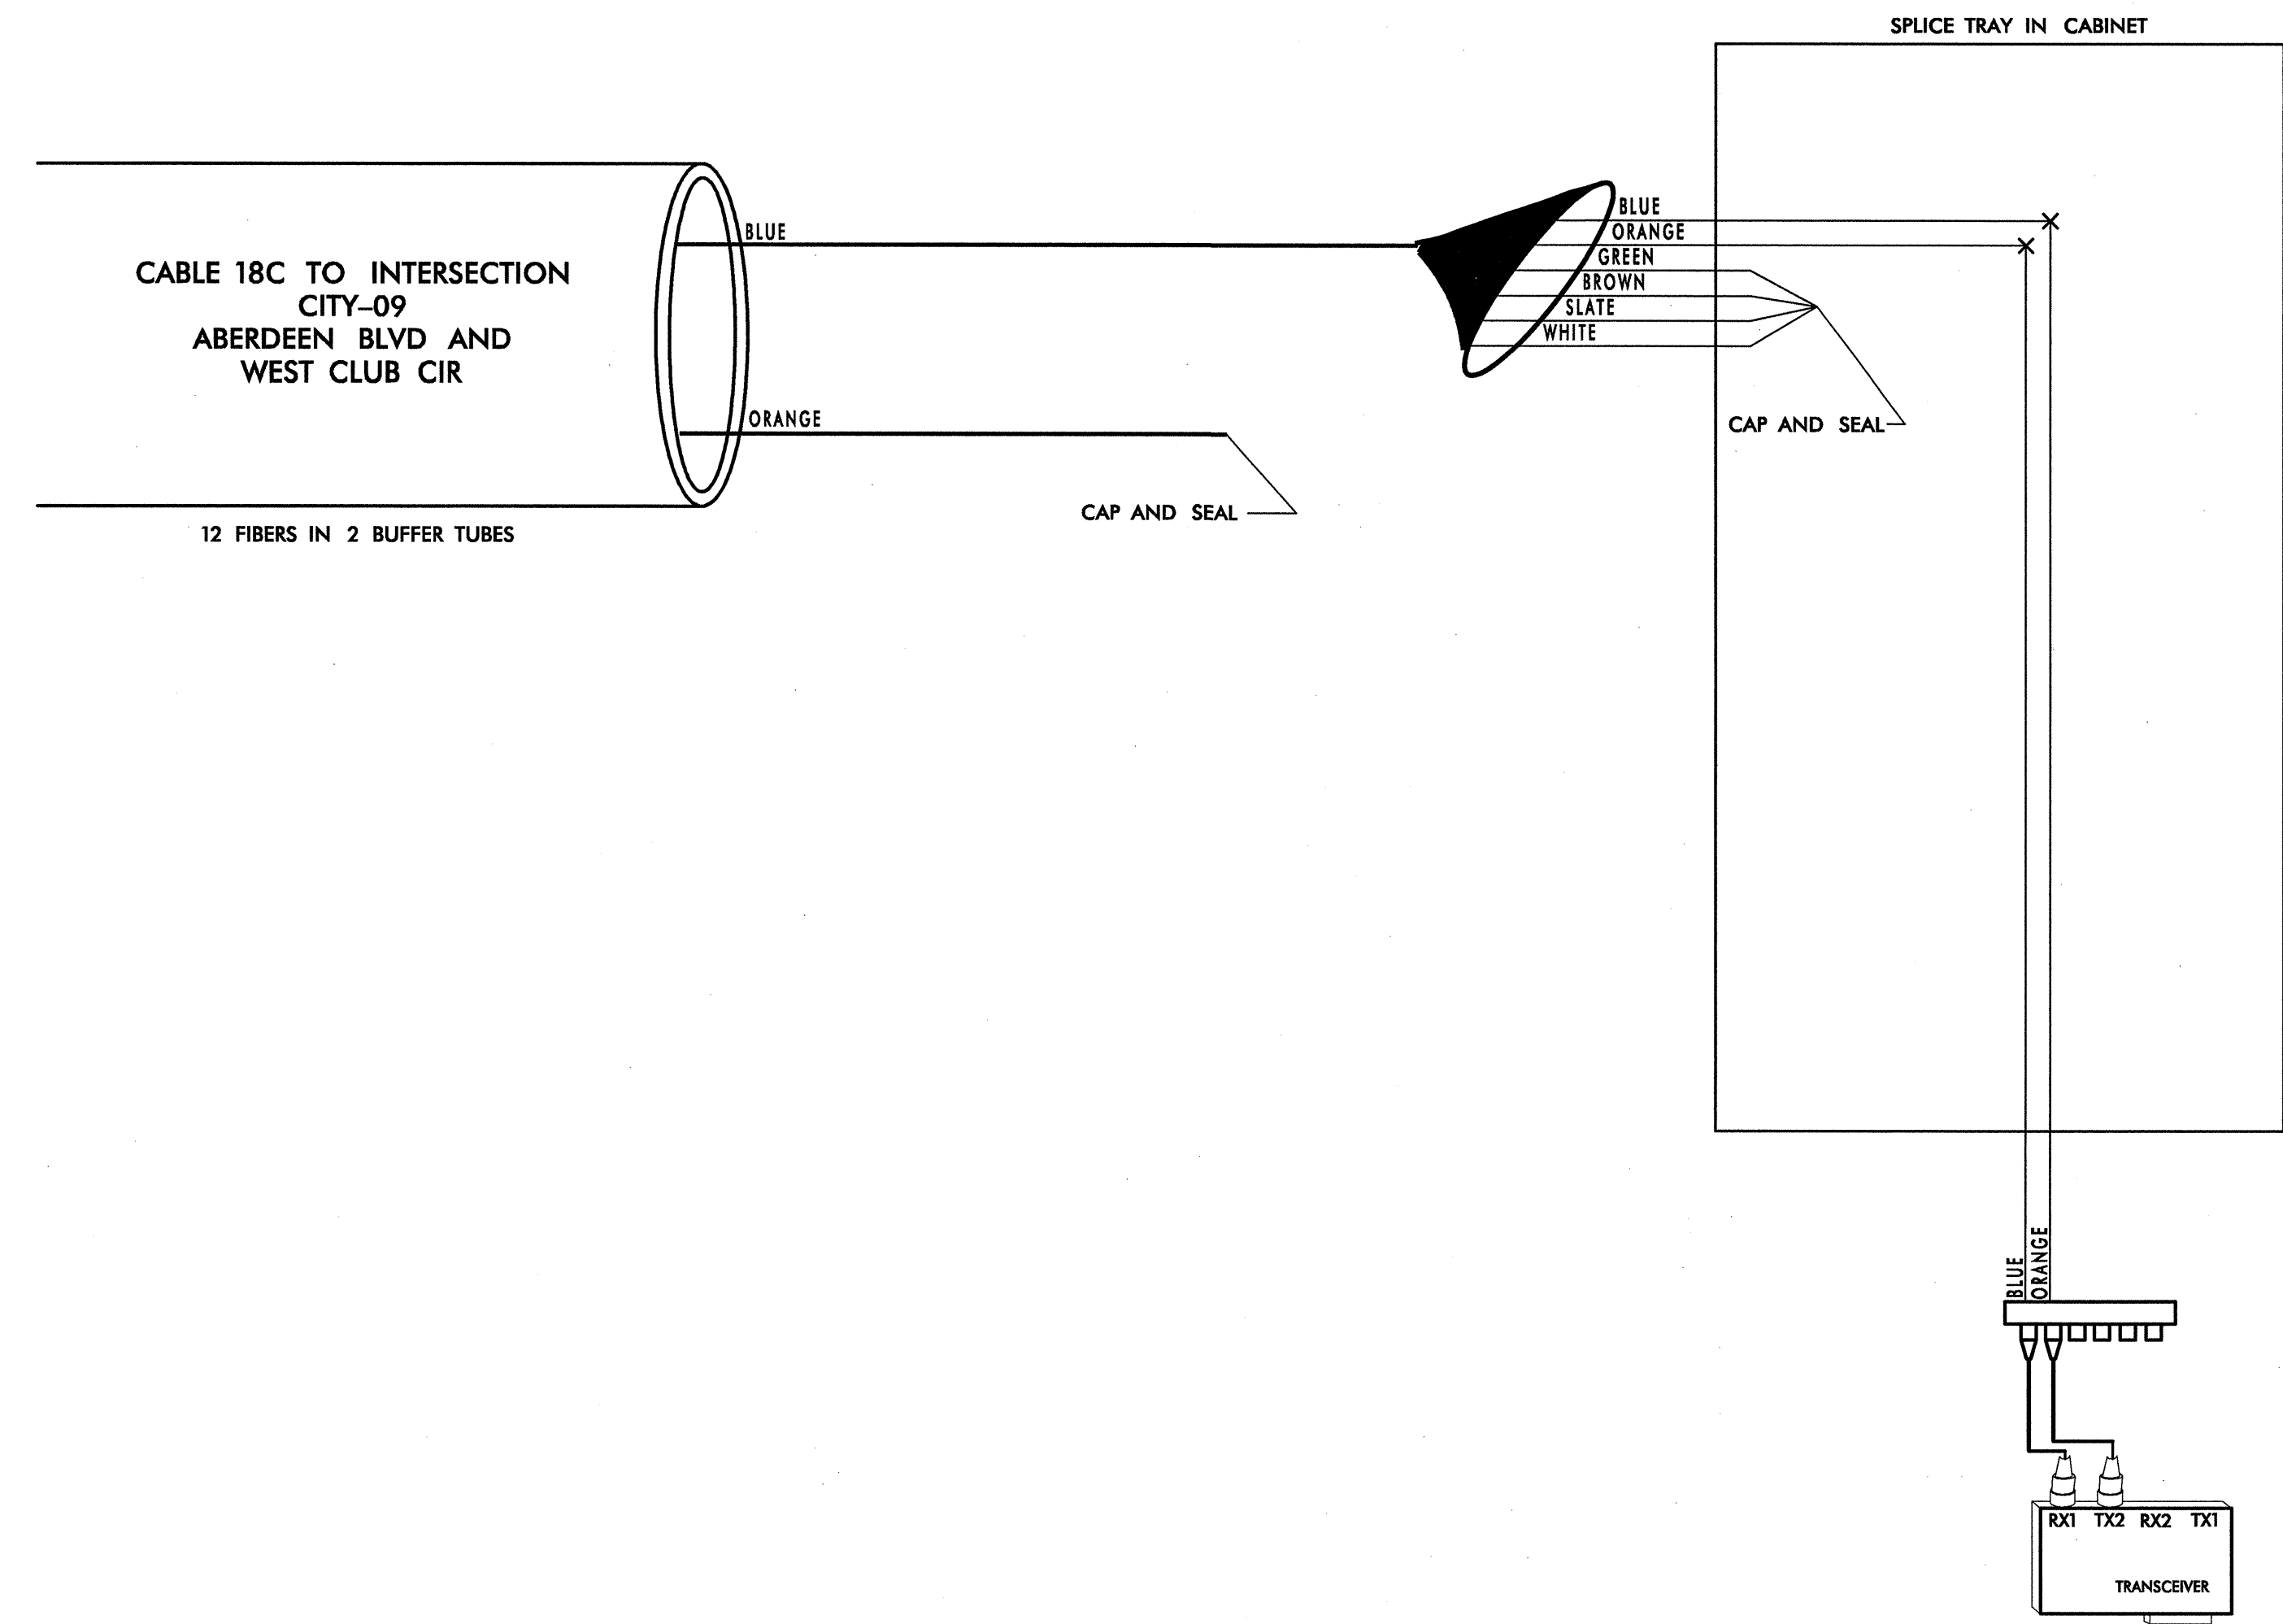

NOTES:
1. FIBER INTERCONNECT CENTER RACKS ARE SCHEMATIC ONLY - ACTUAL EQUIPMENT FORM MAY VARY.

05/25/2005 I:\systems\proj\factis\01036097\gastonia\sp1.100.dgn

PLANS PREPARED IN THE OFFICE OF:
Kimley-Horn and Associates, Inc.
P.O. Box 33068
Raleigh, N.C. 27636-3068
(919) 677-2000

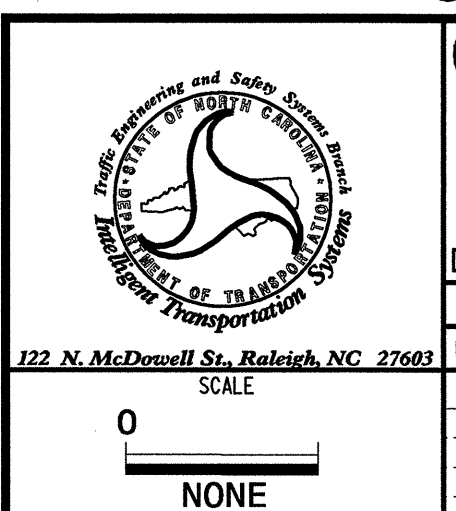

CHANNEL 18 - SIG. INV. CITY-07

CITY OF GASTONIA COMPUTERIZED SIGNAL SYSTEM UPGRADE SPLICE DIAGRAM

DIVISION 12		GASTON COUNTY	
PLAN DATE: MAY 26, 2005	REVIEWED BY: I.Z. VANOSDELL	PREPARED BY: B.R. LAWRENCE	REVIEWED BY: N.W. DUNZO
REVISIONS	INIT.	DATE	

SEAL
NORTH CAROLINA PROFESSIONAL ENGINEER
MARK DUNZO
023562
SIGNATURE: *Mark Dunzo*
DATE: 5/27/05
CADD Filename: ...sp1.100.dgn