

**12-0077, CCTV-3
FRANKLIN BLVD AND COX RD
CHANNEL 15**

SPLICE ALL FIBERS IN GREEN, BROWN, SLATE AND WHITE BUFFER TUBE IN CABLE FROM 12-0942 TO SAME COLOR FIBER IN ORANGE, GREEN, BROWN, AND SLATE BUFFER TUBES IN CABLE TO 12-1454, RESPECTIVELY


SPLICE ALL FIBERS IN BLUE BUFFER TUBE IN CABLE FROM 12-0609 TO SAME COLOR FIBER AND SAME COLOR BUFFER TUBE IN CABLE TO 12-0942

LEGEND



COLOR CODE
TIA/EIA 598-A

| | | |
|------------|-------------|------------------------------------|
| (1) BLUE | (7) RED | X - FUSION SPLICE INDIVIDUAL FIBER |
| (2) ORANGE | (8) BLACK | |
| (3) GREEN | (9) YELLOW | |
| (4) BROWN | (10) VIOLET | |
| (5) SLATE | (11) ROSE | |
| (6) WHITE | (12) AQUA | |

BUFFER TUBE SPLICE OR EXPRESS ENTIRE BUFFER TUBE AS NOTED

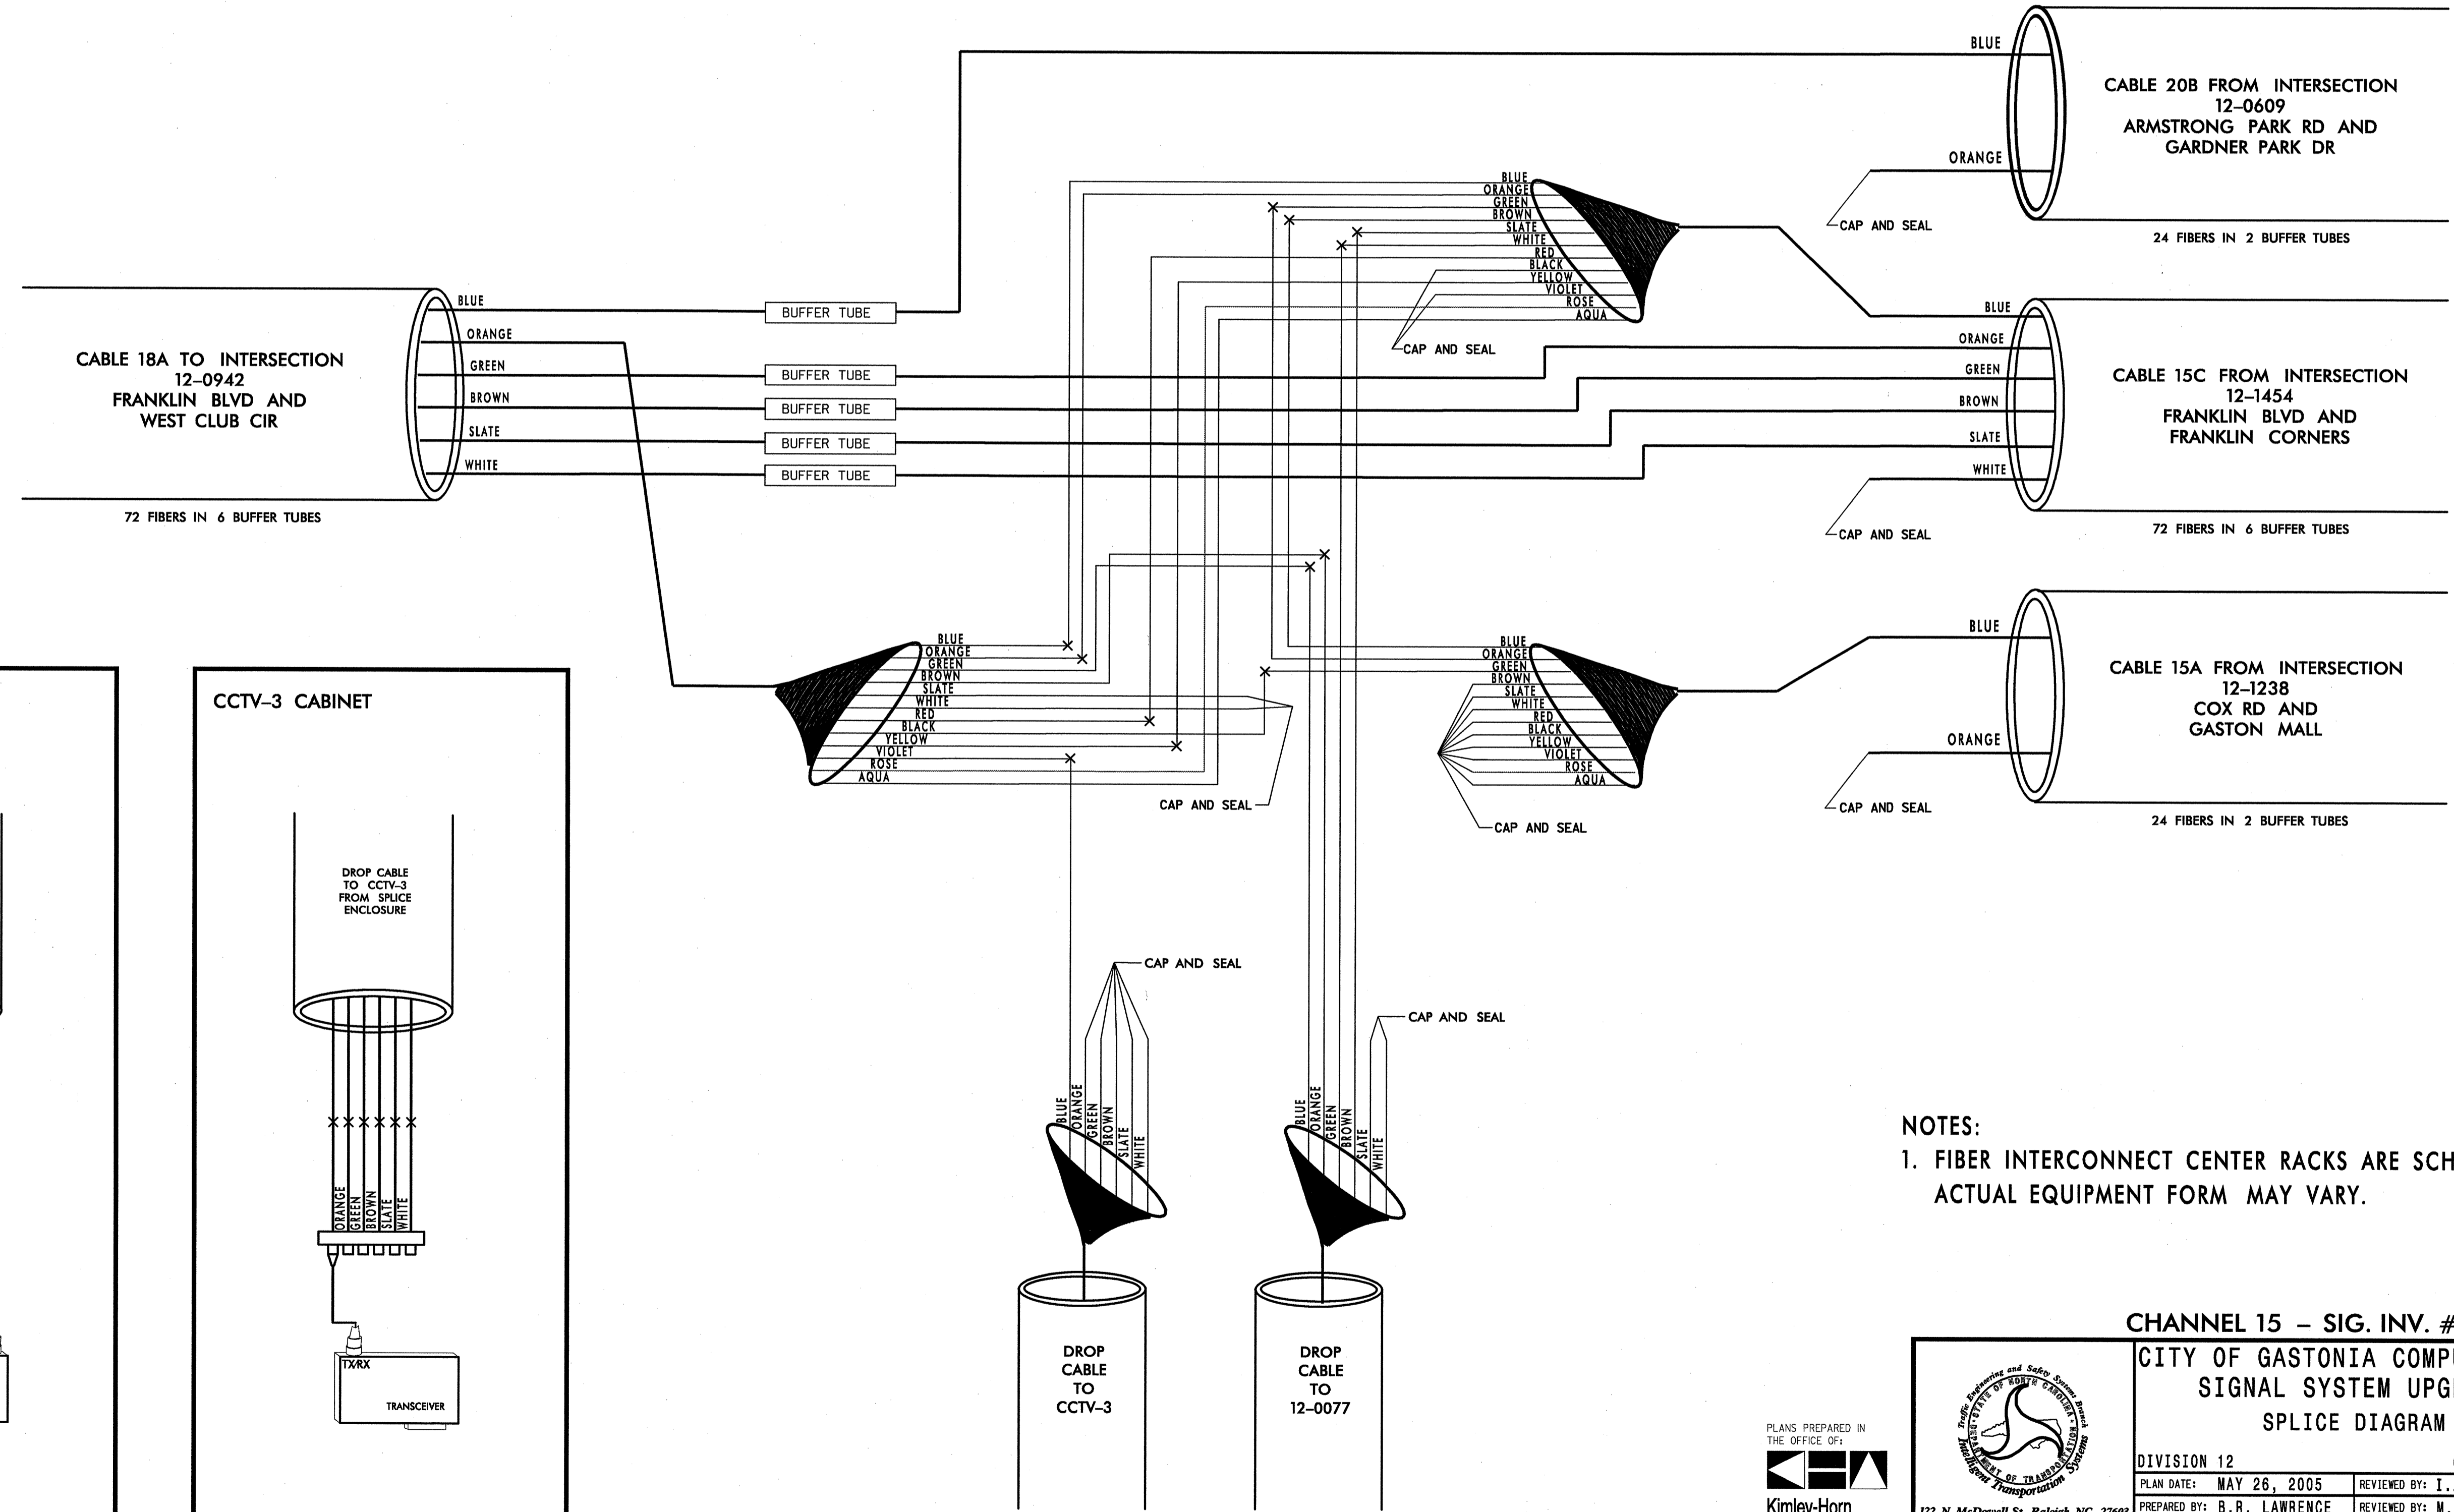

NOTES:
1. FIBER INTERCONNECT CENTER RACKS ARE SCHEMATIC ONLY - ACTUAL EQUIPMENT FORM MAY VARY.

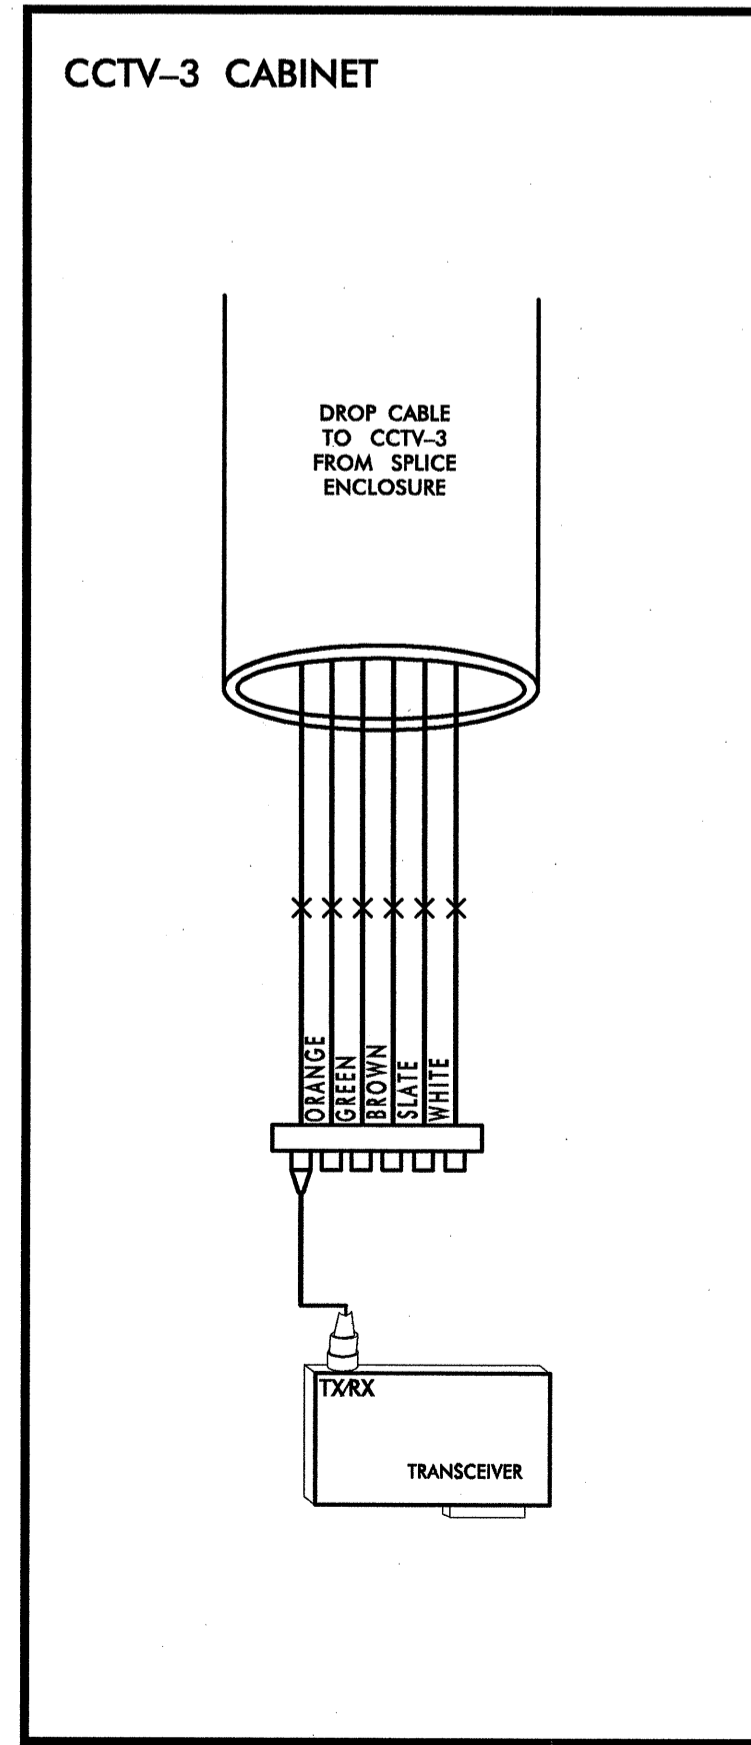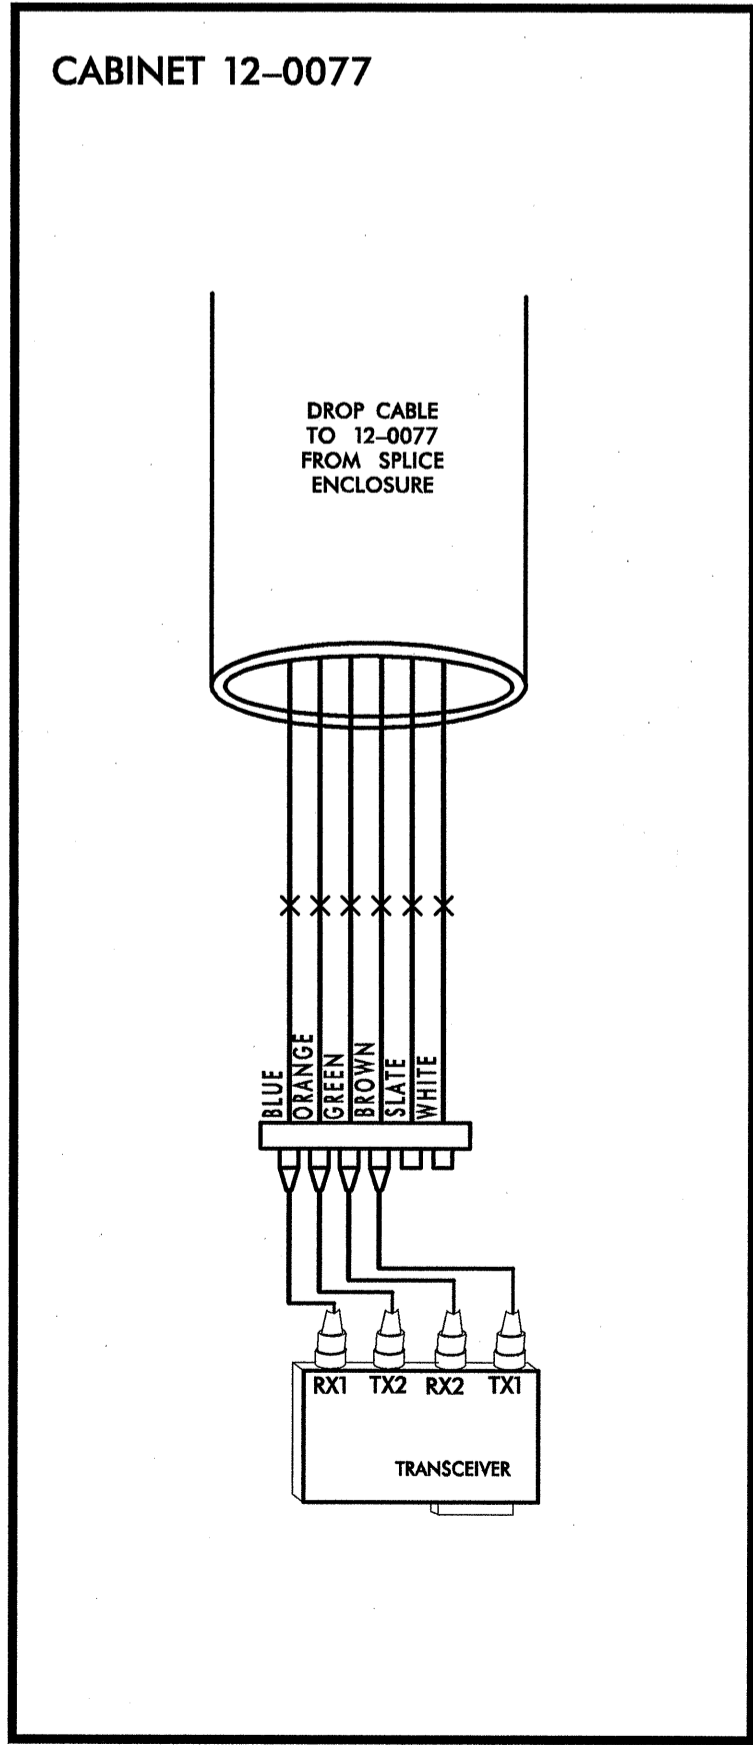

CHANNEL 15 - SIG. INV. # 12-0077, CCTV-3

| | | | |
|---|---|--|-------------|
| | CITY OF GASTONIA COMPUTERIZED SIGNAL SYSTEM UPGRADE SPLICE DIAGRAM | | |
| | DIVISION 12 PLAN DATE: MAY 26, 2005 PREPARED BY: B.R. LAWRENCE | GASTON COUNTY REVIEWED BY: I.Z. VANOSDELL REVIEWED BY: M.W. DUNZO | |
| SCALE: 0 NONE | | REVISIONS: | INIT. DATE: |
| Kimley-Horn and Associates, Inc. P.O. Box 33068 Raleigh N.C. 27636-3068 (919) 677-2000 | | SIGNATURE: <i>[Signature]</i> DATE: 5/27/05 CADD Filename: ...spl. 82.dgn | |

05/25/2005 F:\systems\proj\sects\01036097(gastonia)\spl. 82.dgn