

**CITY-08, 12-0045 DROP
SECOND AVE AND CHESTNUT ST
CHANNEL 14**





LEGEND

COLOR CODE TIA/EIA 598-A	
(1) BLUE	(7) RED
(2) ORANGE	(8) BLACK
(3) GREEN	(9) YELLOW
(4) BROWN	(10) VIOLET
(5) SLATE	(11) ROSE
(6) WHITE	(12) AQUA

X - FUSION SPLICE INDIVIDUAL FIBER

BUFFER TUBE - SPLICE OR EXPRESS ENTIRE BUFFER TUBE AS NOTED

EXPRESS BLUE, ORANGE, BROWN, SLATE, WHITE, RED, BLACK, YELLOW, VIOLET, ROSE AND AQUA BUFFER TUBES

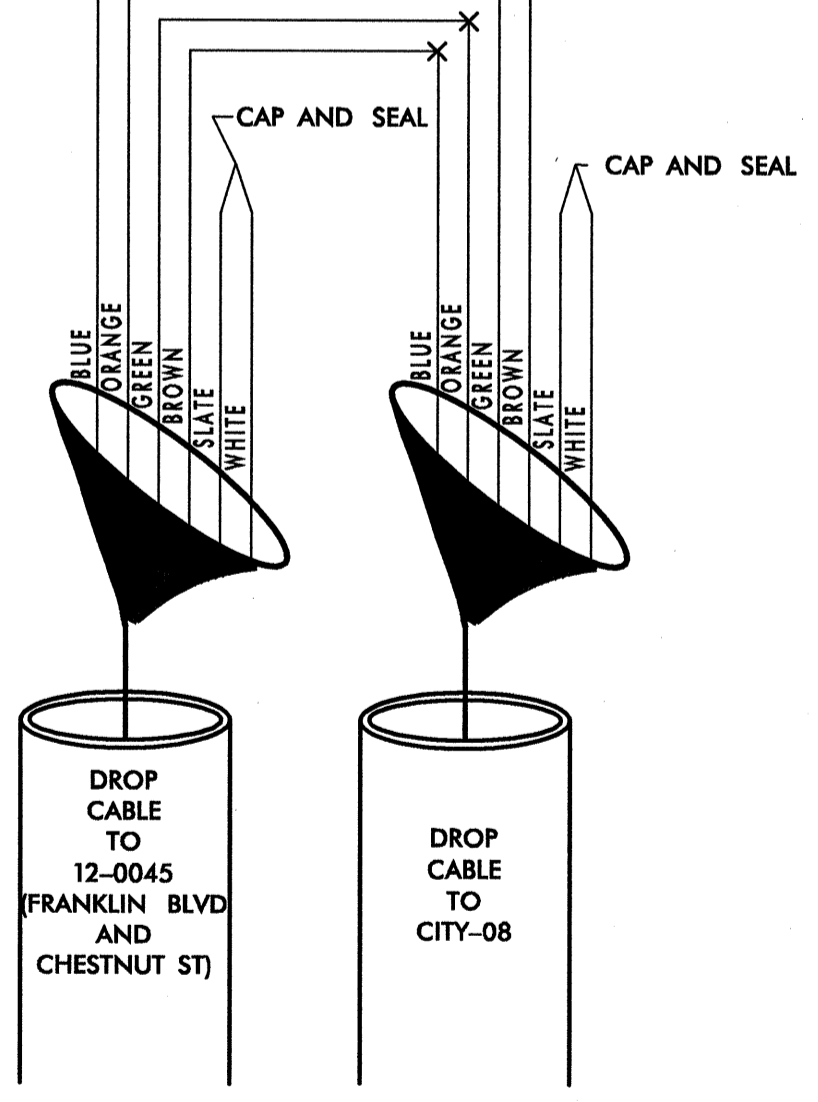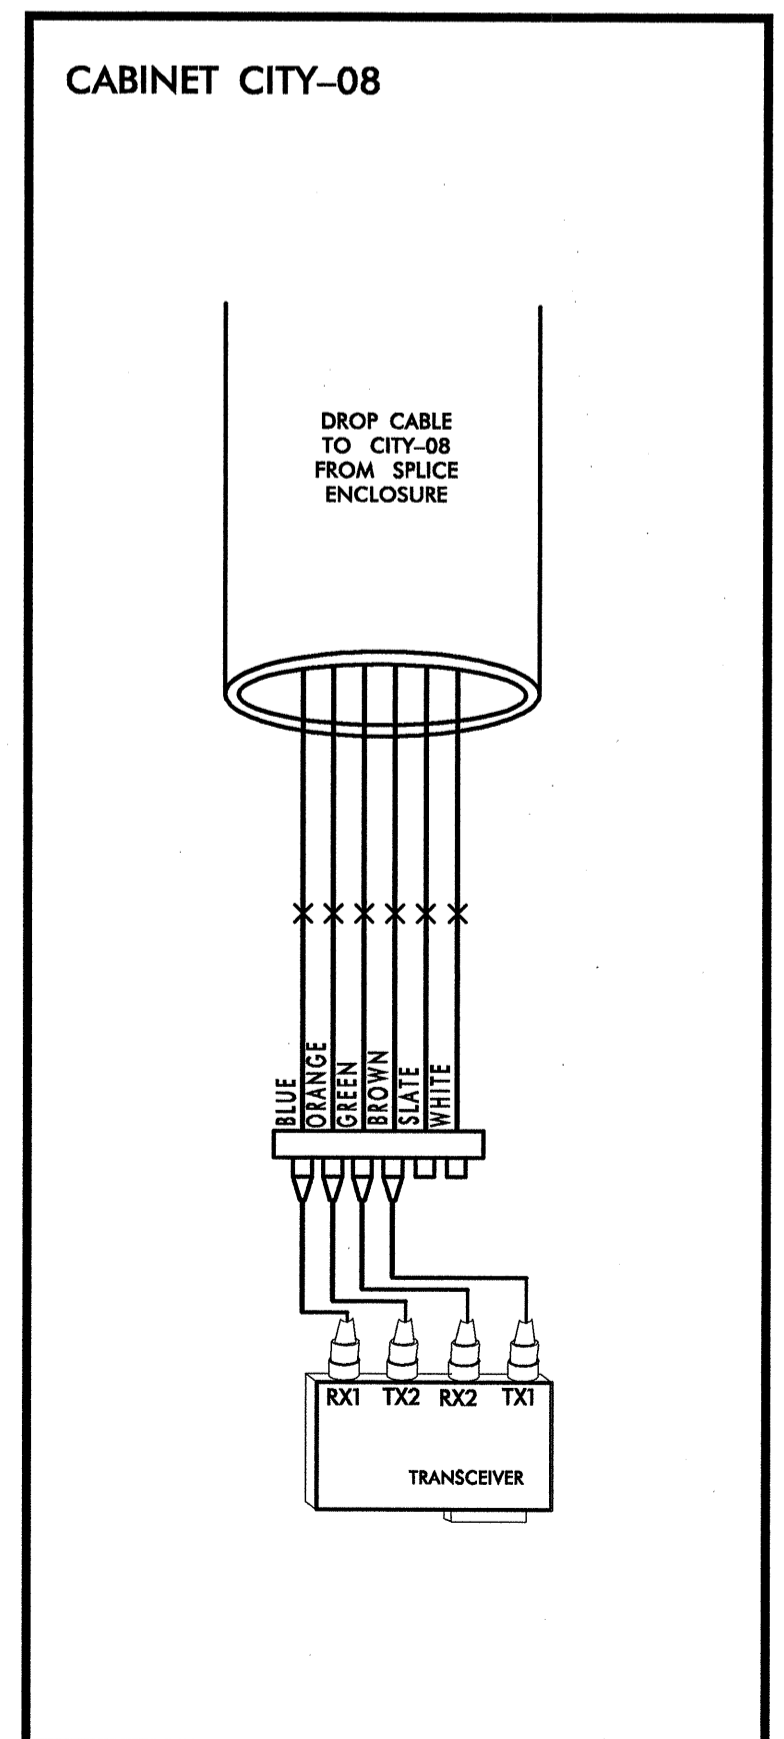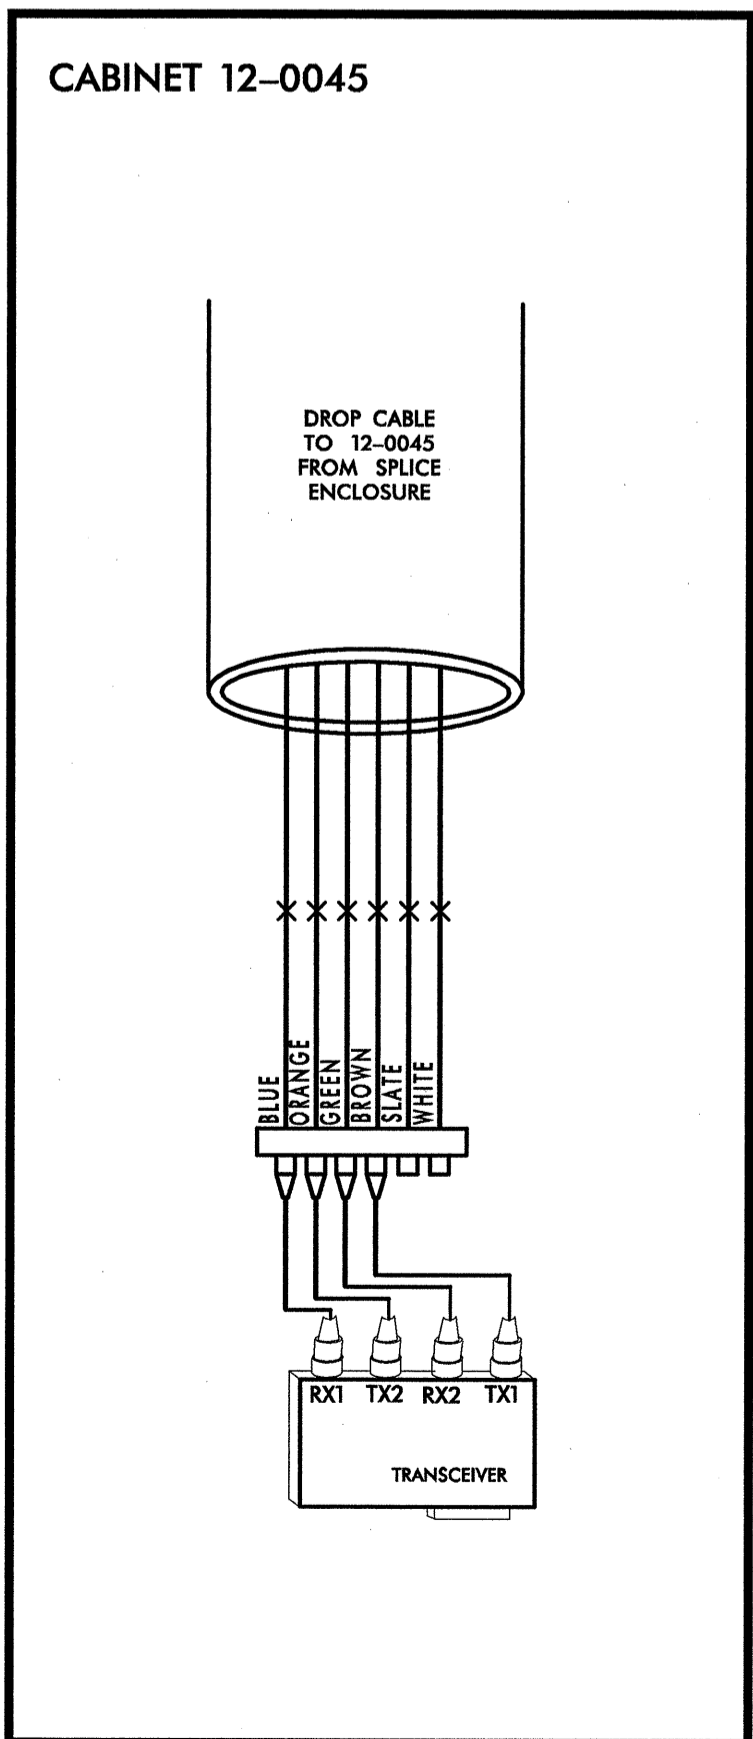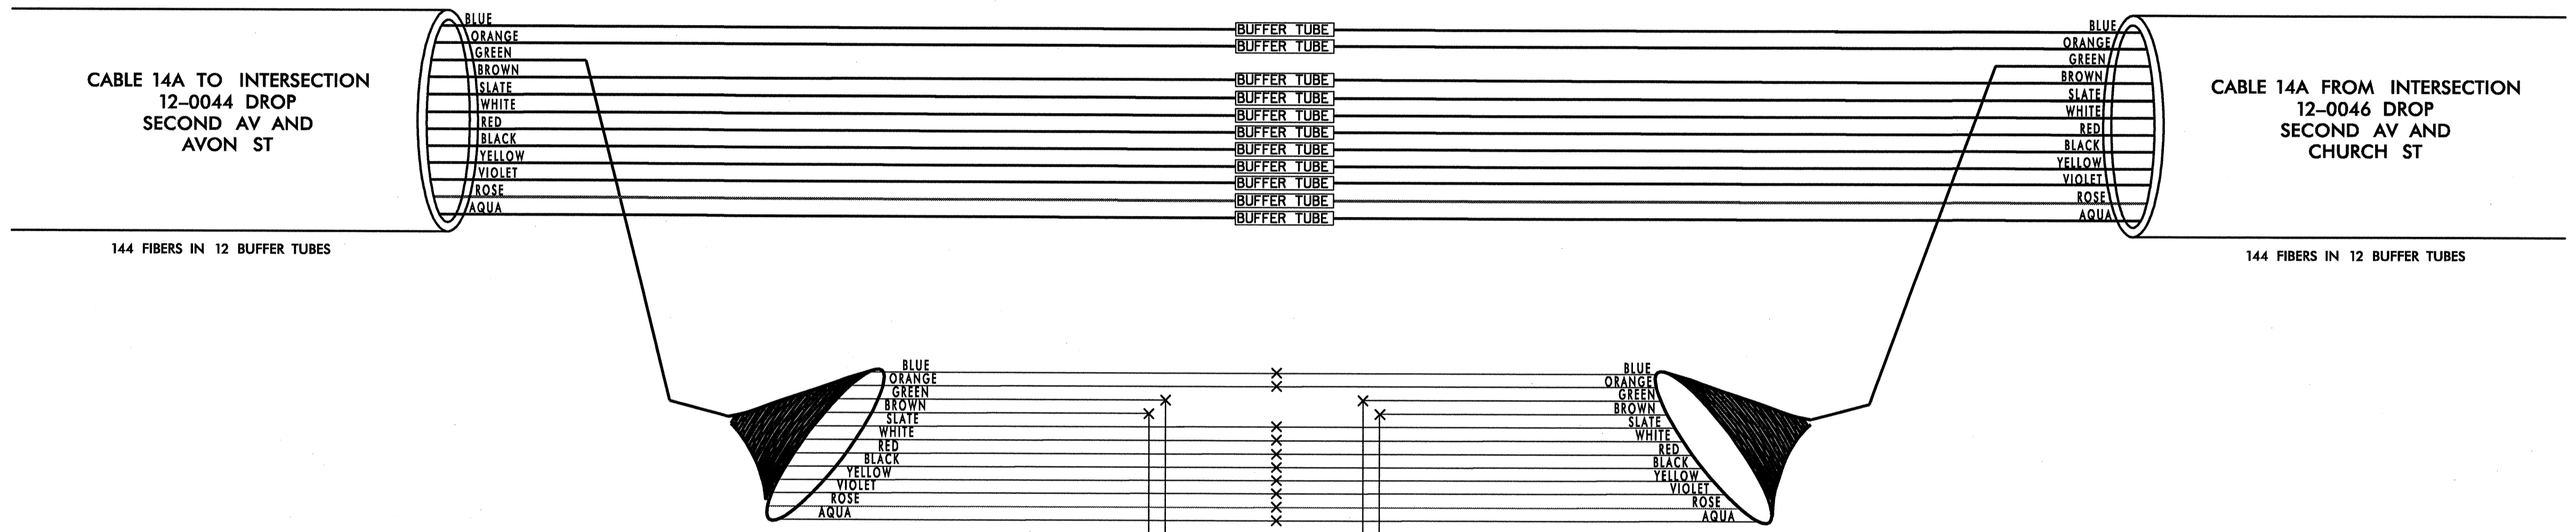

NOTES:
1. FIBER INTERCONNECT CENTER RACKS ARE SCHEMATIC ONLY - ACTUAL EQUIPMENT FORM MAY VARY.

CHANNEL 14 - SIG. INV. CITY-08, 12-0045 DROP

	CITY OF GASTONIA COMPUTERIZED SIGNAL SYSTEM UPGRADE SPLICE DIAGRAM	
	DIVISION 12 PLAN DATE: MAY 26, 2005	GASTON COUNTY REVIEWED BY: I.Z. VANOSDELL
	PREPARED BY: B.R. LAWRENCE	REVIEWED BY: M.W. DUNZO
	REVISIONS	INIT. DATE
		SIGNATURE: <i>[Signature]</i> DATE: 5/27/05 CADD Filename: ...spl.75.dgn

PLANS PREPARED IN THE OFFICE OF:

Kimley-Horn and Associates, Inc.
 P.O. Box 33068
 Raleigh, N.C. 27636-3068
 (919) 671-2000

05/25/2005 r:\systems\proj\factis\010360971\gastonia\sp1.75.dgn