

12-0097
MARIETTA ST AND WALNUT AV
CHANNEL 13




EXPRESS BLUE, ORANGE, GREEN, SLATE, WHITE, RED, BLACK, YELLOW, VIOLET, ROSE AND AQUA BUFFER TUBES

LEGEND

COLOR CODE TIA/EIA 598-A	
(1) BLUE	(7) RED
(2) ORANGE	(8) BLACK
(3) GREEN	(9) YELLOW
(4) BROWN	(10) VIOLET
(5) SLATE	(11) ROSE
(6) WHITE	(12) AQUA

X - FUSION SPLICE INDIVIDUAL FIBER

BUFFER TUBE SPLICE OR EXPRESS ENTIRE BUFFER TUBE AS NOTED

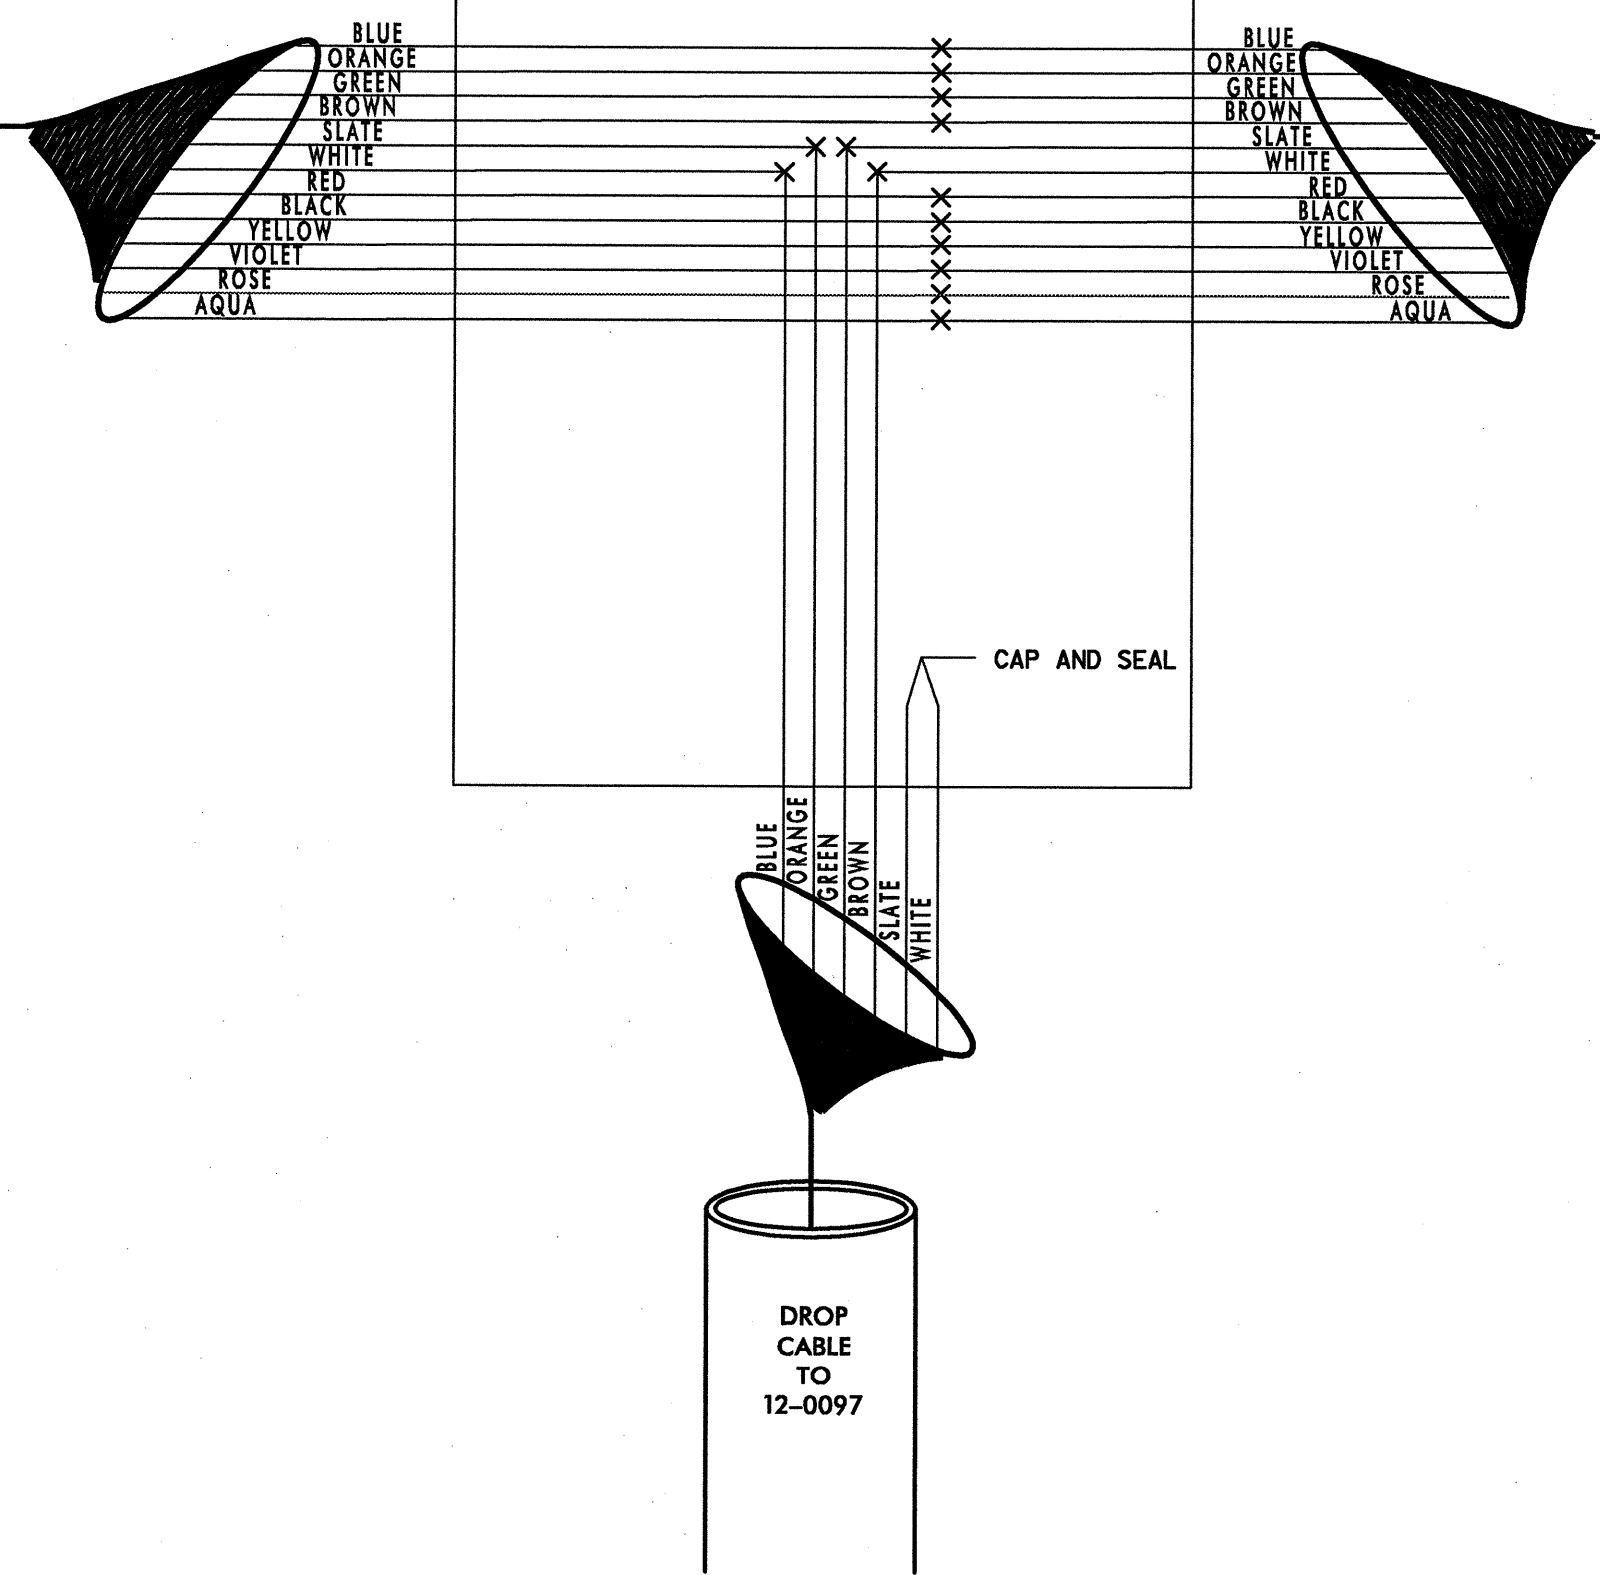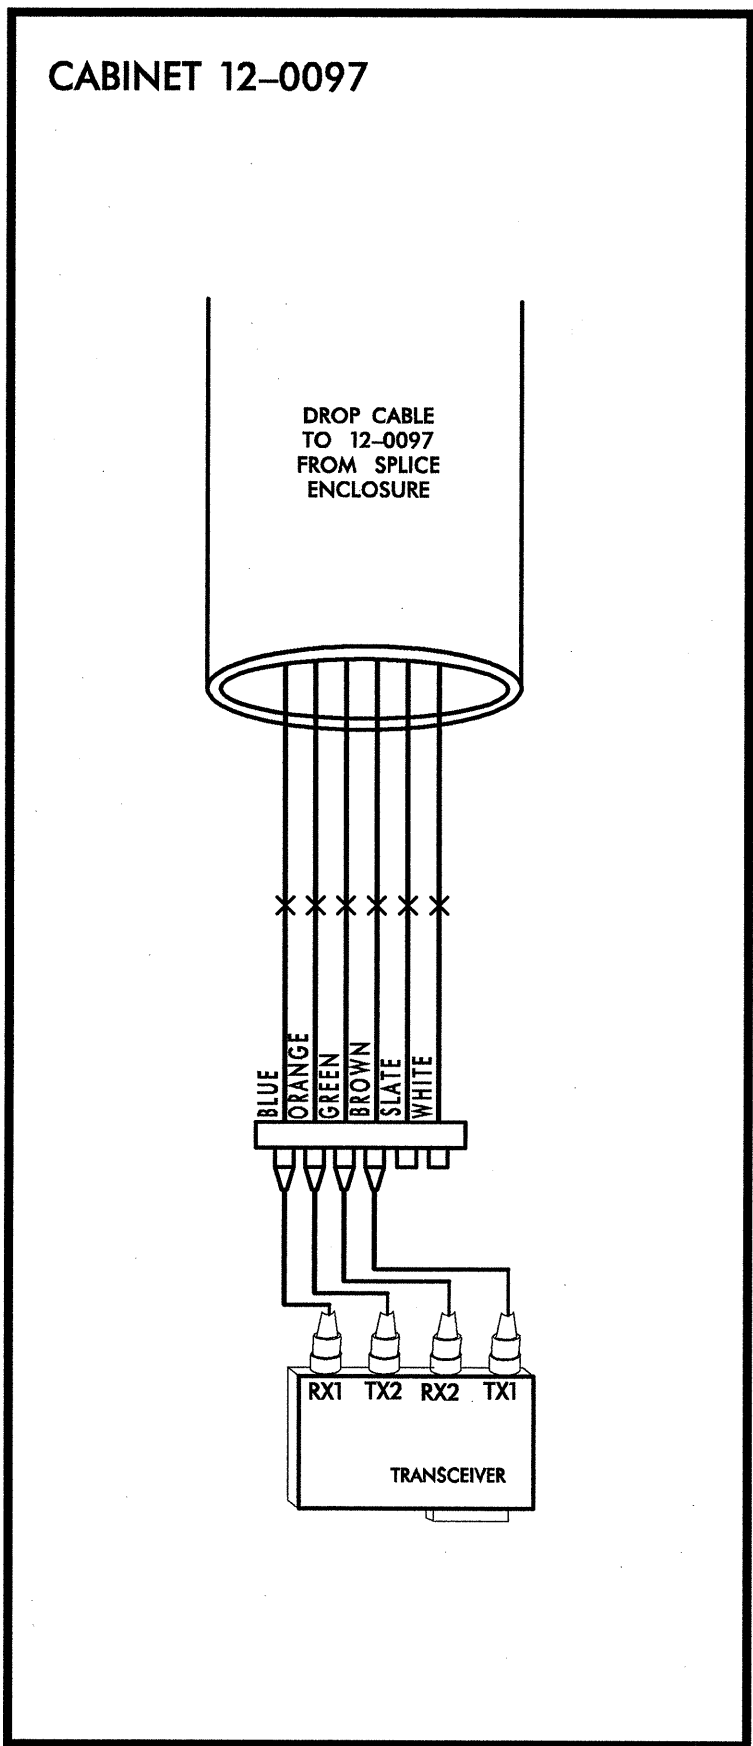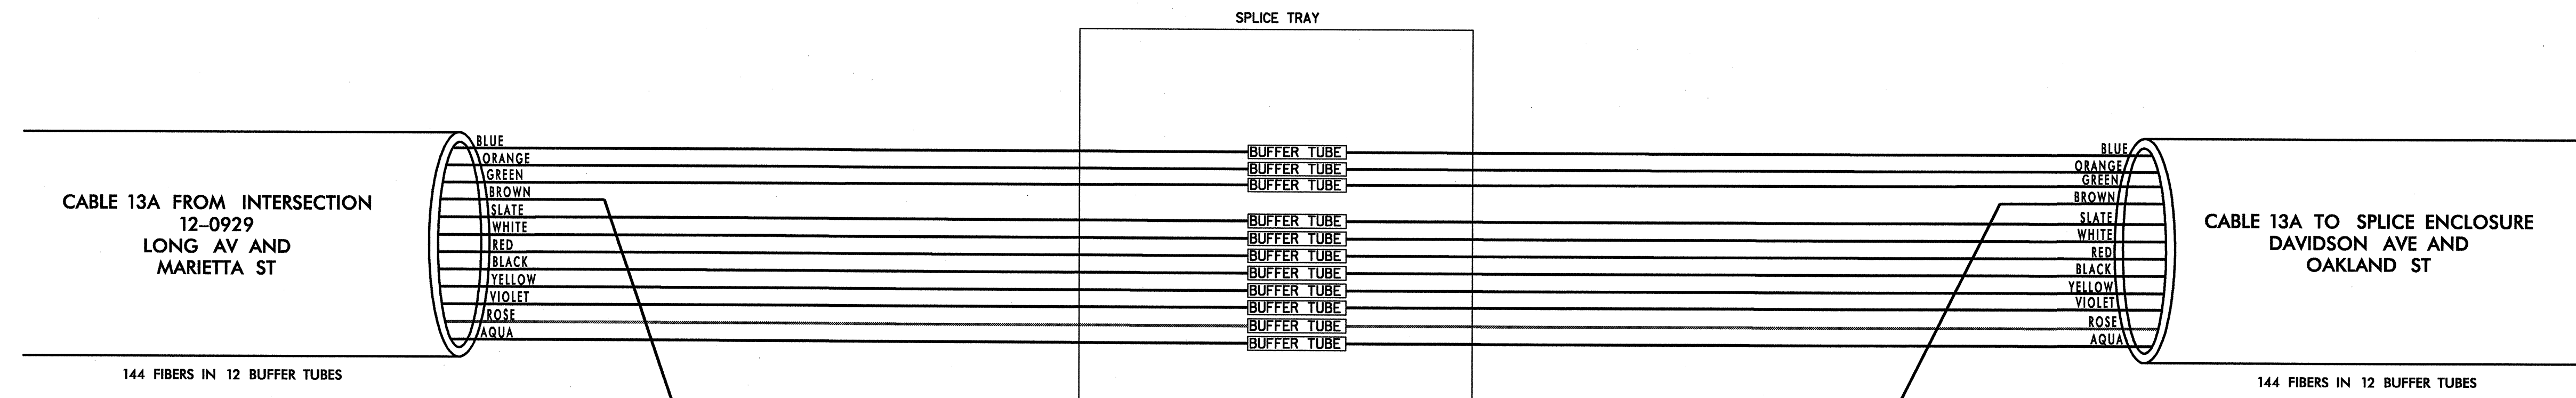

NOTES:
1. FIBER INTERCONNECT CENTER RACKS ARE SCHEMATIC ONLY - ACTUAL EQUIPMENT FORM MAY VARY.

CHANNEL 13 - SIG. INV. # 12-0097

PLANS PREPARED IN THE OFFICE OF:
Kimley-Horn and Associates, Inc.
P.O. Box 33068
Raleigh, N.C. 27636-3068
(919) 677-2000

	CITY OF GASTONIA COMPUTERIZED SIGNAL SYSTEM UPGRADE SPLICE DIAGRAM		
	DIVISION 12 PLAN DATE: MAY 26, 2005 PREPARED BY: B.R. LAWRENCE	GASTON COUNTY REVIEWED BY: I.Z. VANOSDELL REVIEWED BY: M.W. DUNZO	
REVISIONS		INIT. DATE	SIGNATURE DATE M.W. DUNZO 5/27/05
CADD Filename: ...spl. 70.dgn			SEAL 023562 ENGINEER MARK DUNTO

05/25/2005 f:\systems\proj\facts\01036097\gastonia\spi.70.dgn