


**SPLICE ENCLOSURE
DAVIDSON AVE AND OAKLAND ST
CHANNEL 13**

SPLICE ALL FIBERS IN ALL BUFFER TUBES IN CABLE FROM I2-0097 TO ALL LIKE FIBERS
IN ALL LIKE BUFFER TUBES IN CABLE TO MUNICIPAL OPERATIONS CENTER

LEGEND

COLOR CODE TIA/EIA 598-A		
(1) BLUE	(7) RED	X - FUSION SPLICE INDIVIDUAL FIBER
(2) ORANGE	(8) BLACK	
(3) GREEN	(9) YELLOW	
(4) BROWN	(10) VIOLET	
(5) SLATE	(11) ROSE	
(6) WHITE	(12) AQUA	

BUFFER TUBE SPLICE OR EXPRESS ENTIRE BUFFER TUBE AS NOTED

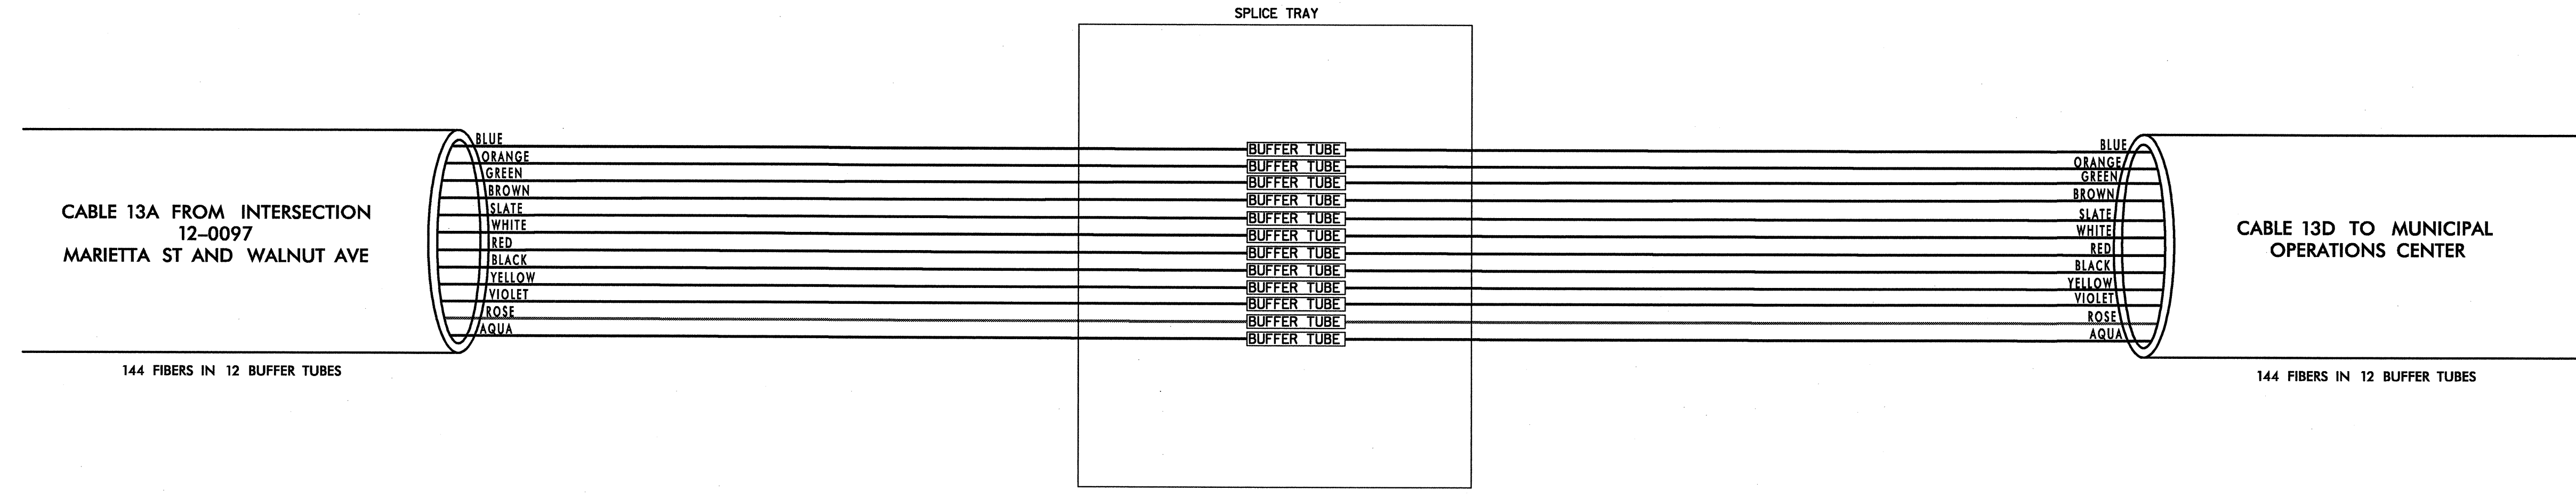

NOTES:
1. FIBER INTERCONNECT CENTER RACKS ARE SCHEMATIC ONLY -
ACTUAL EQUIPMENT FORM MAY VARY.

05/25/2005 F:\systems\proj\techs\01036097\gastonia\sp1.69.dgn

CHANNEL 13 - DAVIDSON AVE AND OAKLAND ST

PLANS PREPARED IN THE OFFICE OF:

Kimley-Horn and Associates, Inc.
P.O. Box 33068
Raleigh, N.C. 27636-3068
(919) 677-2000

122 N. McDowell St., Raleigh, NC 27603

SCALE
0 NONE

CITY OF GASTONIA COMPUTERIZED SIGNAL SYSTEM UPGRADE SPLICE DIAGRAM	
DIVISION 12	GASTON COUNTY
PLAN DATE: MAY 26, 2005	REVIEWED BY: I.Z. VANOSDELL
PREPARED BY: B.R. LAWRENCE	REVIEWED BY: M.W. DUNZO
REVISIONS	INIT. DATE

SEAL
NORTH CAROLINA PROFESSIONAL ENGINEER
SEAL 023562
MARK DUNZO
SIGNATURE DATE
CADD Filename: ...spl.69.dgn