



12-0922  
CHESTER ST AND TULIP DR  
CHANNEL 11

**LEGEND**

COLOR CODE TIA/EIA 598-A	
(1) BLUE	(7) RED
(2) ORANGE	(8) BLACK
(3) GREEN	(9) YELLOW
(4) BROWN	(10) VIOLET
(5) SLATE	(11) ROSE
(6) WHITE	(12) AQUA

X - FUSION SPLICE INDIVIDUAL FIBER

**BUFFER TUBE** SPLICE OR EXPRESS ENTIRE BUFFER TUBE AS NOTED

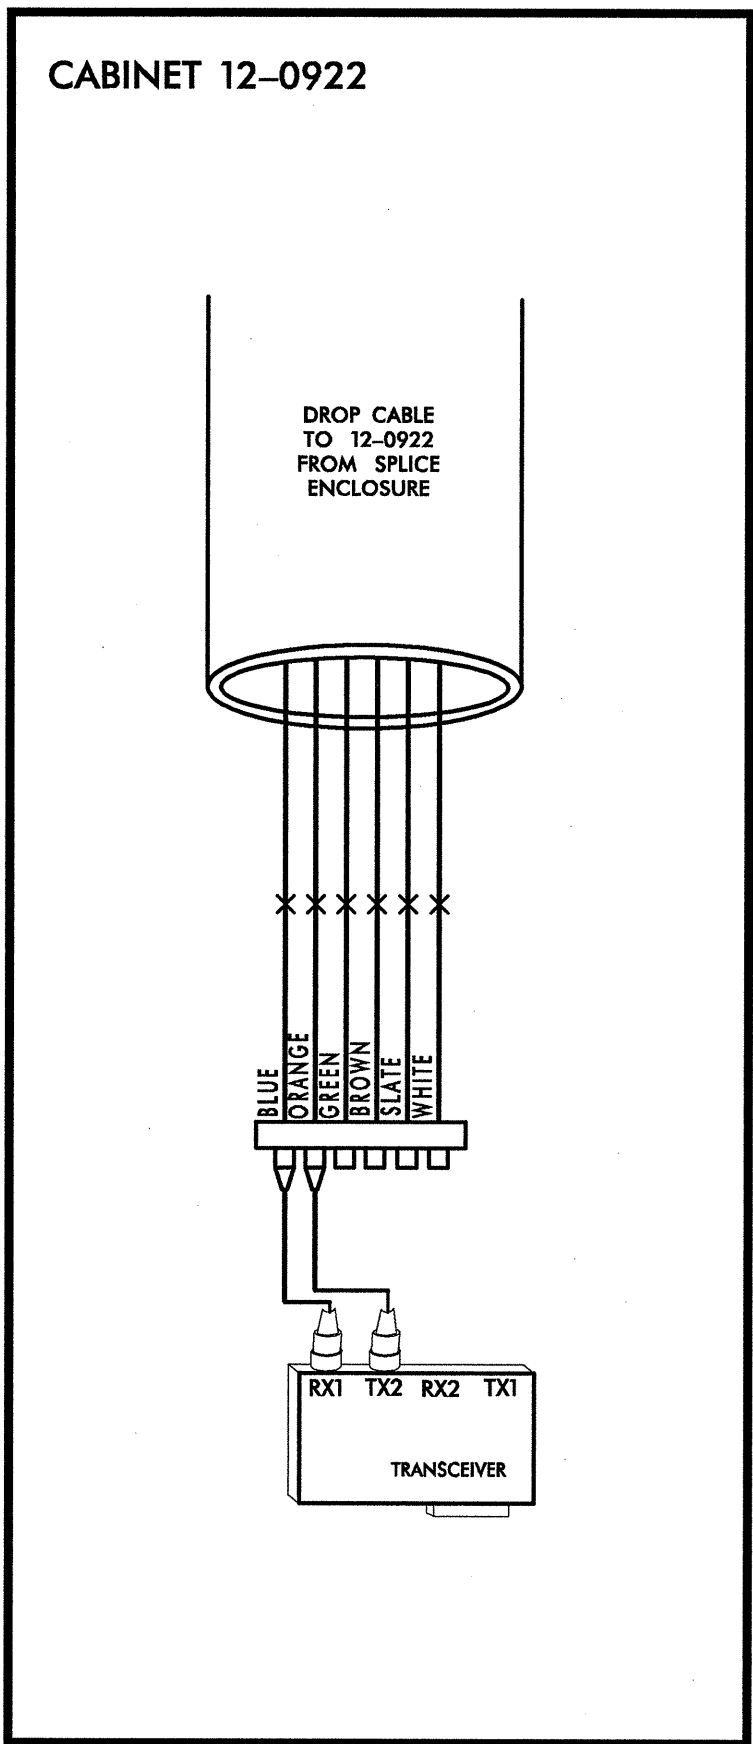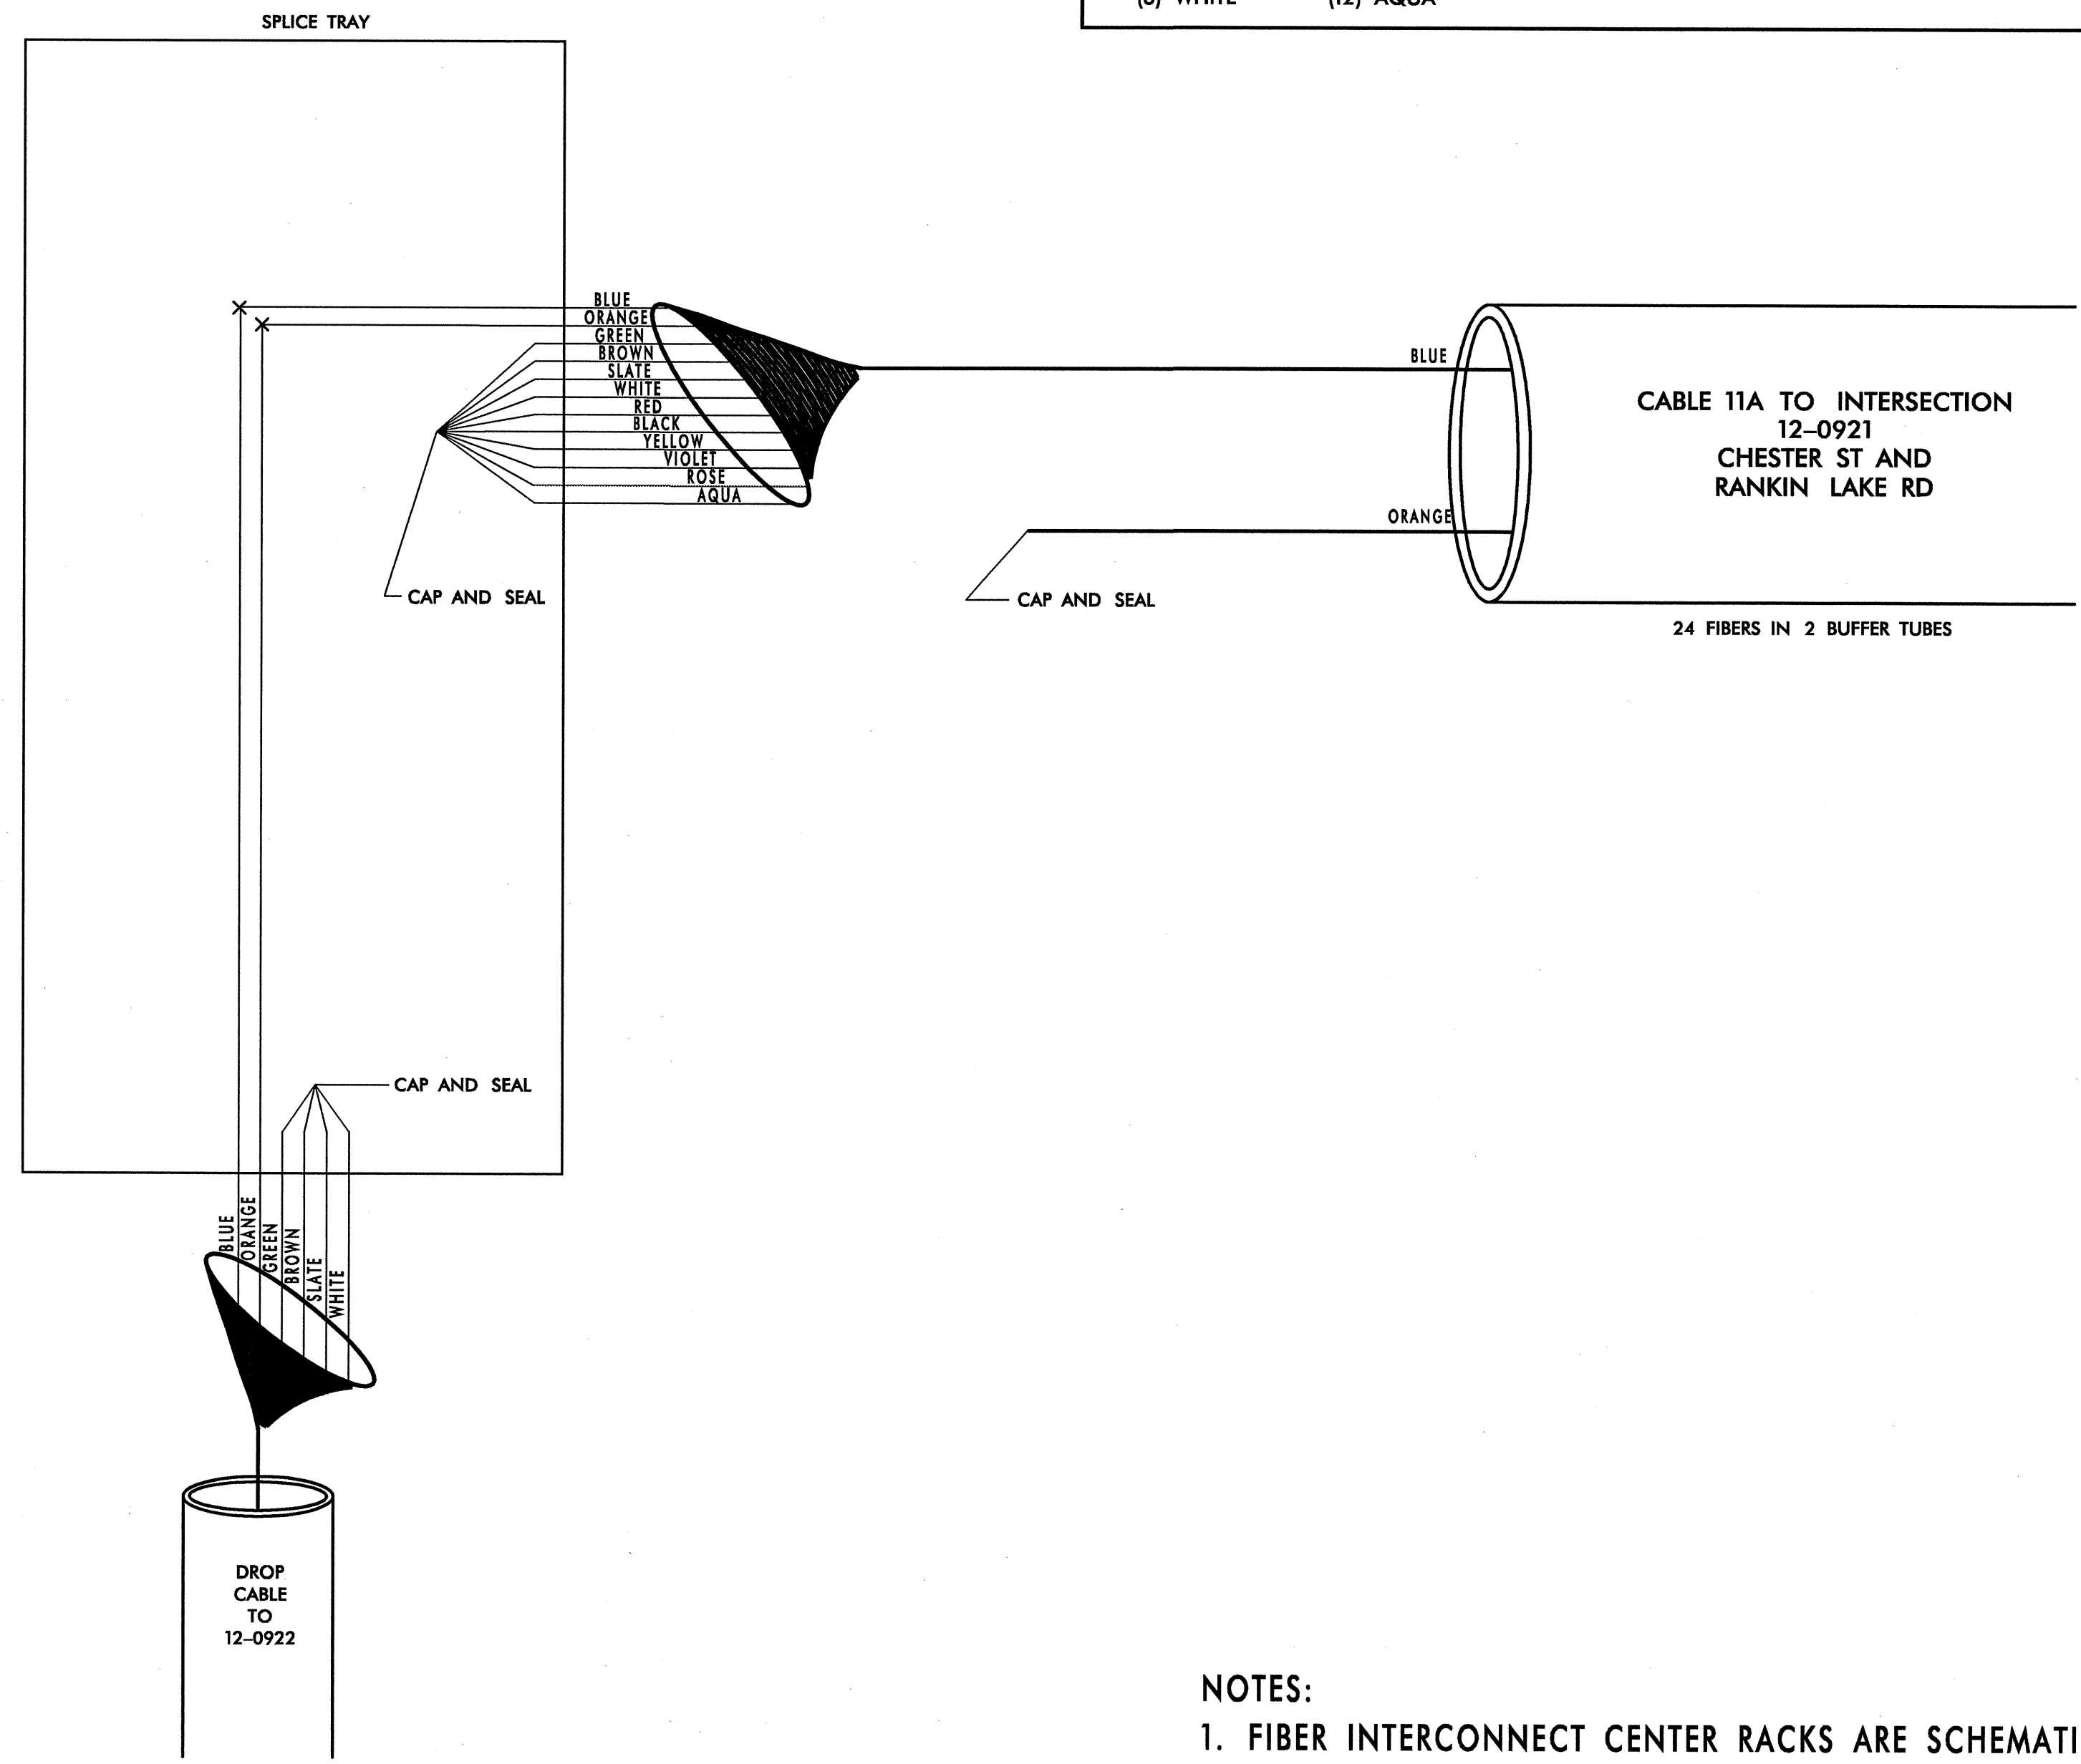

NOTES:  
1. FIBER INTERCONNECT CENTER RACKS ARE SCHEMATIC ONLY - ACTUAL EQUIPMENT FORM MAY VARY.

PLANS PREPARED IN THE OFFICE OF:  
**Kimley-Horn and Associates, Inc.**  
P.O. Box 33068  
Raleigh, N.C. 27636-3068  
(919) 677-2000

**CHANNEL 11 - SIG. INV. # 12-0922**

**CITY OF GASTONIA COMPUTERIZED SIGNAL SYSTEM UPGRADE SPLICE DIAGRAM**

DIVISION 12	GASTON COUNTY
PLAN DATE: MAY 26, 2005	REVIEWED BY: I.Z. VANOSDELL
PREPARED BY: B.R. LAWRENCE	REVIEWED BY: M.W. DUNZO
REVISIONS	INIT. DATE

SCALE: 0 NONE

Seal: NORTH CAROLINA PROFESSIONAL ENGINEER SEAL 023562  
Signature: M.W. Dunzo  
Date: 5/27/05

CADD Filename: ...spl. ST.dgn

05/25/2005  
f:\systems\proj\lects\01036097\gastonia\sp1.57.dgn