
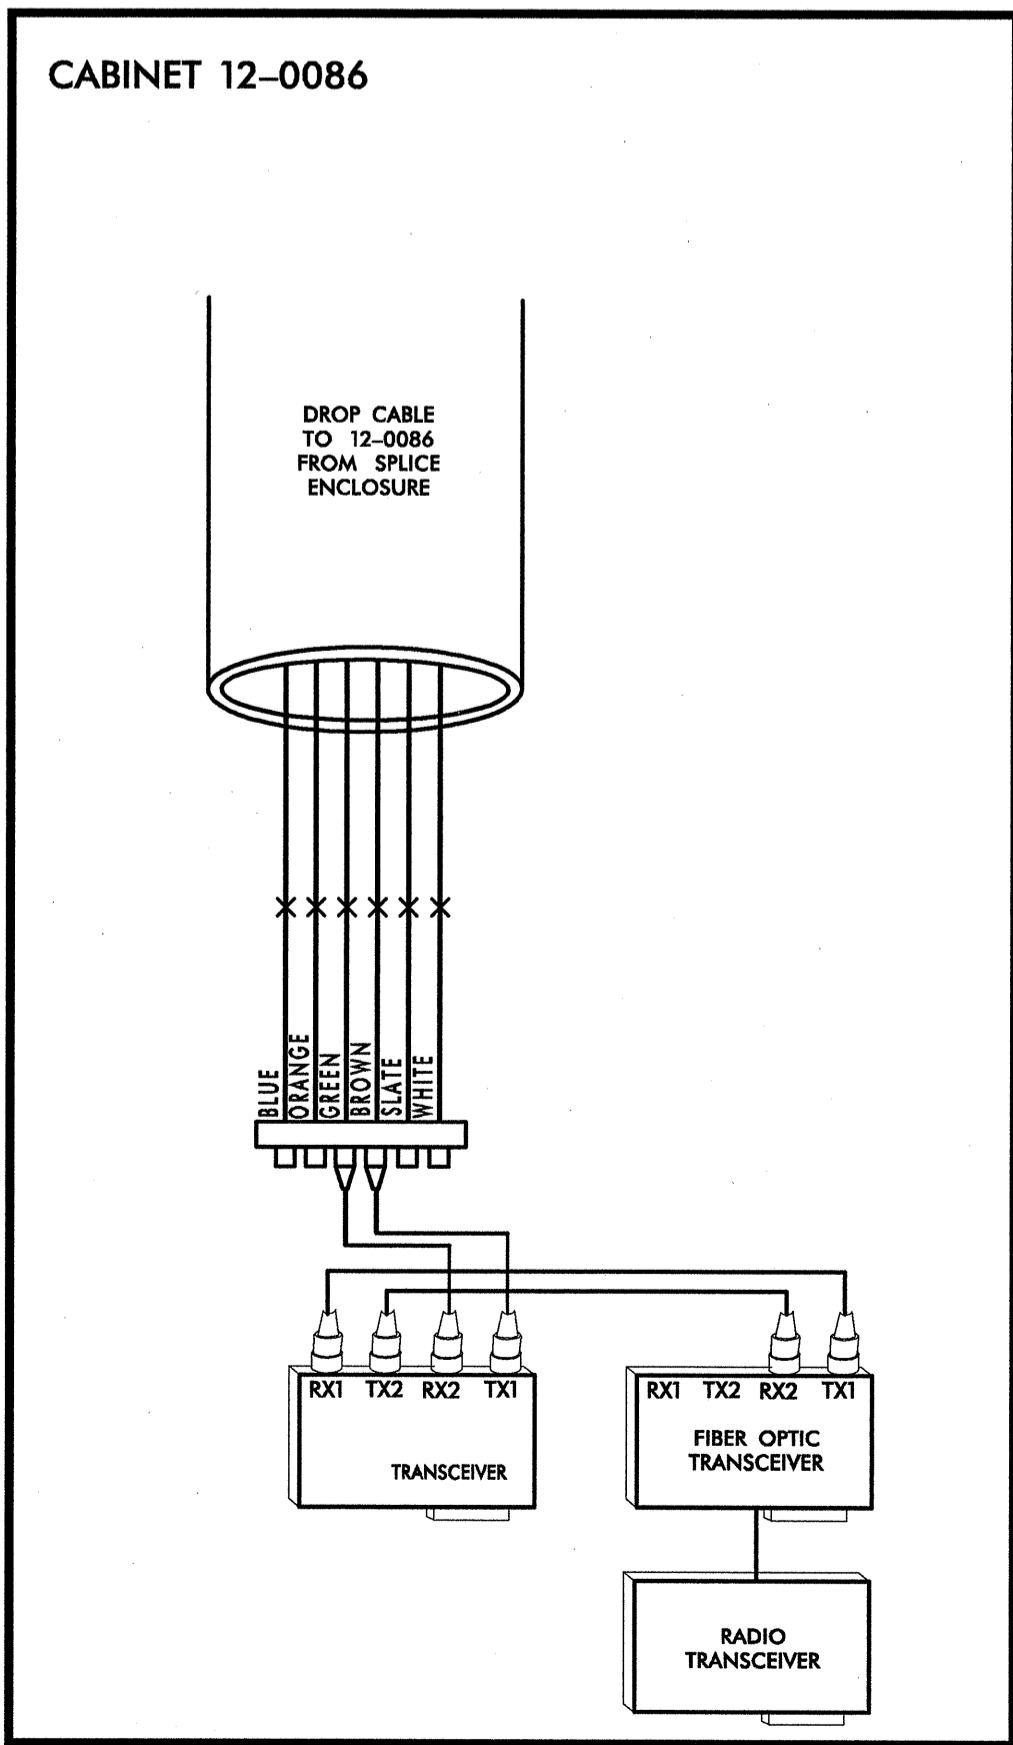


12-0086
YORK ST AND MAIN AV
CHANNEL 9

COLOR CODE TIA/EIA 598-A		LEGEND
(1) BLUE	(7) RED	X - FUSION SPLICE INDIVIDUAL FIBER
(2) ORANGE	(8) BLACK	
(3) GREEN	(9) YELLOW	[BUFFER TUBE] SPLICE OR EXPRESS ENTIRE BUFFER TUBE AS NOTED
(4) BROWN	(10) VIOLET	
(5) SLATE	(11) ROSE	
(6) WHITE	(12) AQUA	

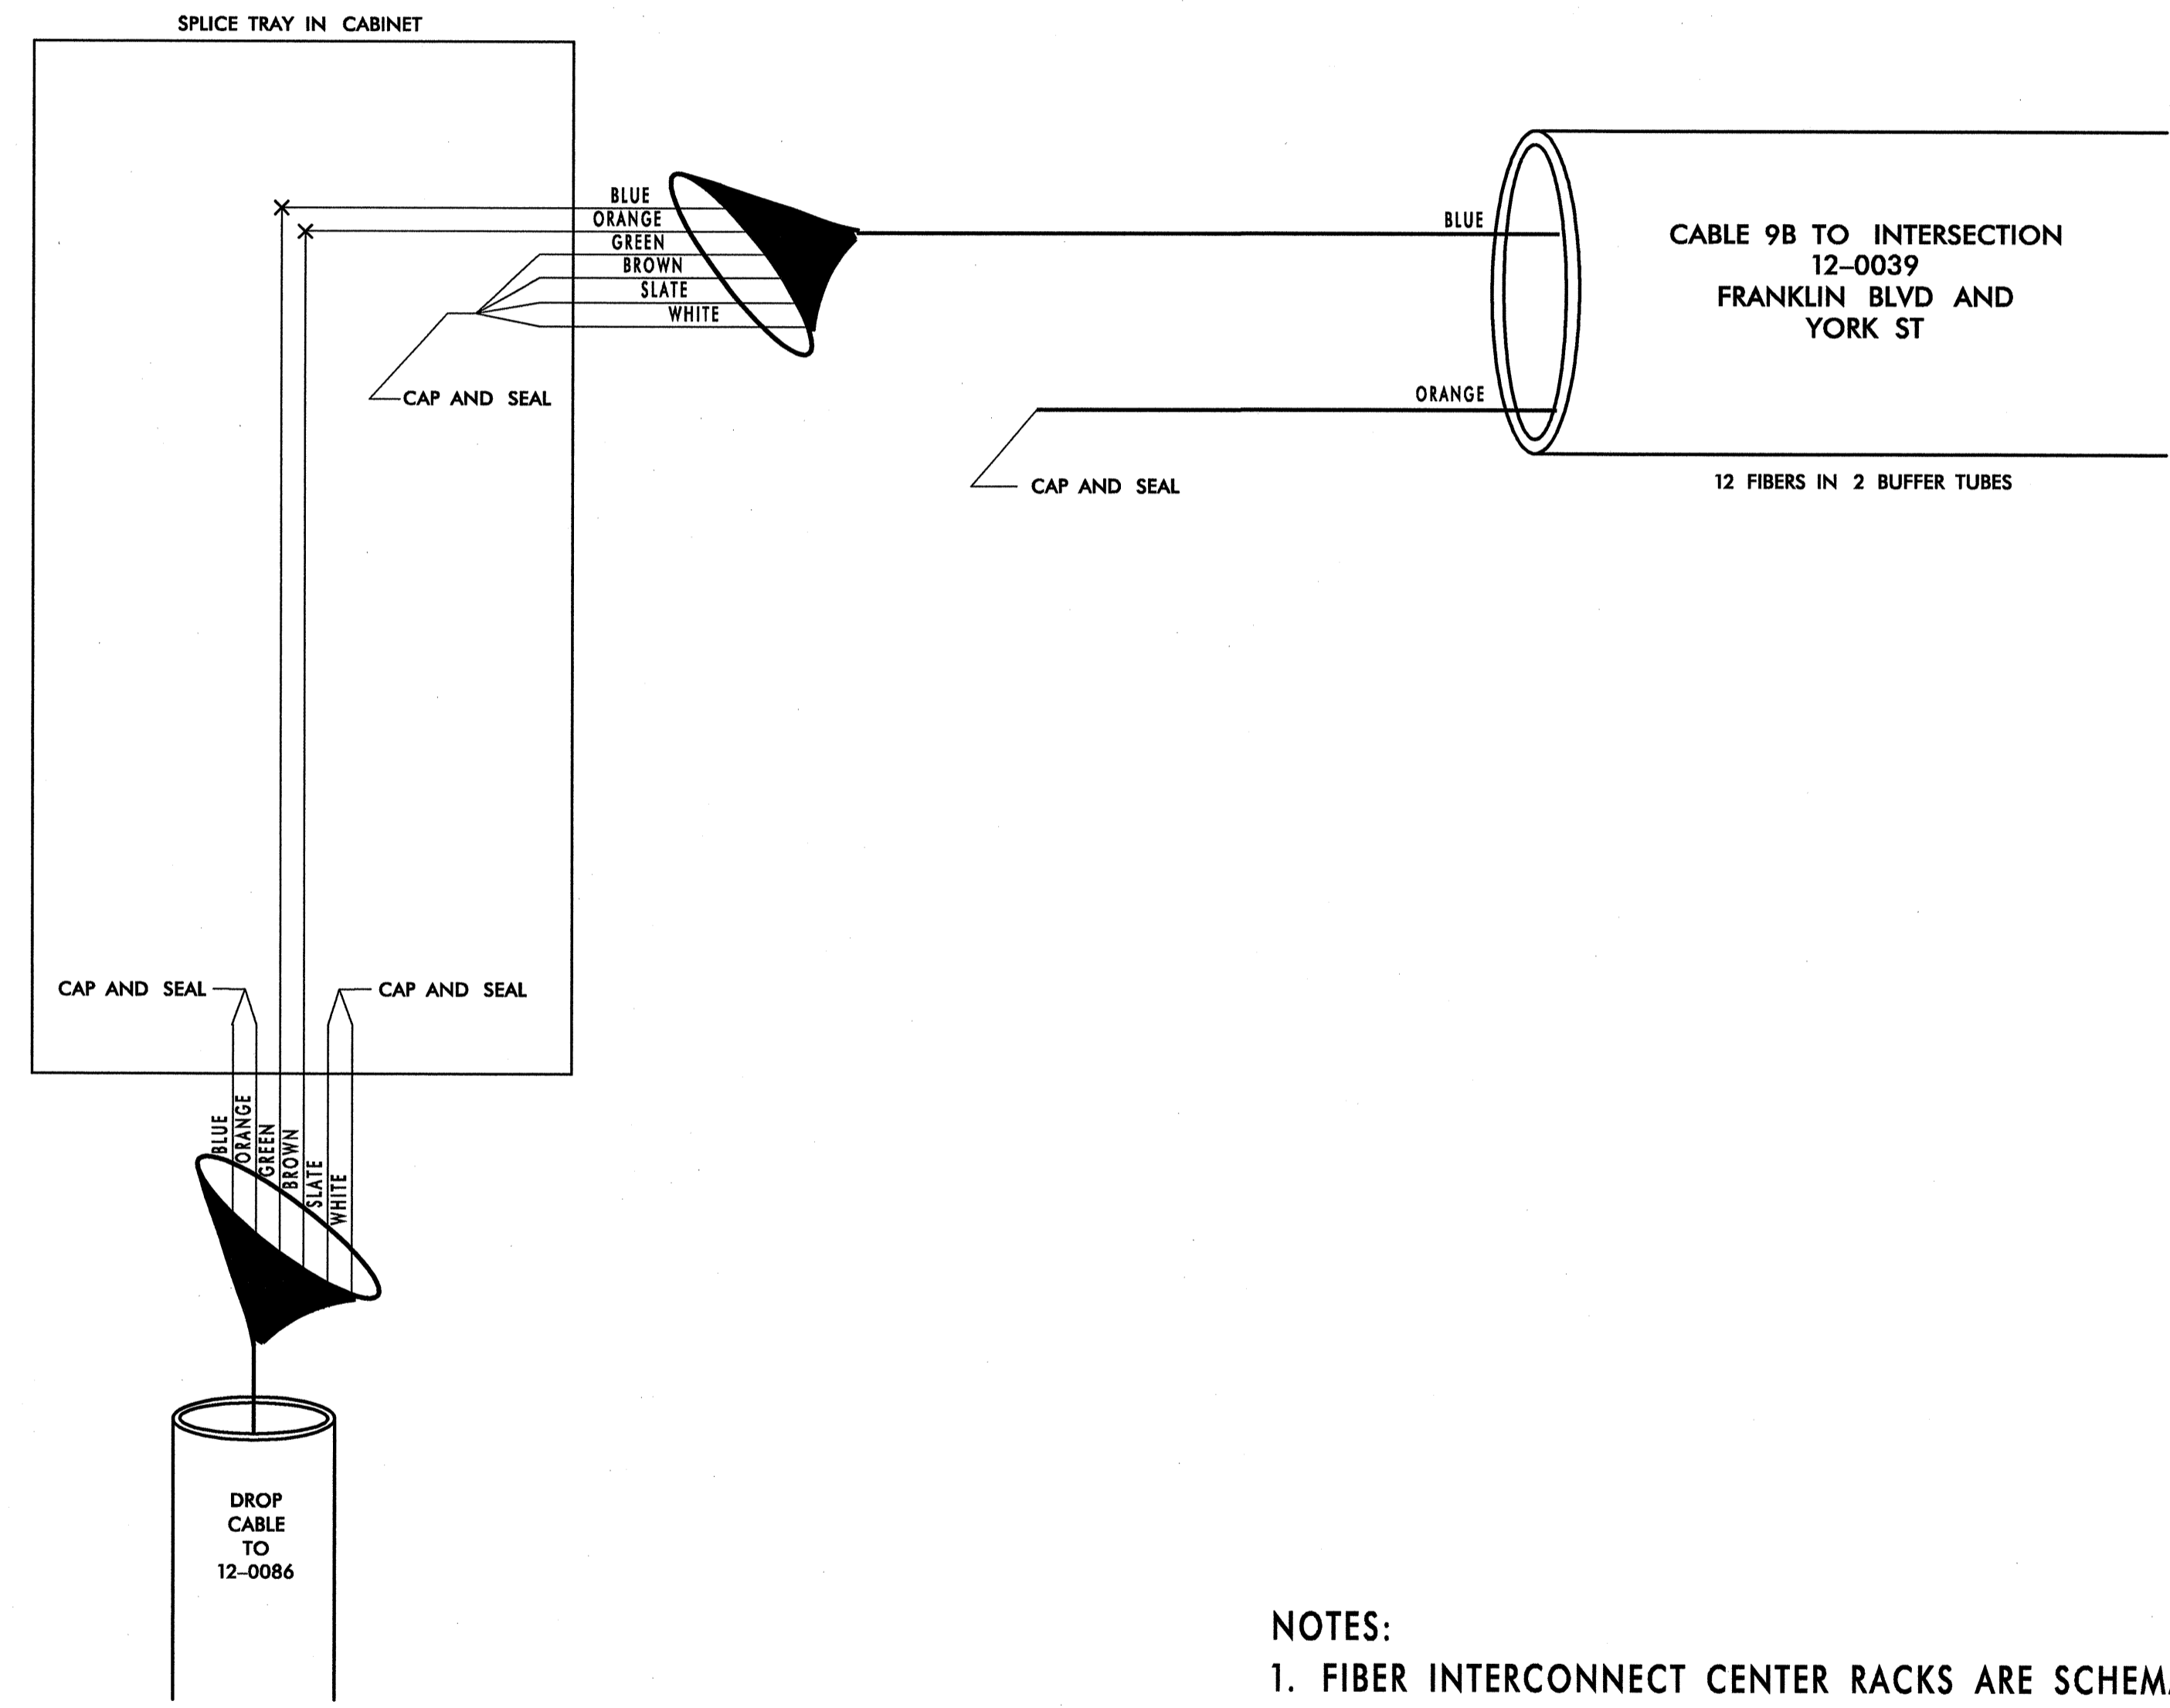

NOTES:
 1. FIBER INTERCONNECT CENTER RACKS ARE SCHEMATIC ONLY - ACTUAL EQUIPMENT FORM MAY VARY.

05/25/2005 f:\systems\proj\ecis\01036097\gastonia\sp1_47.dgn

PLANS PREPARED IN THE OFFICE OF:

Kimley-Horn and Associates, Inc.
 P.O. Box 33068
 Raleigh, N.C. 27636-3068
 (919) 677-2000

122 N. McDowell St., Raleigh, NC 27603
 SCALE: 0 NONE

CHANNEL 9 - SIG. INV. # 12-0086

CITY OF GASTONIA COMPUTERIZED SIGNAL SYSTEM UPGRADE SPLICE DIAGRAM

DIVISION 12		GASTON COUNTY	
PLAN DATE: MAY 26, 2005	REVIEWED BY: I.Z. VANOSDELL	PREPARED BY: B.R. LAWRENCE	REVIEWED BY: M.W. DUNZO
REVISIONS	INIT.	DATE	

SEAL

SEAL 023562
 ENGINEER MARK DUNZO

SIGNATURE: *[Signature]* DATE: 5/21/05
 CADD Filename: ...spl_47.dgn