


12-1604
 GASTON DAY SCHOOL RD AND HOFFMAN RD
 CHANNEL 6

COLOR CODE TIA/EIA 598-A		LEGEND
(1) BLUE	(7) RED	X - FUSION SPLICE INDIVIDUAL FIBER
(2) ORANGE	(8) BLACK	
(3) GREEN	(9) YELLOW	[BUFFER TUBE] SPLICE OR EXPRESS ENTIRE BUFFER TUBE AS NOTED
(4) BROWN	(10) VIOLET	
(5) SLATE	(11) ROSE	
(6) WHITE	(12) AQUA	

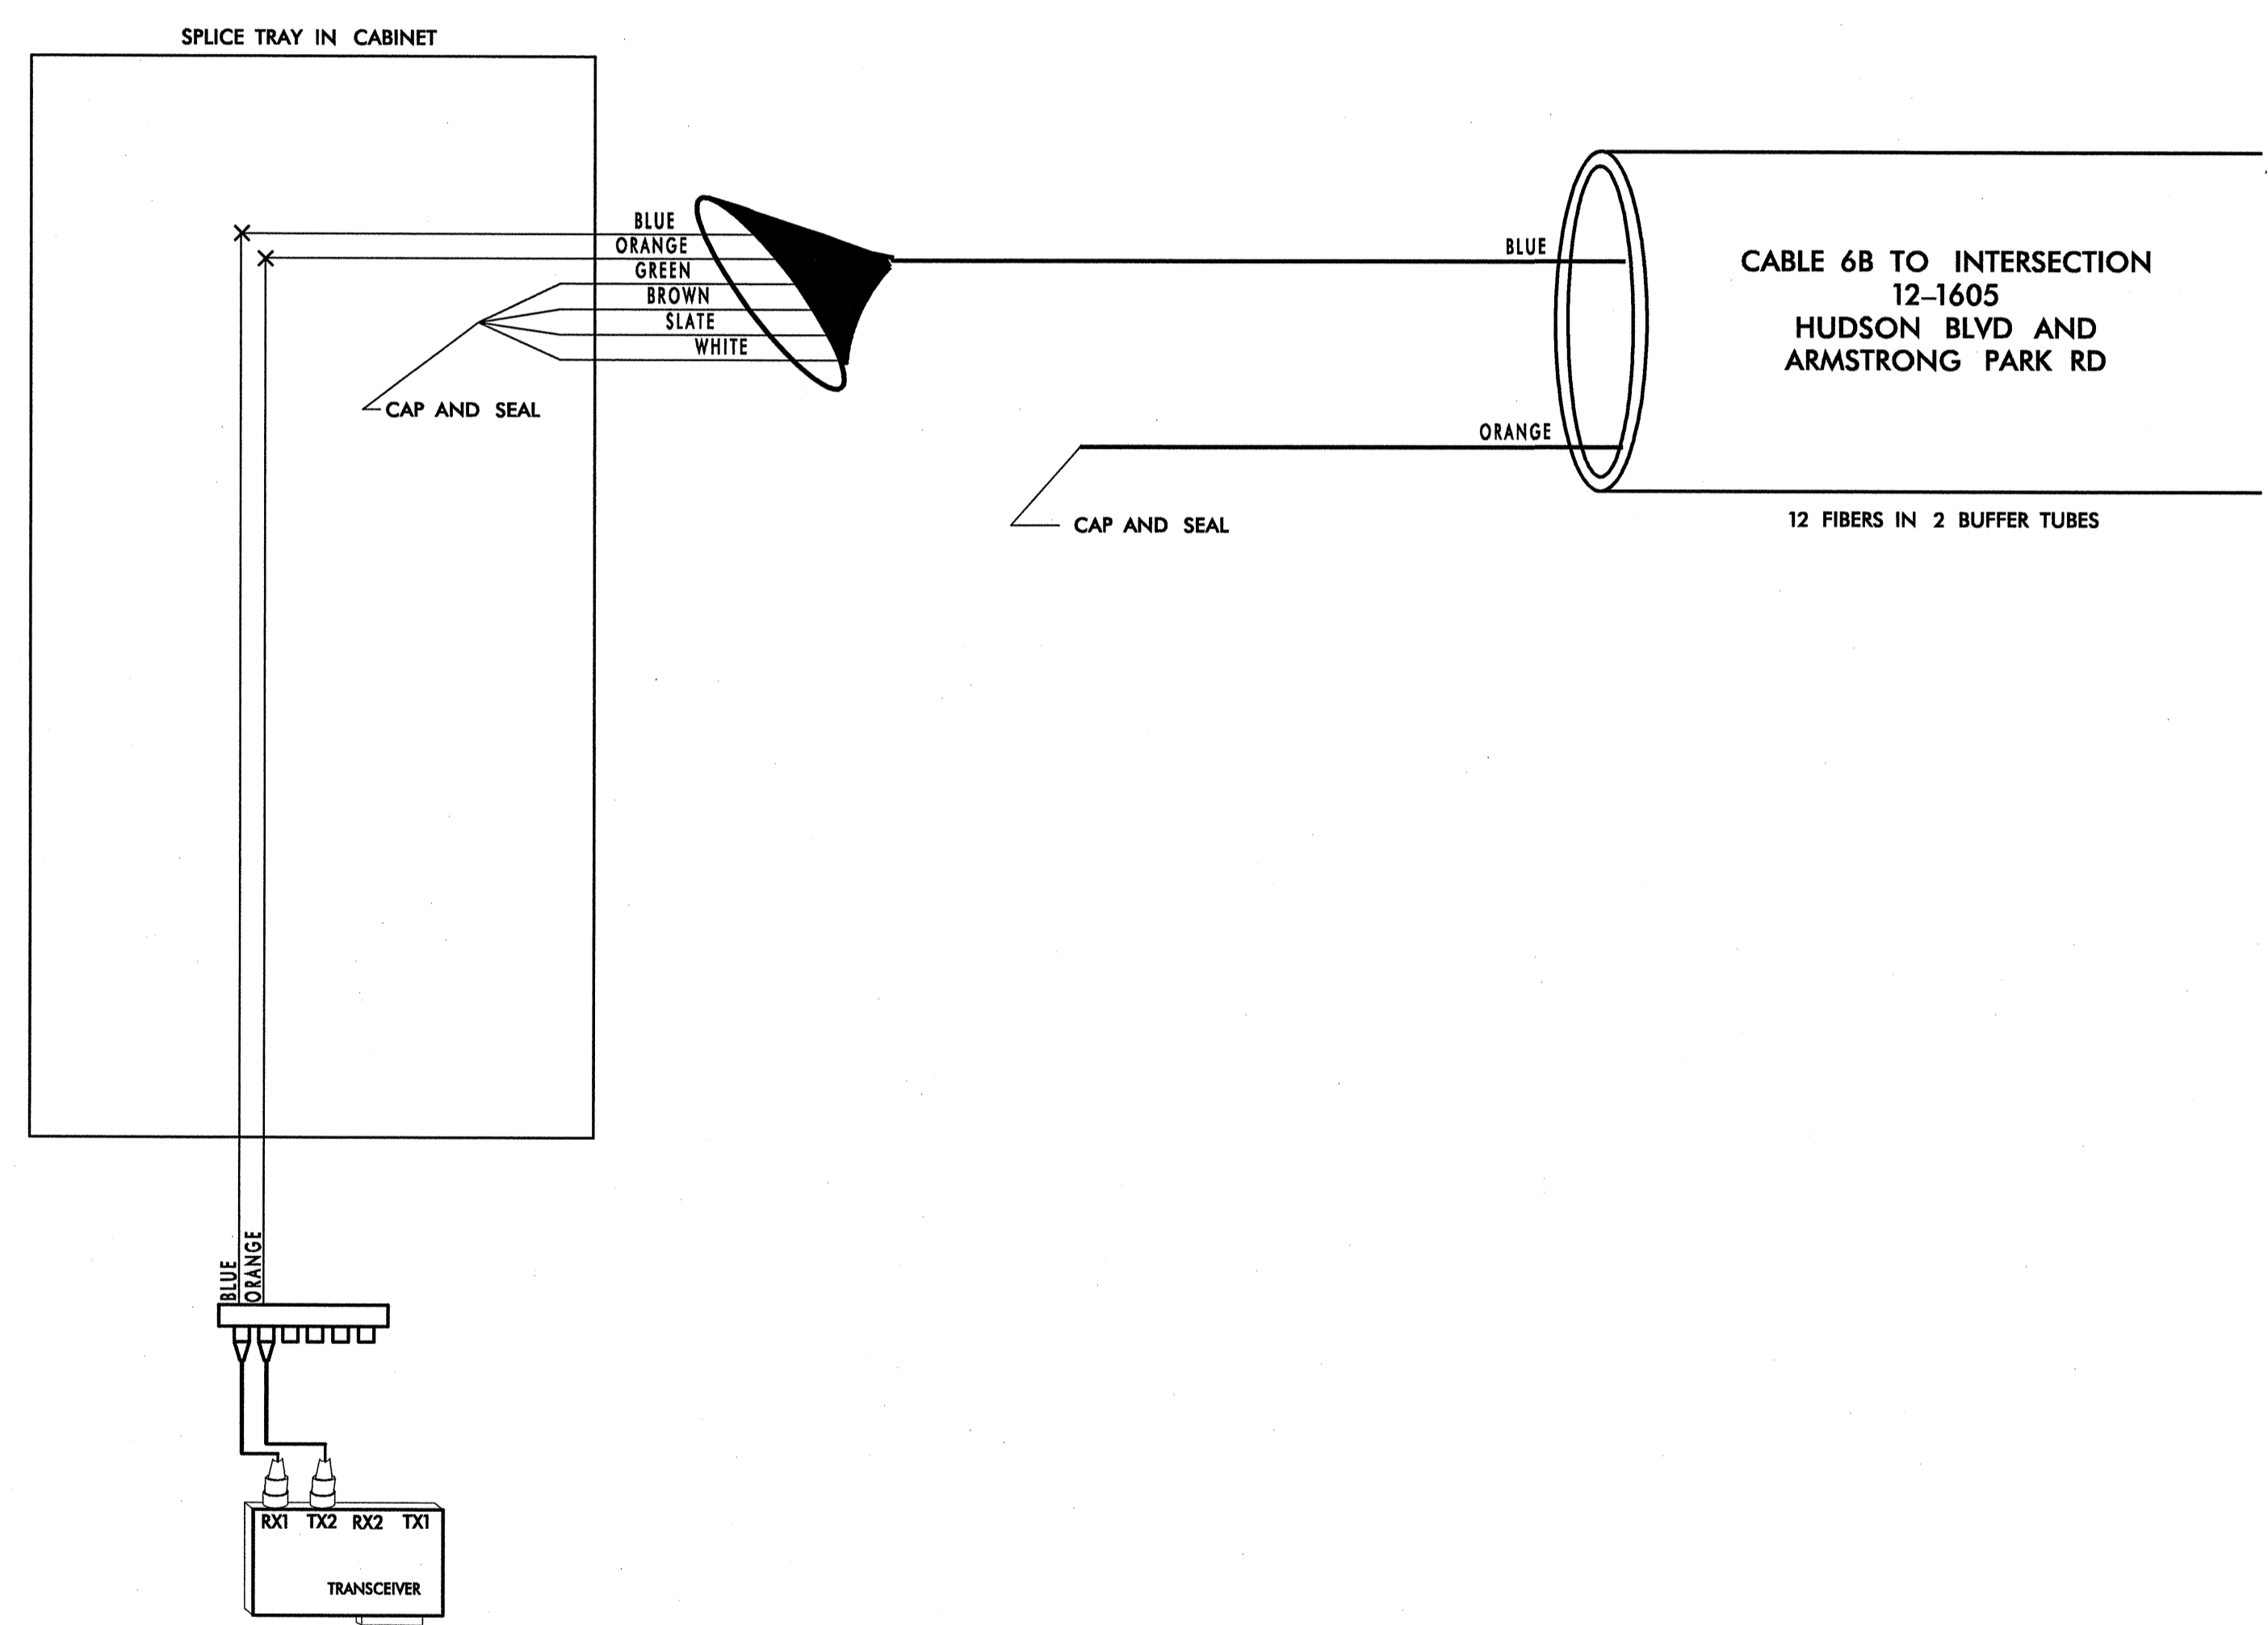

NOTES:
 1. FIBER INTERCONNECT CENTER RACKS ARE SCHEMATIC ONLY -
 ACTUAL EQUIPMENT FORM MAY VARY.

05/25/2005
 r:\systems\proj\1036097\gastonia\sp1.26.dgn

PLANS PREPARED IN
 THE OFFICE OF:

 Kimley-Horn
 and Associates, Inc.
 P.O. Box 33068
 Raleigh, N.C. 27636-3068
 (919) 677-2000

 122 N. McDowell St., Raleigh, NC 27603 SCALE 0 NONE		CHANNEL 6 - SIG. INV. # 12-1604 CITY OF GASTONIA COMPUTERIZED SIGNAL SYSTEM UPGRADE SPLICE DIAGRAM		SEAL ENGINEER MARK DUNZO
DIVISION 12 PLAN DATE: MAY 26, 2005 PREPARED BY: B.R. LAWRENCE		GASTON COUNTY REVIEWED BY: I.Z. VANOSDELL REVIEWED BY: M.W. DUNZO		SIGNATURE DATE 5/21/05
REVISIONS _____ _____ _____		INIT. DATE _____ _____ _____		
CADD Filename: ... \sp1.26.dgn				