

12-0245, CCTV 8
UNION RD AND ROBINWOOD RD
CHANNEL 5




LEGEND

COLOR CODE TIA/EIA 598-A	
(1) BLUE	(7) RED
(2) ORANGE	(8) BLACK
(3) GREEN	(9) YELLOW
(4) BROWN	(10) VIOLET
(5) SLATE	(11) ROSE
(6) WHITE	(12) AQUA

X - FUSION SPLICE INDIVIDUAL FIBER

BUFFER TUBE - SPLICE OR EXPRESS ENTIRE BUFFER TUBE AS NOTED

SPLICE ALL FIBERS IN ORANGE BUFFER TUBE IN CABLE FROM 12-0990 TO SAME COLOR FIBER AND SAME COLOR BUFFER TUBE IN CABLE TO SPLICE ENCLOSURE AT UNION RD AND ELAM ST.

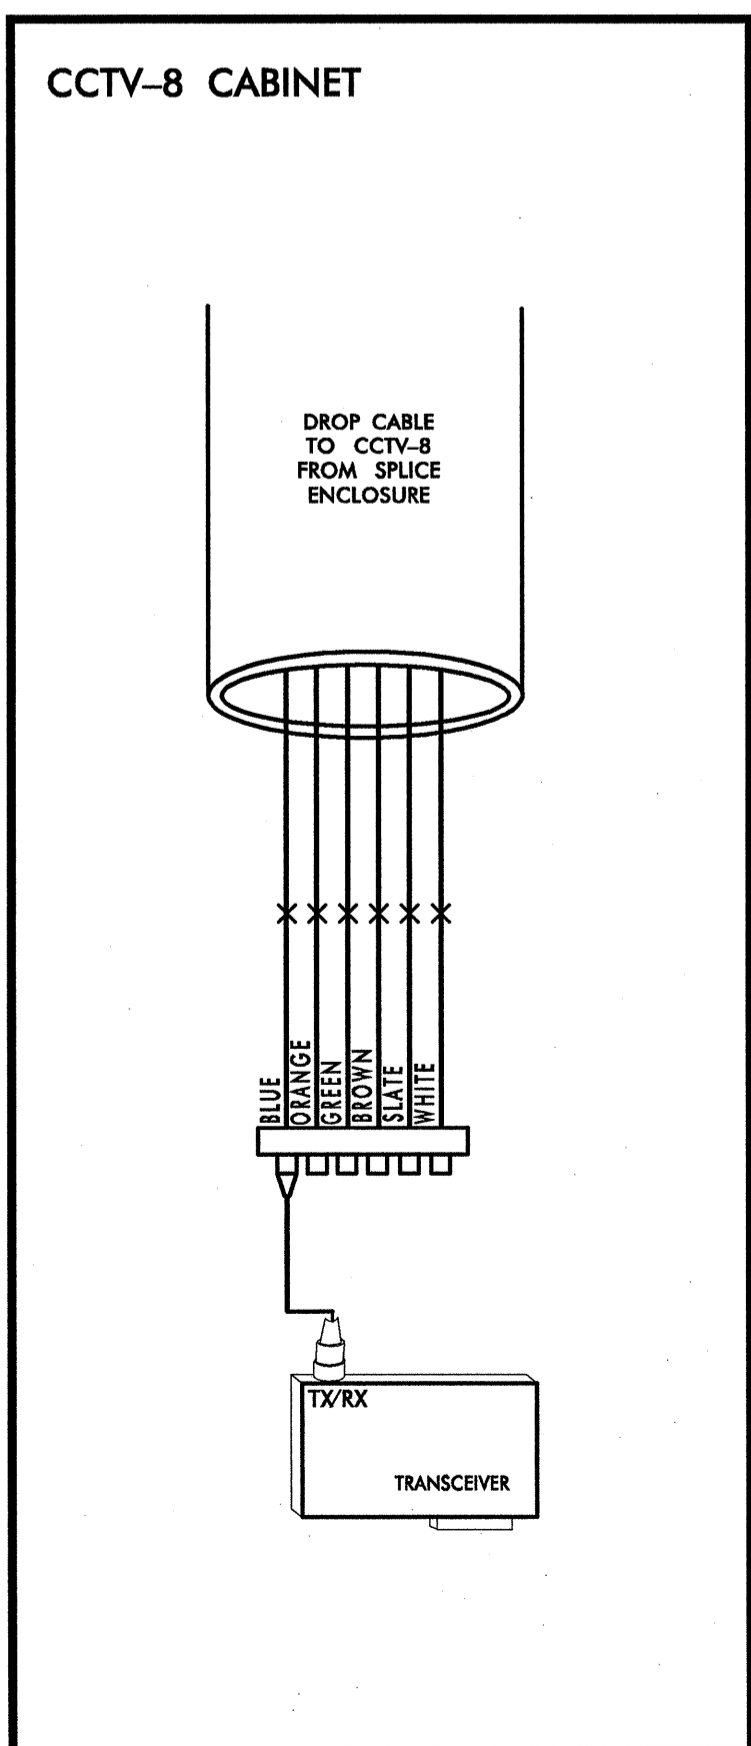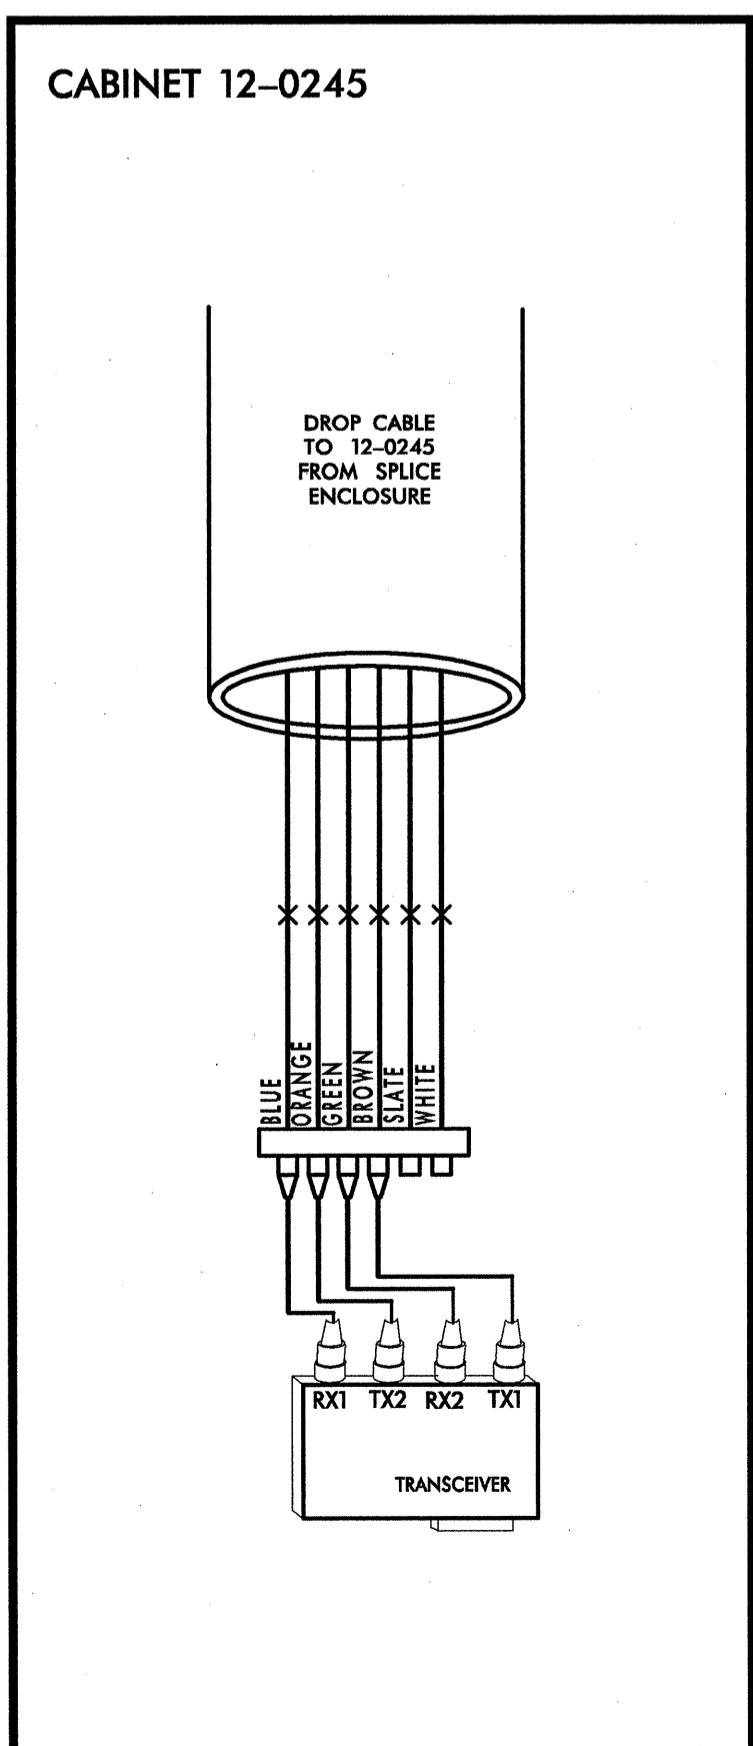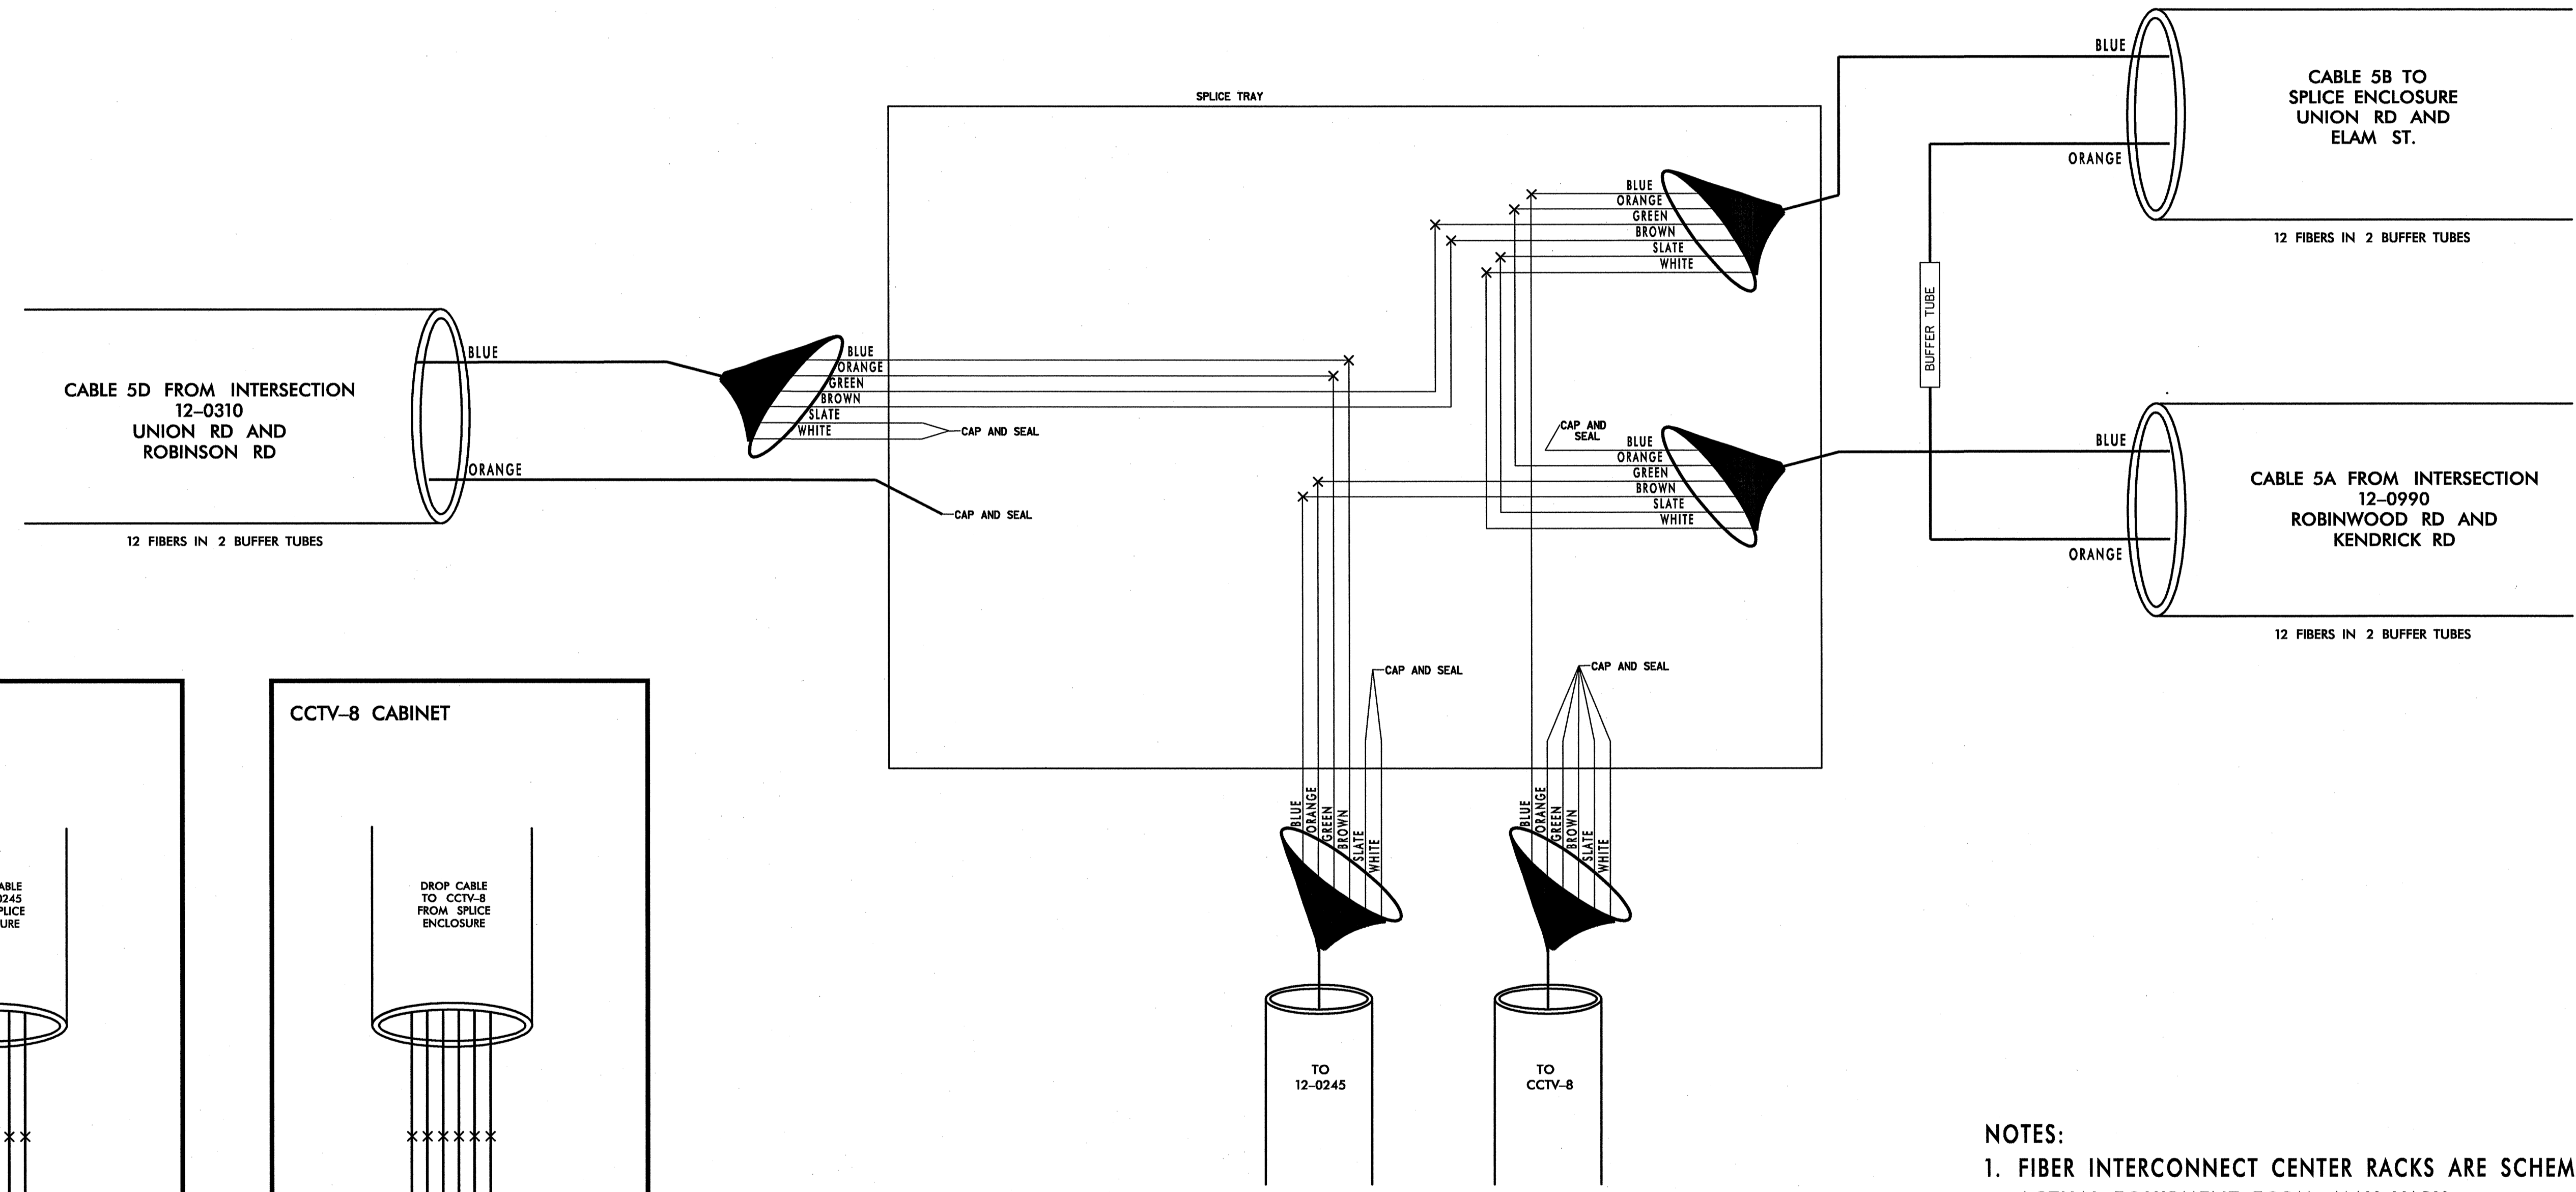

NOTES:
1. FIBER INTERCONNECT CENTER RACKS ARE SCHEMATIC ONLY - ACTUAL EQUIPMENT FORM MAY VARY.

CHANNEL 5 - SIG. INV. # 12-0245, CCTV 8

PLANS PREPARED IN THE OFFICE OF:
Kimley-Horn and Associates, Inc.
P.O. Box 33068
Raleigh, N.C. 27636-3068
(919) 677-2000

CITY OF GASTONIA COMPUTERIZED SIGNAL SYSTEM UPGRADE SPLICE DIAGRAM	
DIVISION 12	GASTON COUNTY
PLAN DATE: MAY 26, 2005	REVIEWED BY: I.Z. VANOSDELL
PREPARED BY: B.R. LAWRENCE	REVIEWED BY: M.W. DUNZO
REVISIONS	INIT. DATE

SCALE: 0 NONE

SIGNATURE: *Mark Dunzo* DATE: 5/27/05

CADD Filename: ...spl. 22.dgn

05/25/2005 t:\systems\proj\1036097\gastonia\sp1.22.dgn