

12-0310
UNION RD AND ROBINSON RD
CHANNEL 5


LEGEND

COLOR CODE TIA/EIA 598-A	
(1) BLUE	(7) RED
(2) ORANGE	(8) BLACK
(3) GREEN	(9) YELLOW
(4) BROWN	(10) VIOLET
(5) SLATE	(11) ROSE
(6) WHITE	(12) AQUA

X - FUSION SPLICE INDIVIDUAL FIBER

BUFFER TUBE SPLICE OR EXPRESS ENTIRE BUFFER TUBE AS NOTED

BUFFER TUBE

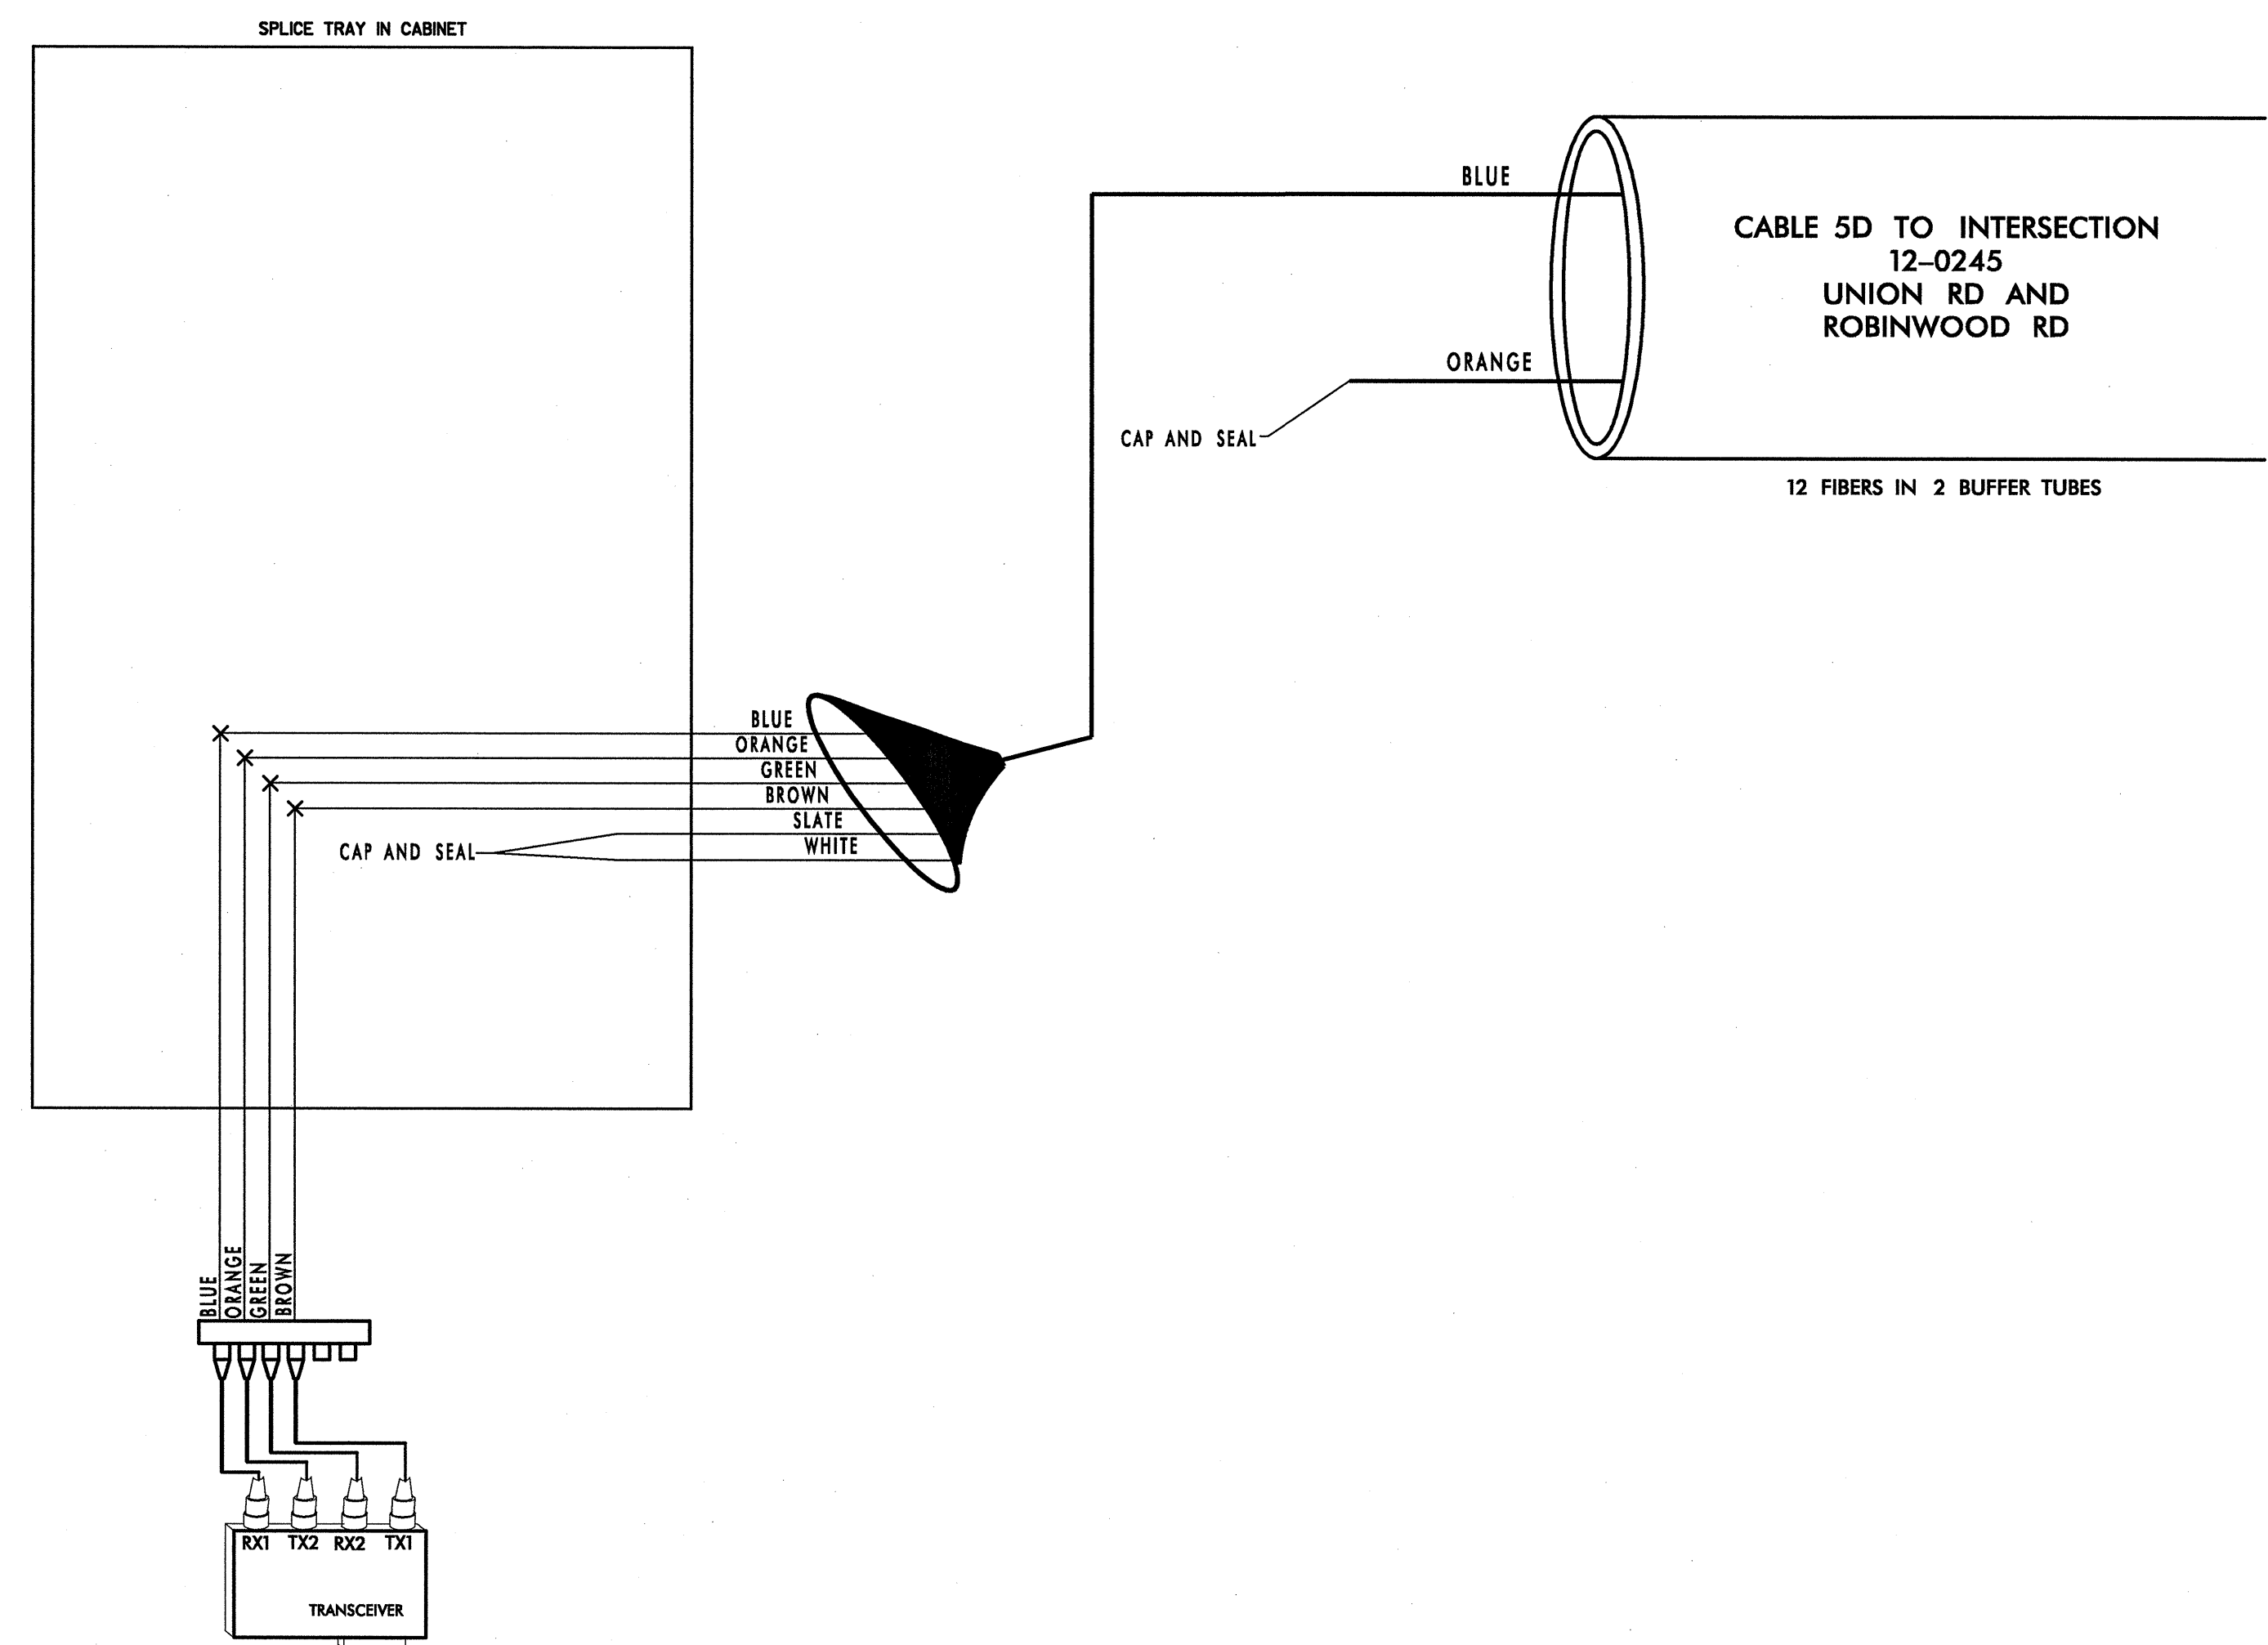

NOTES:
1. FIBER INTERCONNECT CENTER RACKS ARE SCHEMATIC ONLY - ACTUAL EQUIPMENT FORM MAY VARY.

05/25/2005 f:\systems\proj\ch5\101036097\gastonia\sp1_21.dgn

PLANS PREPARED IN THE OFFICE OF:

Kimley-Horn and Associates, Inc.
P.O. Box 33068
Raleigh N.C. 27636-3068
(919) 677-2000

	CHANNEL 5 - SIG. INV. # 12-0310	
	CITY OF GASTONIA COMPUTERIZED SIGNAL SYSTEM UPGRADE	
SPLICE DIAGRAM		SEAL 023562 ENGINEER MARK DUNZO
DIVISION 12 PLAN DATE: MAY 26, 2005 PREPARED BY: B.R. LAWRENCE 122 N. McDowell St., Raleigh, NC 27603		GASTON COUNTY REVIEWED BY: I.Z. VANOSDELL REVIEWED BY: M.W. DUNZO
SCALE 0 NONE	REVISIONS INIT. DATE	SIGNATURE DATE M.W. DUNZO 5/27/05
CAD File Name: ... \spl. 21.dgn		