
PROJECT REFERENCE NO. SHEET NO. Spl. 12 U-4736

12-0063 LINWOOD RD AND SPENCER AV CHANNEL 3

EXPRESS ORANGE BUFFER TUBE


LEGEND COLOR CODE TIA/EIA 598-A (1) BLUE (7) RED X - FUSION SPLICE INDIVIDUAL FIBER (2) ORANGE (8) BLACK (3) GREEN (9) YELLOW BUFFER TUBE SPLICE OR EXPRESS ENTIRE BUFFER TUBE AS NOTED (4) BROWN (10) VIOLET (11) ROSE (5) SLATE (6) WHITE (12) AQUA

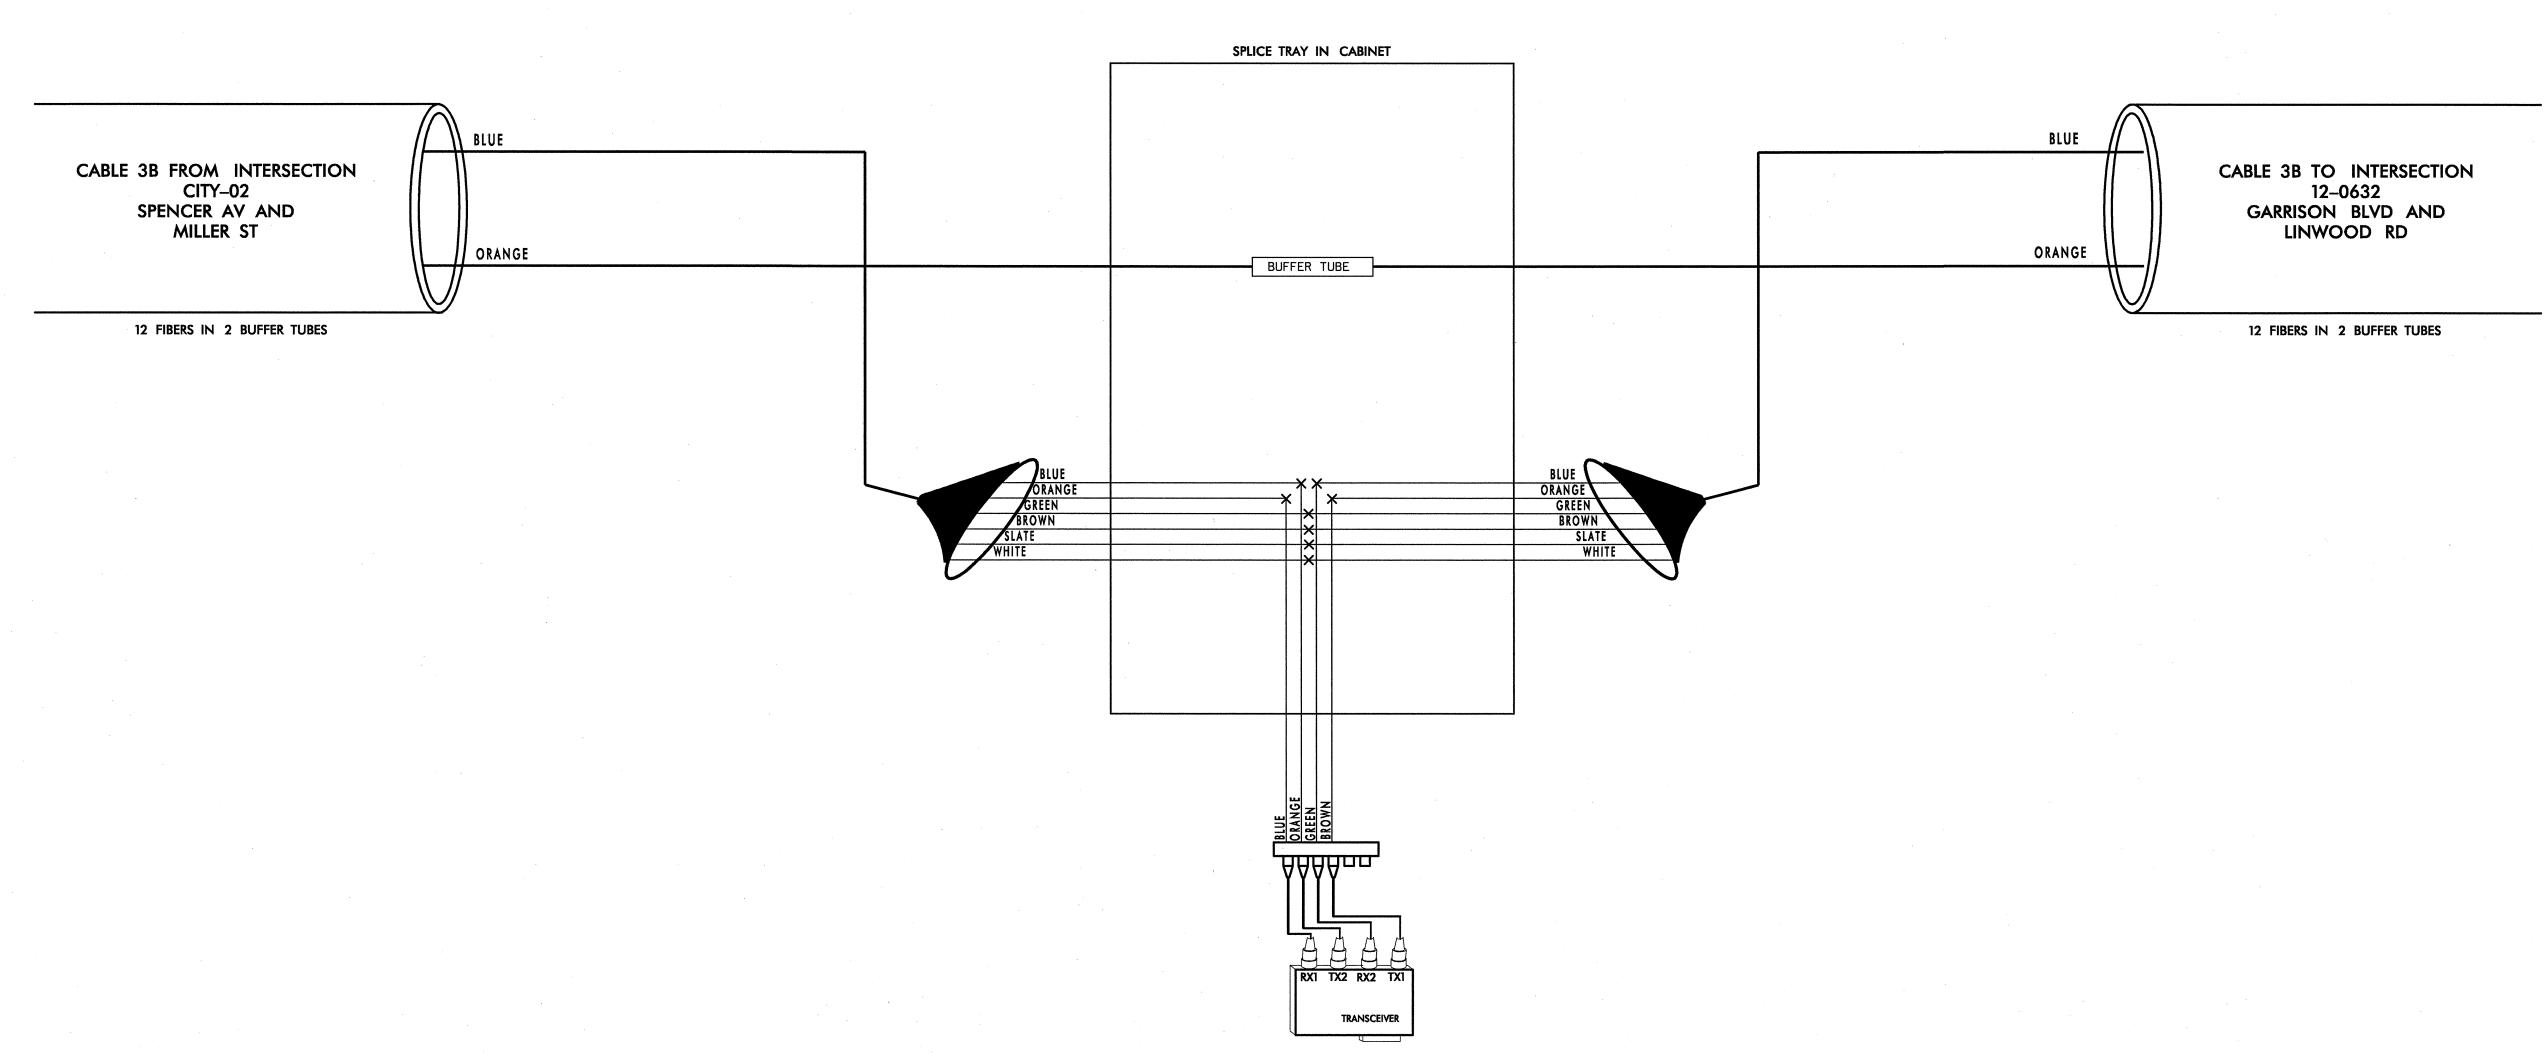

NOTES:

1. FIBER INTERCONNECT CENTER RACKS ARE SCHEMATIC ONLY -ACTUAL EQUIPMENT FORM MAY VARY.



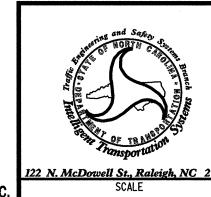

	CITY	0F	GAS	STON	IA	COMP	UTE
.	,	SIGN	IAL	SYS	TEM	UPG	RAD
Branch Su			SPL	ICE	DIA	GRAM	

IVISION	12		GAS	STON	COUN
PLAN DATE:	MAY 26, 2005	REVIEWED BY: I	.Z.	VANO	SDEL
REPARED BY:	B.R. LAWRENCE	REVIEWED BY:	И.W.	DUNZ	.0
	REVISIONS		I	NIT.	DATE

Kimley-Horn and Associates, Inc. P.O. Box 33068 Raleigh N.C. 27636-3068 (919) 677-2000