


CONTRACT: C201329 TIP PROJECT: U-4736

STATE	STATE PROJECT REFERENCE NO.	SHEET NO.	TOTAL SHEETS
N.C.	U-4736	1	
37674.1.1			P.E.
37674.3.1	STP*1213(9)		CONST.

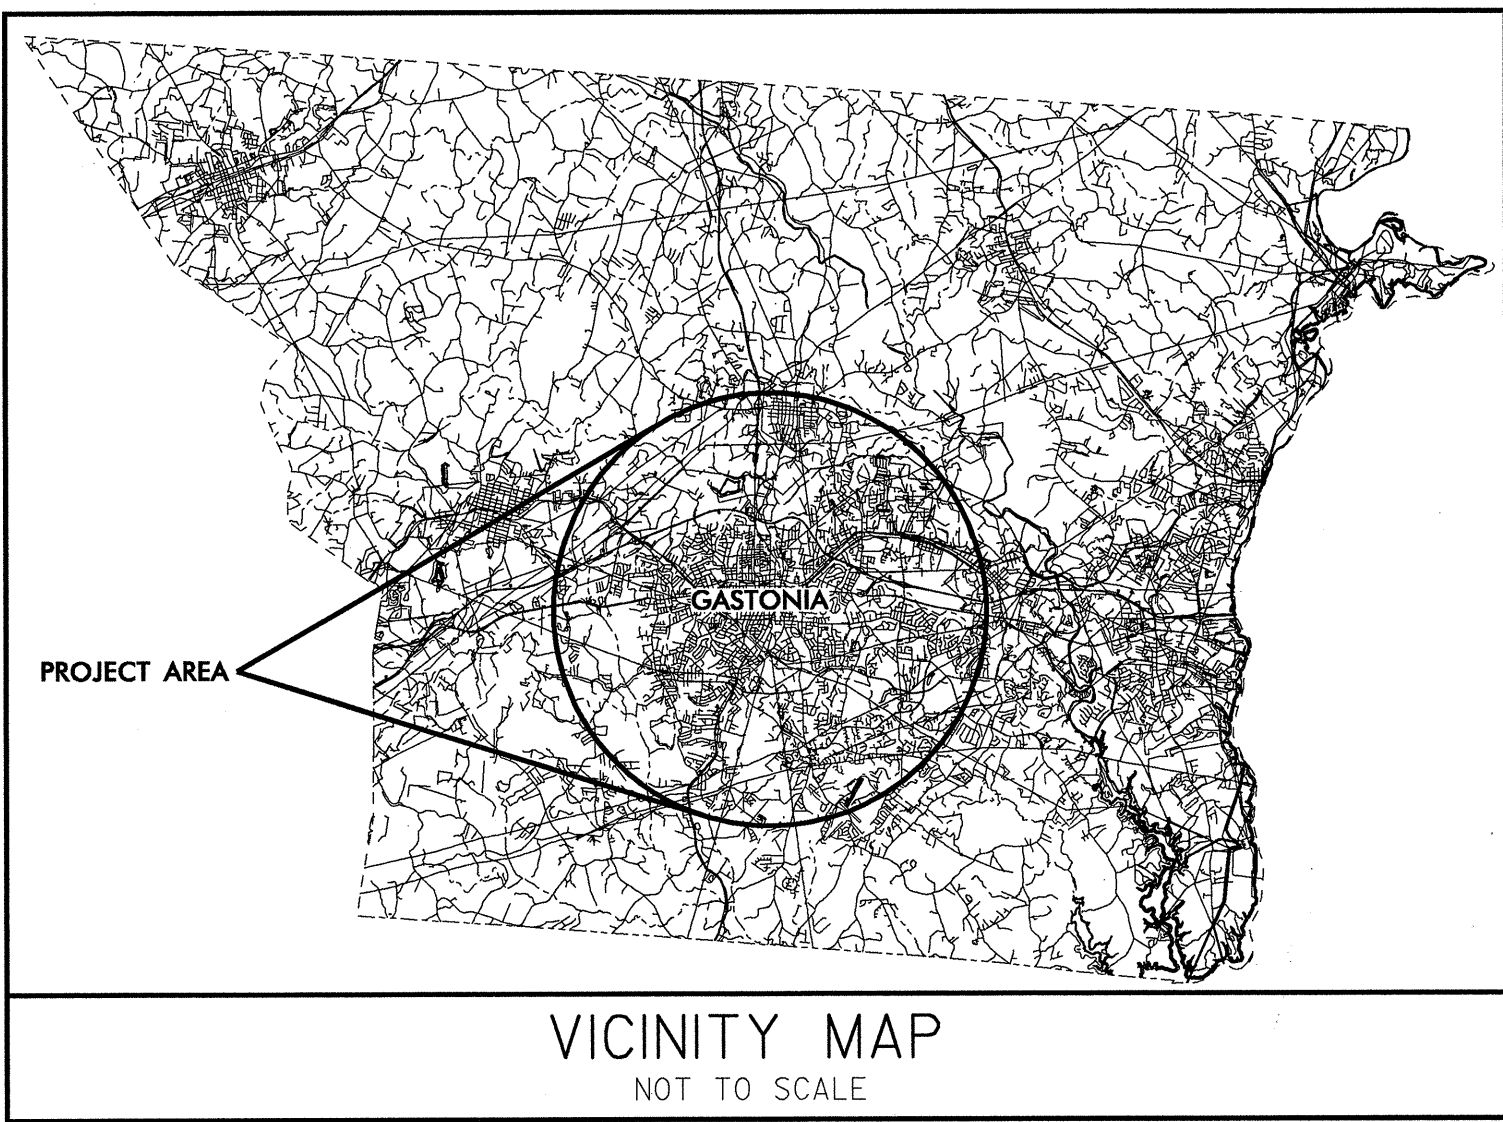

VICINITY MAP
 NOT TO SCALE

NORTH CAROLINA
 DEPARTMENT OF TRANSPORTATION

PLANS FOR PROPOSED IMPROVEMENTS
CITY OF GASTONIA
 COMPUTERIZED TRAFFIC SIGNAL SYSTEM

FIBER OPTIC SPLICE PLANS



FINAL PLANS