




PLAN OF WING W1

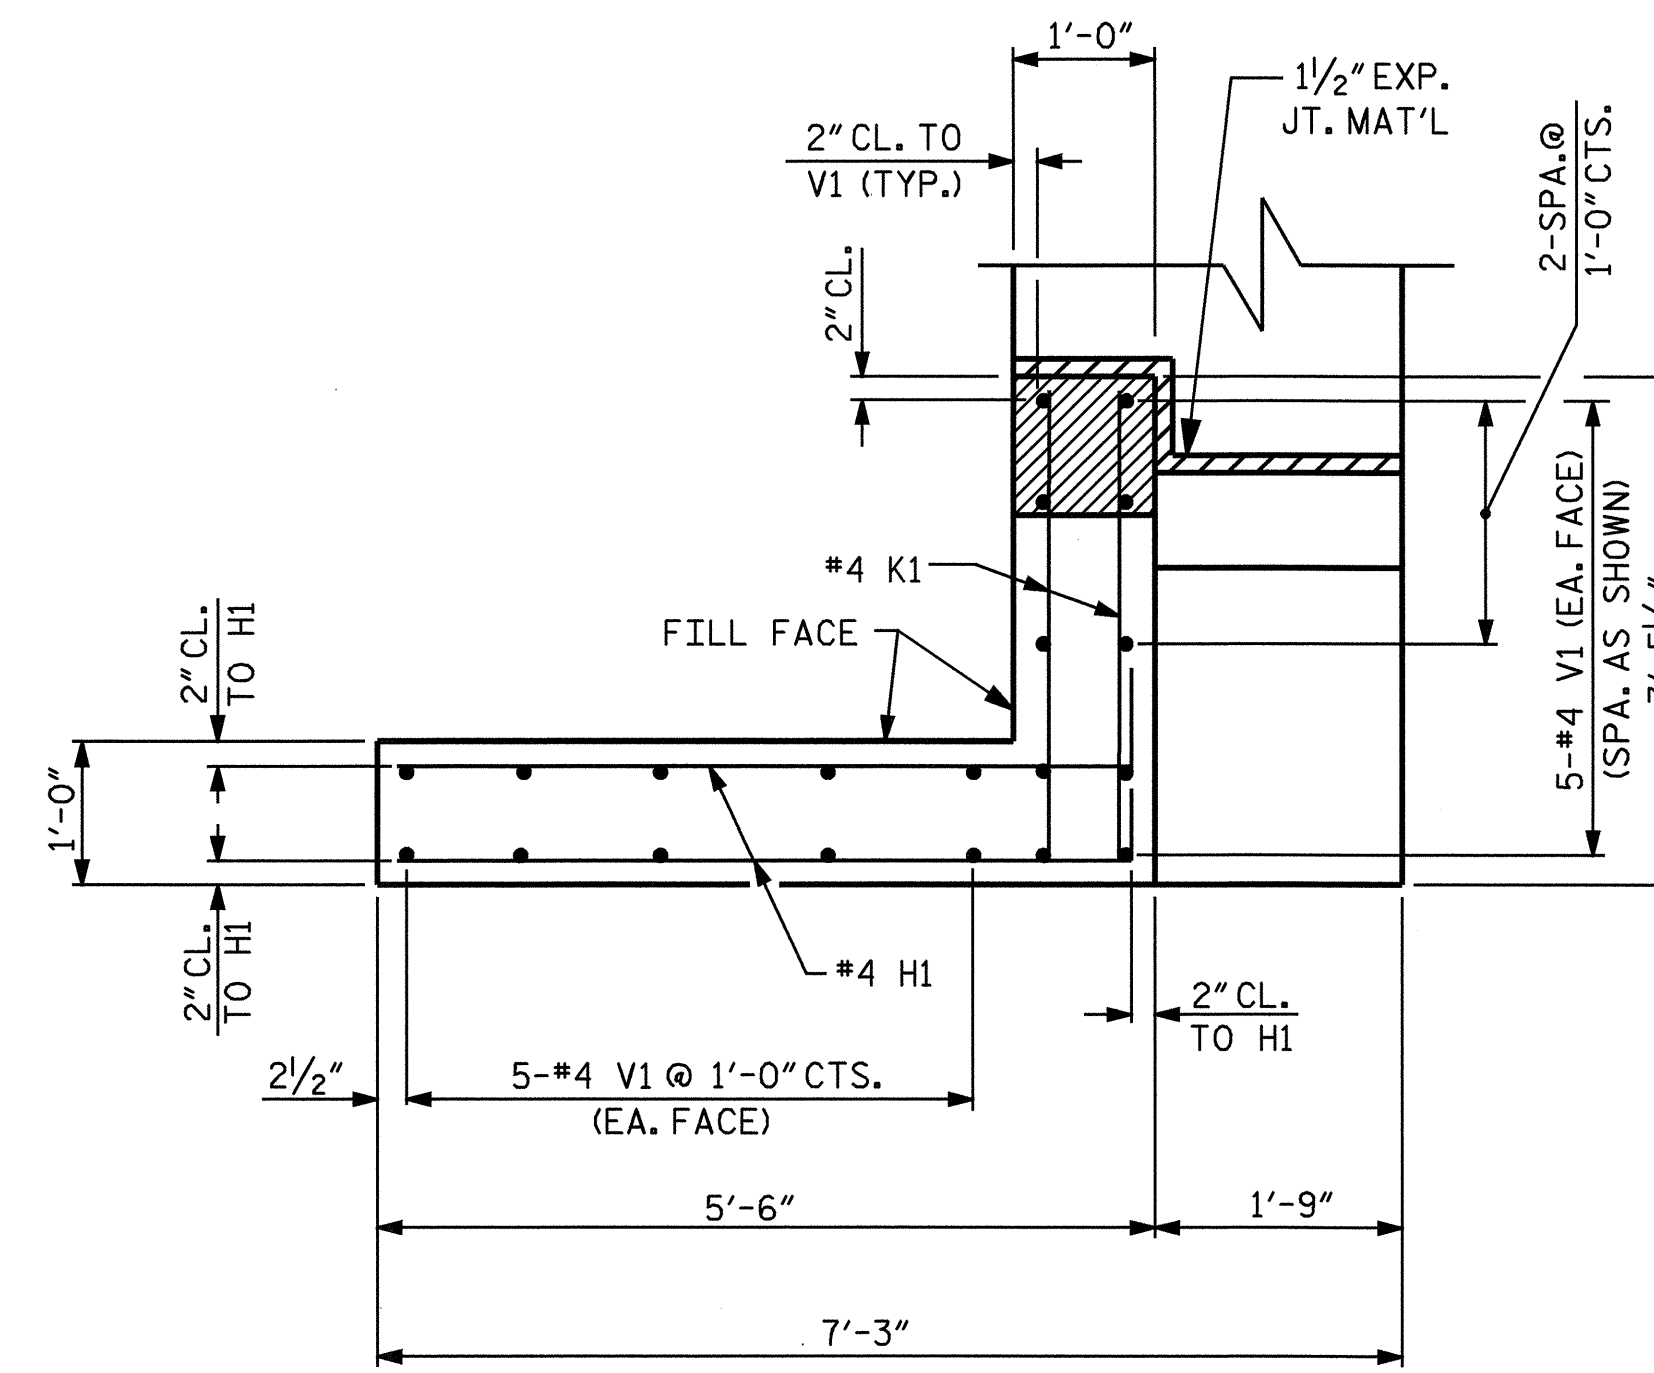


PLAN OF WING W2

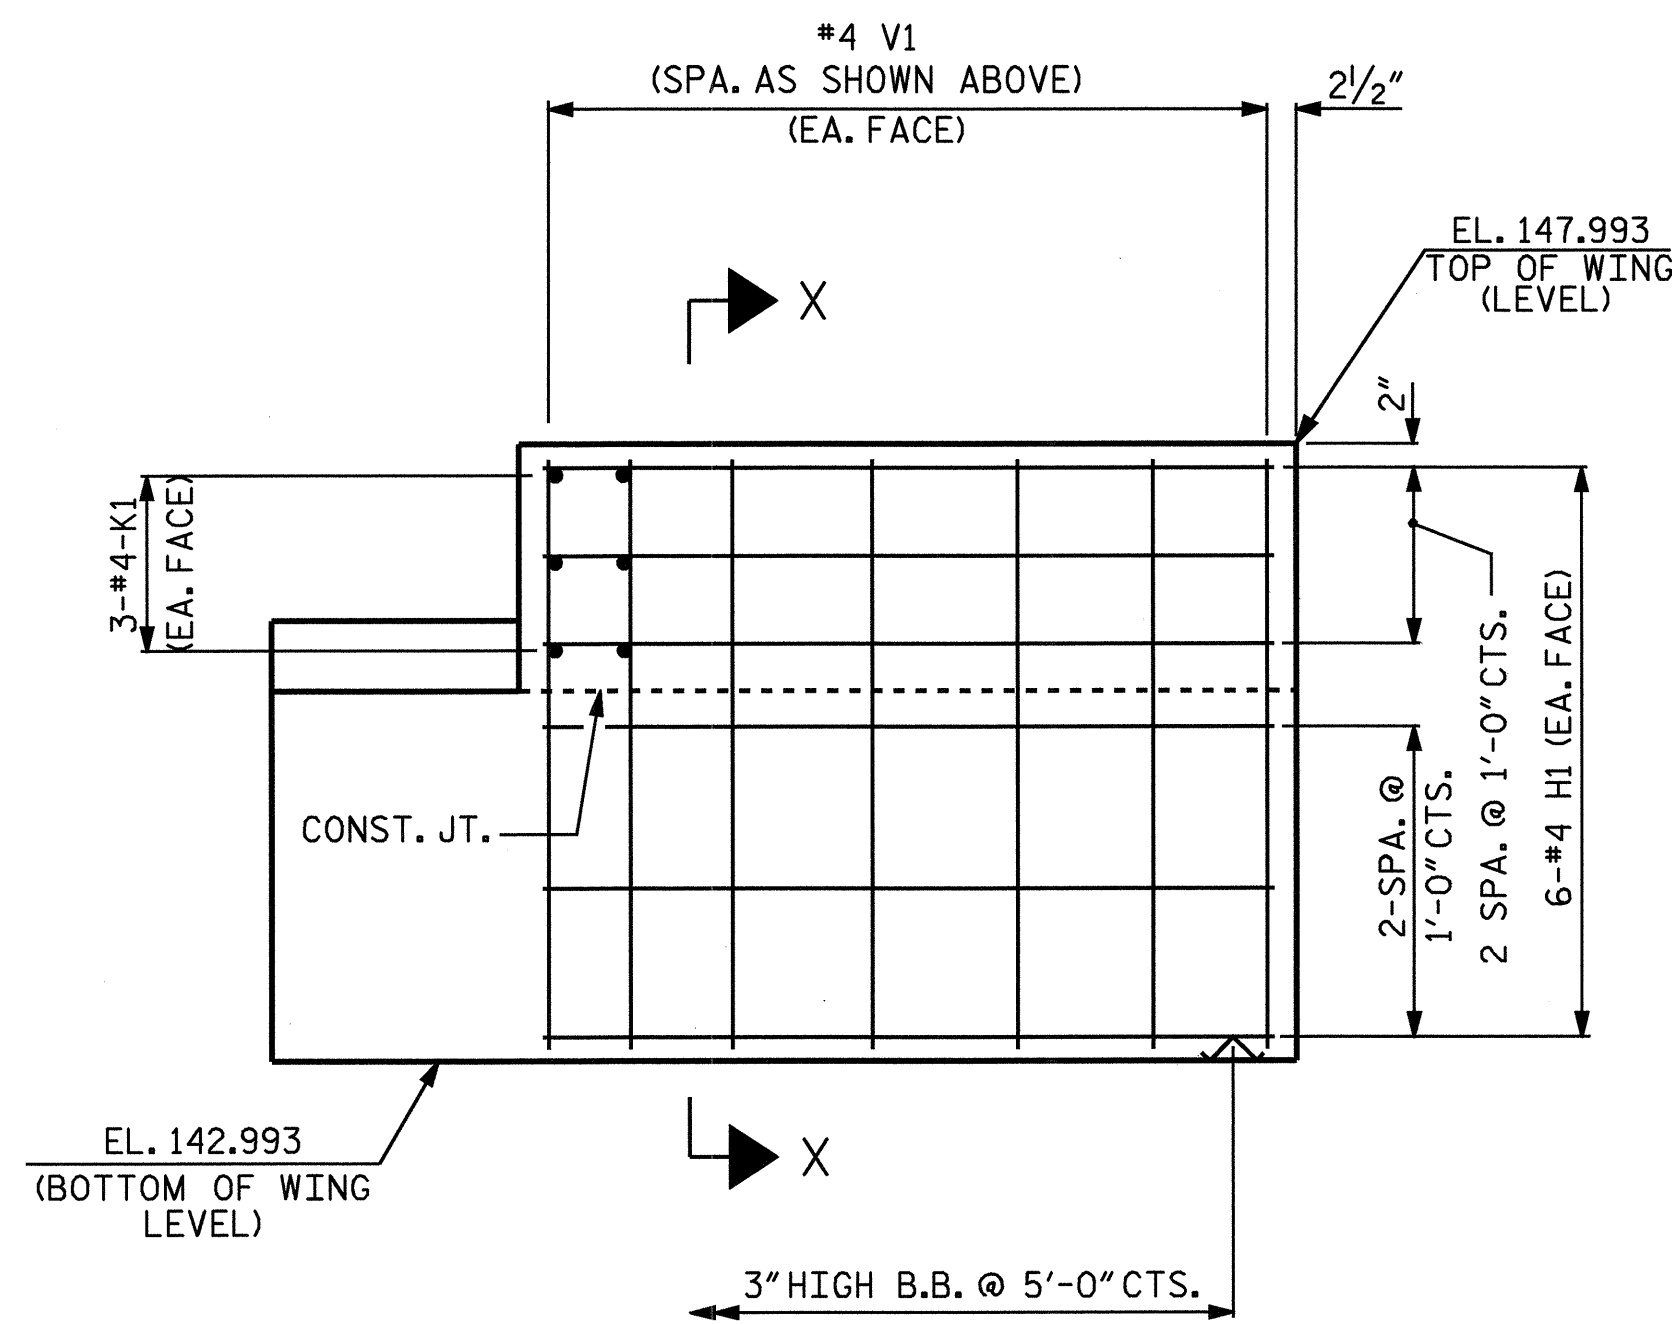

ELEVATION OF WING W1

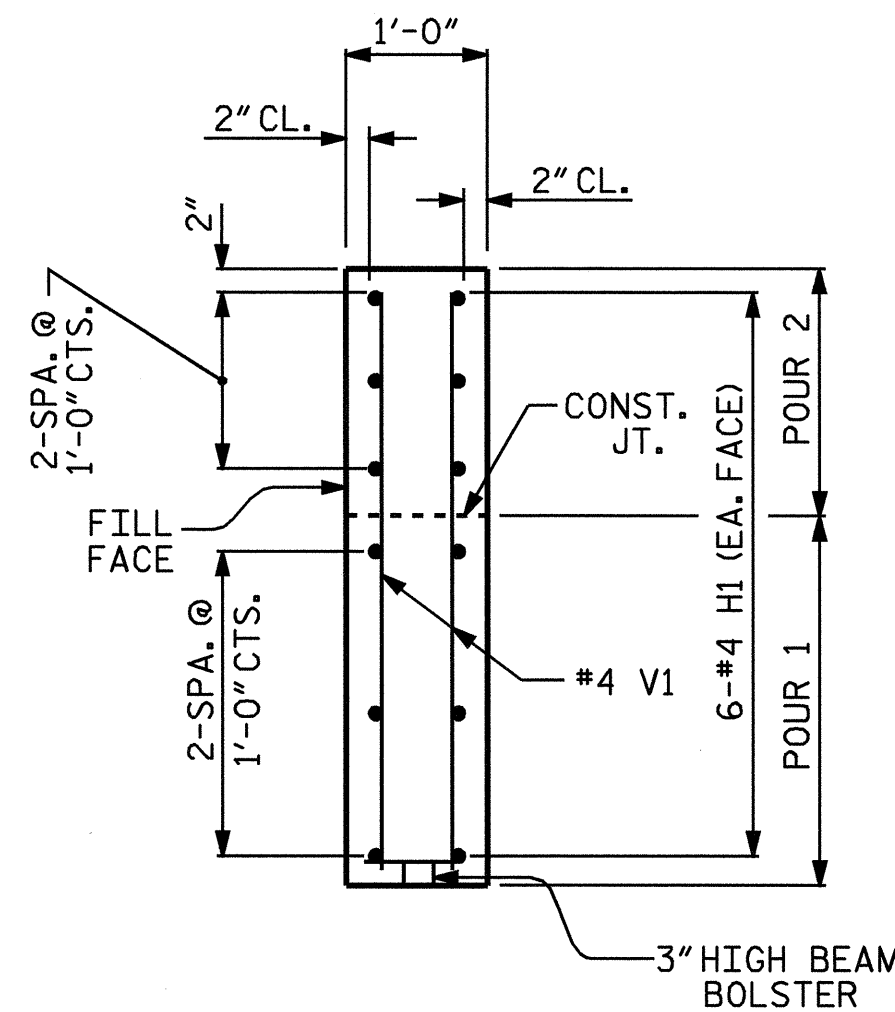

SECTION X-X

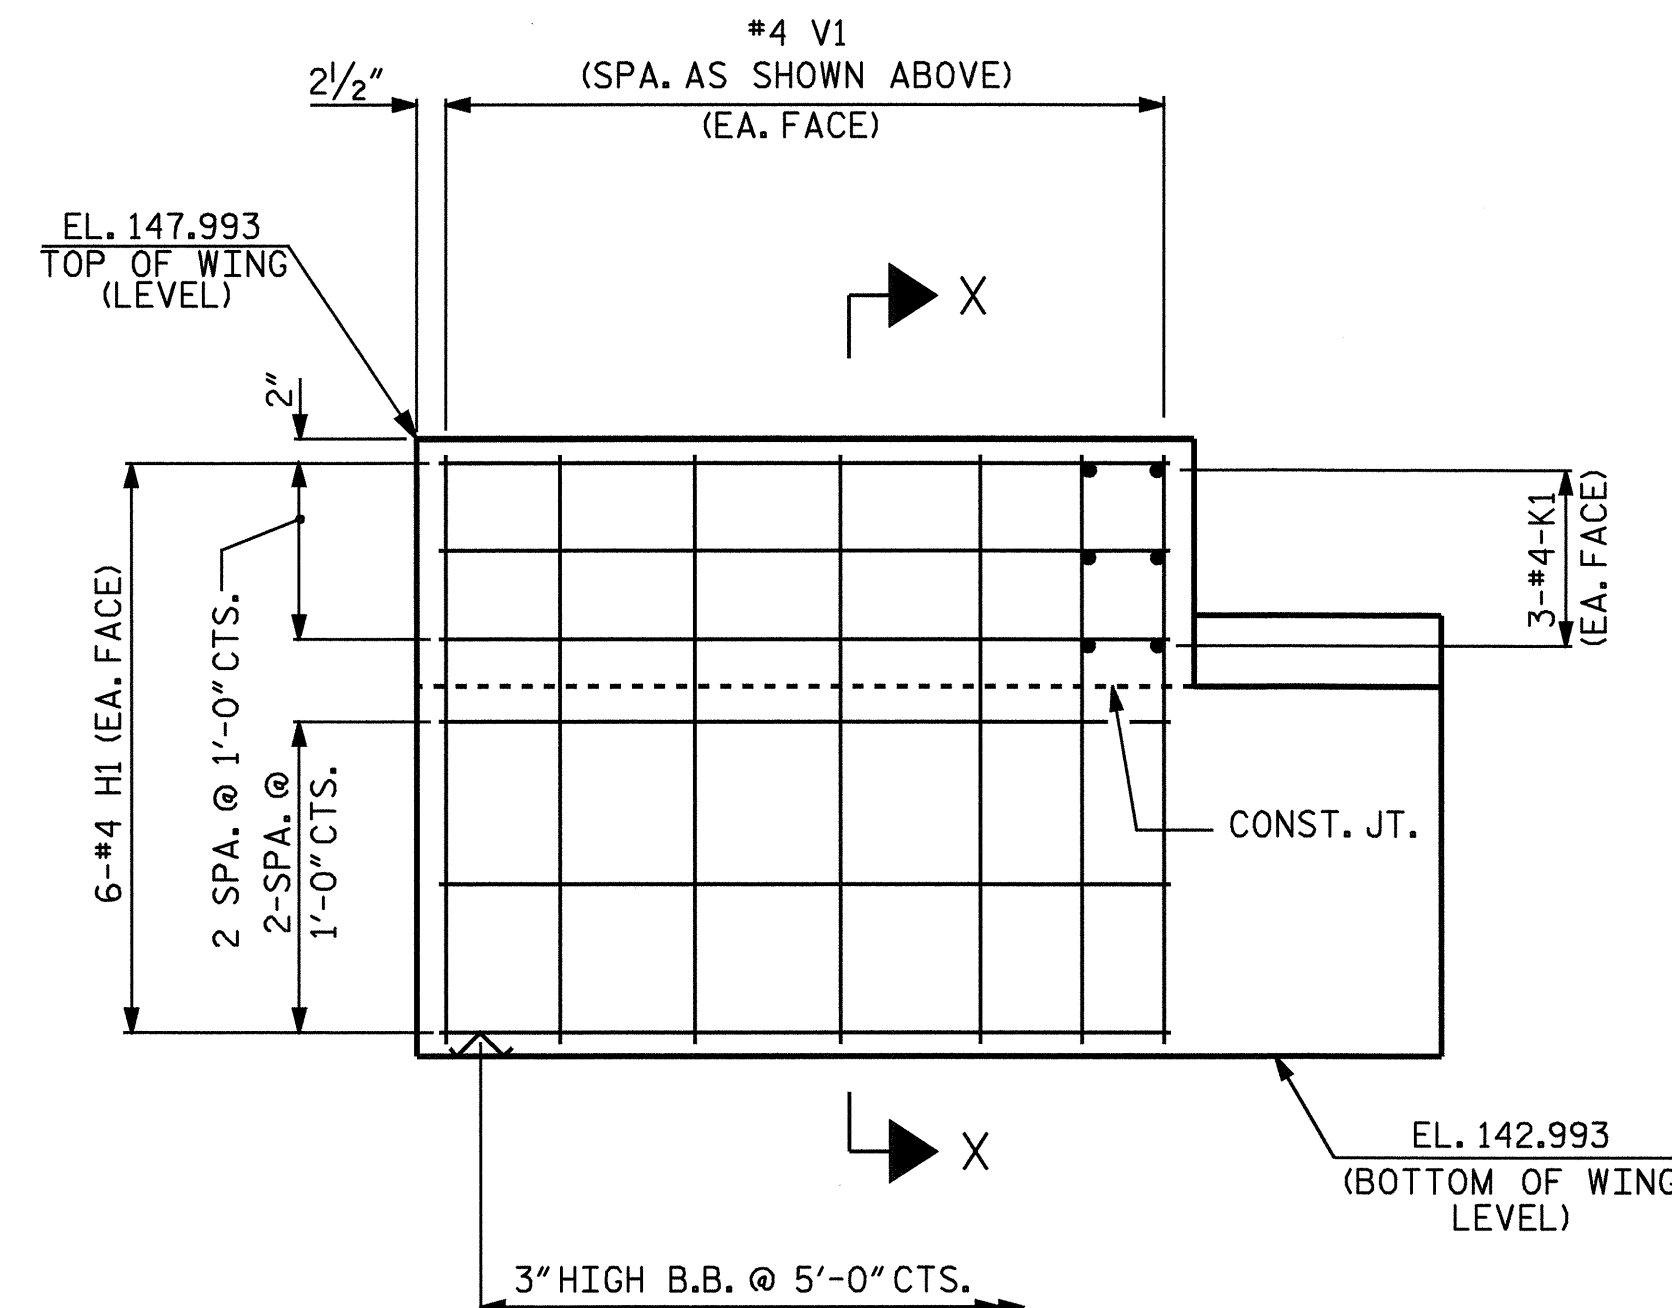

ELEVATION OF WING W2

PROJECT NO. B-4152  
HOKE COUNTY  
 STATION: 14+70.00 -L-

SHEET 2 OF 3

STATE OF NORTH CAROLINA  
 DEPARTMENT OF TRANSPORTATION  
 RALEIGH

SUBSTRUCTURE  
 END BENT #1



DRAWN BY: J. G. KHARVA DATE: 8/16/05  
 CHECKED BY: BOB WRIGHT DATE: 8/18/05

REVISIONS						SHEET NO.	
NO.	BY:	DATE:	NO.	BY:	DATE:	S-14	
1			3			TOTAL SHEETS 26	
2			4				