

12-SEP-2005 14:07
 S:\Contracts\104806\Special Details\enricor-d\stds\02\stds to Special Details\english\84806\084806.dgn
 enricor A1 P3222293

STATE OF
 NORTH CAROLINA
 DEPT. OF TRANSPORTATION
 DIVISION OF HIGHWAYS
 RALEIGH, N.C.


ENGLISH DETAIL DRAWING FOR
**WHEELCHAIR RAMP AND EXISTING SIDEWALK
 WITH GRASS STRIP**
 CURB CUT

SHEET 1 OF 5
848D06

STATE OF
 NORTH CAROLINA
 DEPT. OF TRANSPORTATION
 DIVISION OF HIGHWAYS
 RALEIGH, N.C.



ENGLISH DETAIL DRAWING FOR
**WHEELCHAIR RAMP AND EXISTING SIDEWALK
 WITH GRASS STRIP**
 CURB CUT

SHEET 1 OF 5
848D06

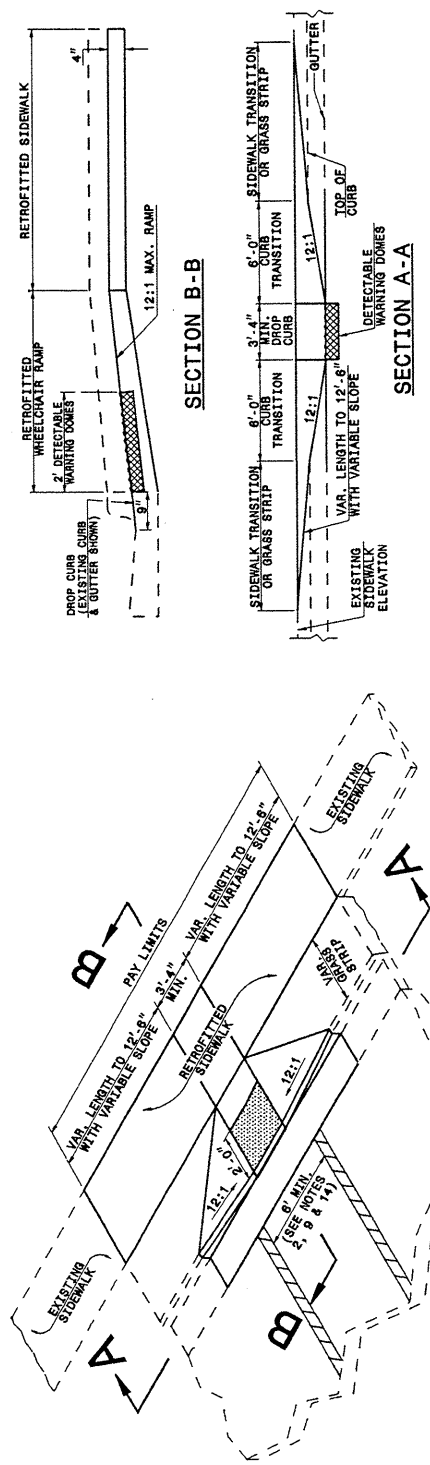


ISOMETRIC VIEW

- NOTES:
 1. DETECTABLE WARNING DOMES SHALL COVER 2'-0" LENGTH AND FULL WIDTH OF THE RAMP FLOOR AS SHOWN ON THE DETAILS.
 2. OBTAIN 70% CONTRAST VISIBILITY WITH ADJOINING SURFACE, EITHER LIGHT-ON-DARK, OR DARK-ON-LIGHT SEQUENCE COVERING THE ENTIRE RAMP.

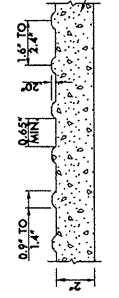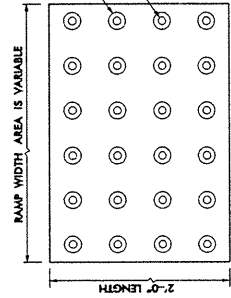


DETECTABLE WARNING DOMES

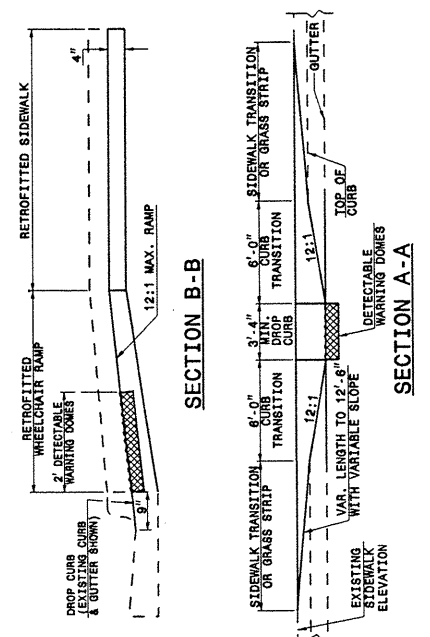

SECTION B-B

SECTION A-A

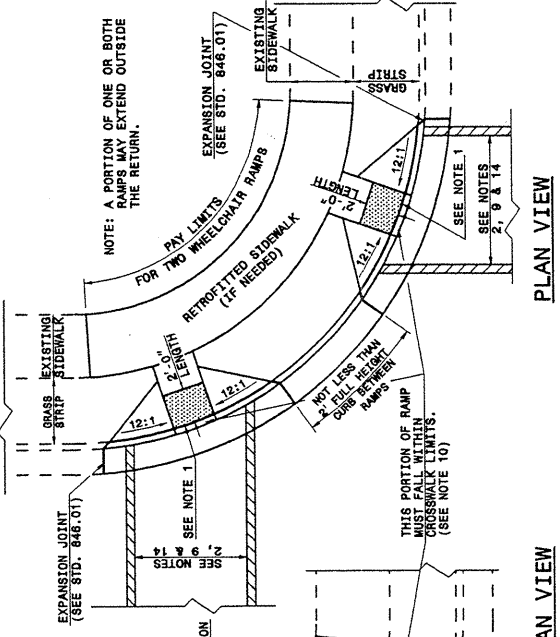


PLAN VIEW

PLAN VIEW

STATE OF
 NORTH CAROLINA
 DEPT. OF TRANSPORTATION
 DIVISION OF HIGHWAYS
 RALEIGH, N.C.



ENGLISH DETAIL DRAWING FOR
**WHEELCHAIR RAMP AND EXISTING SIDEWALK
 ADJACENT TO CURB**
 CURB CUT

SHEET 2 OF 5
848D06

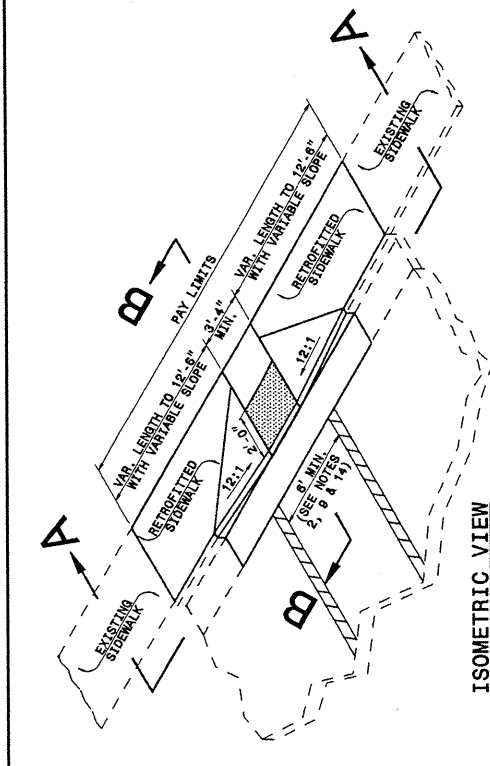


ISOMETRIC VIEW

- NOTES:
 1. DETECTABLE WARNING DOMES SHALL COVER 2'-0" LENGTH AND FULL WIDTH OF THE RAMP FLOOR AS SHOWN ON THE DETAILS.
 2. OBTAIN 70% CONTRAST VISIBILITY WITH ADJOINING SURFACE, EITHER LIGHT-ON-DARK, OR DARK-ON-LIGHT SEQUENCE COVERING THE ENTIRE RAMP.

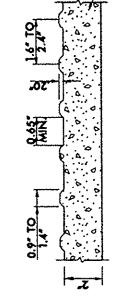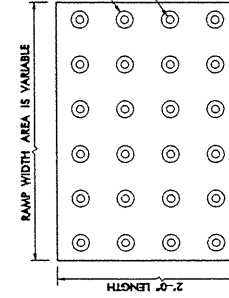


DETECTABLE WARNING DOMES

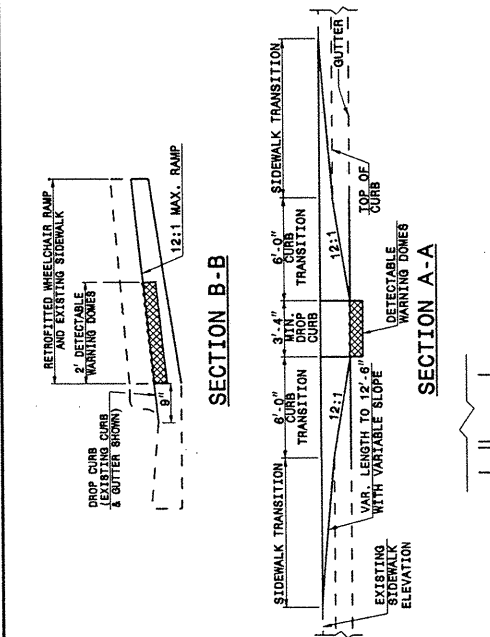

SECTION B-B

SECTION A-A

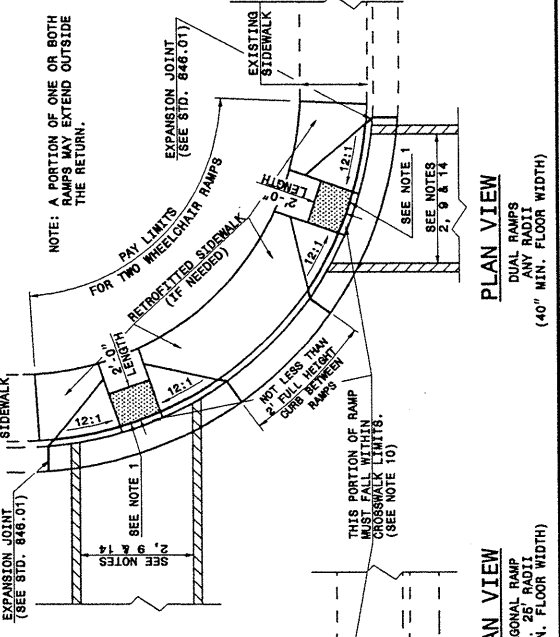

PLAN VIEW

PLAN VIEW

PROJECT SERVICES UNIT
 STANDARDS AND SPECIAL DESIGN
 Office 919-250-4128 FAX 919-250-4119

SEE PLATE FOR TITLE

ORIGINAL BY: DETAIL 848D05 DATE: _____
 MODIFIED BY: E.E. WARD DATE: 09-06-05
 CHECKED BY: _____ DATE: _____
 FILE SPEC: /usr/stds/02todetail/english/84806/848d06.dgn