
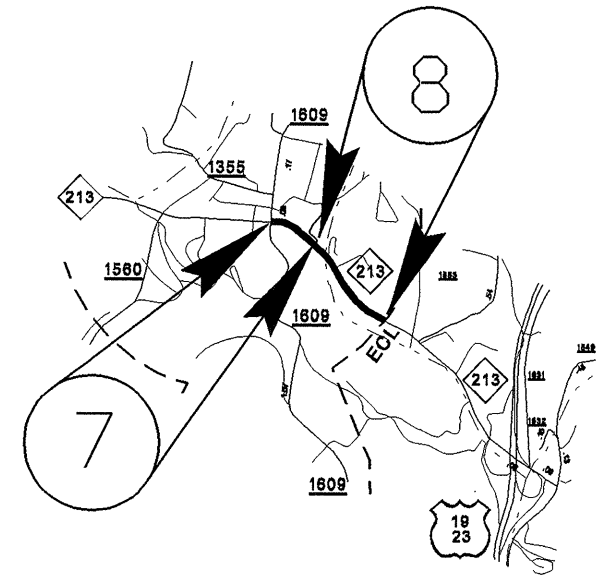
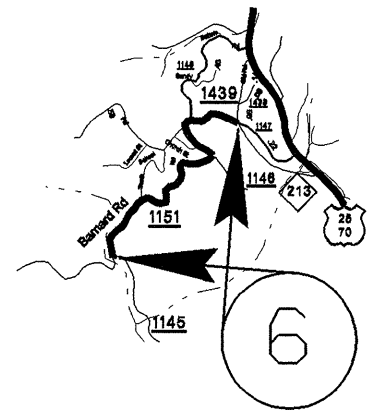
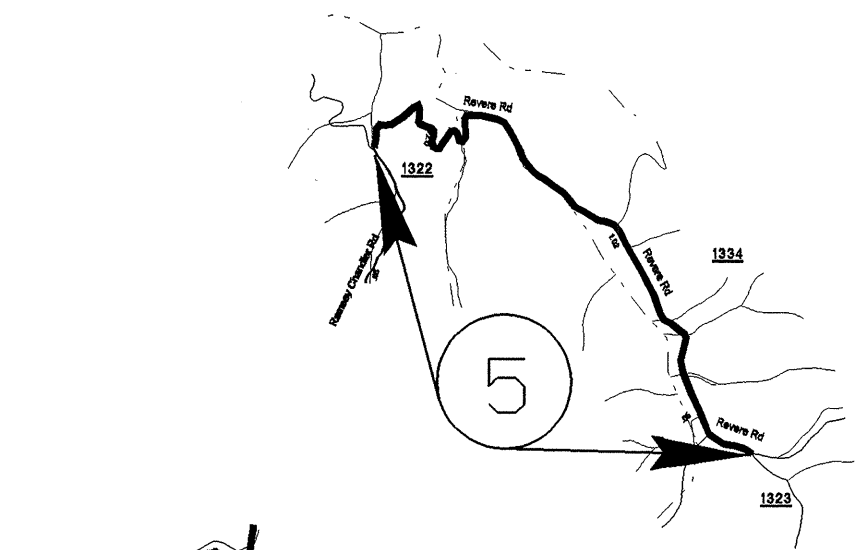


PROJECT NO.	SHEET NO.	TOTAL SHEETS
13CR.10571.3 , 13CR.20571.3 13CR.305718.2 , ETC	2	5

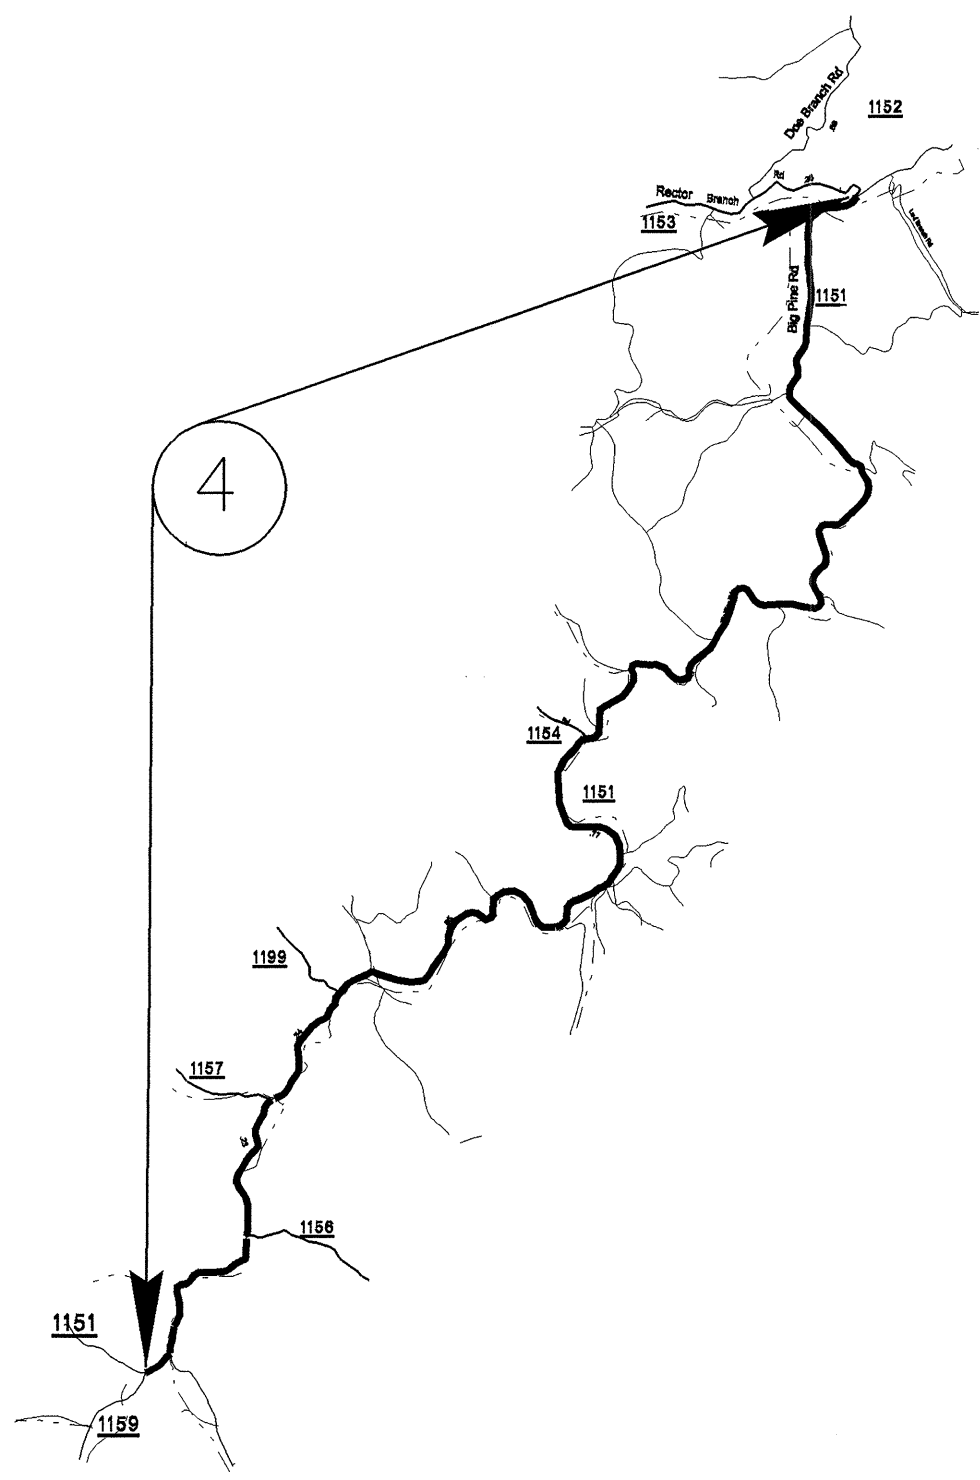

**MADISON COUNTY**