


12-SEP-2005 14:07 S:\Contracts\02cr\stds\stds\02stds to Special Details\english\84806\084806.dgn

STATE OF NORTH CAROLINA
DEPT. OF TRANSPORTATION
DIVISION OF HIGHWAYS
RALEIGH, N.C.

ENGLISH DETAIL DRAWING FOR
**WHEELCHAIR RAMP AND EXISTING SIDEWALK
WITH GRASS STRIP**
CURB CUT

SHEET 1 OF 5
848D06

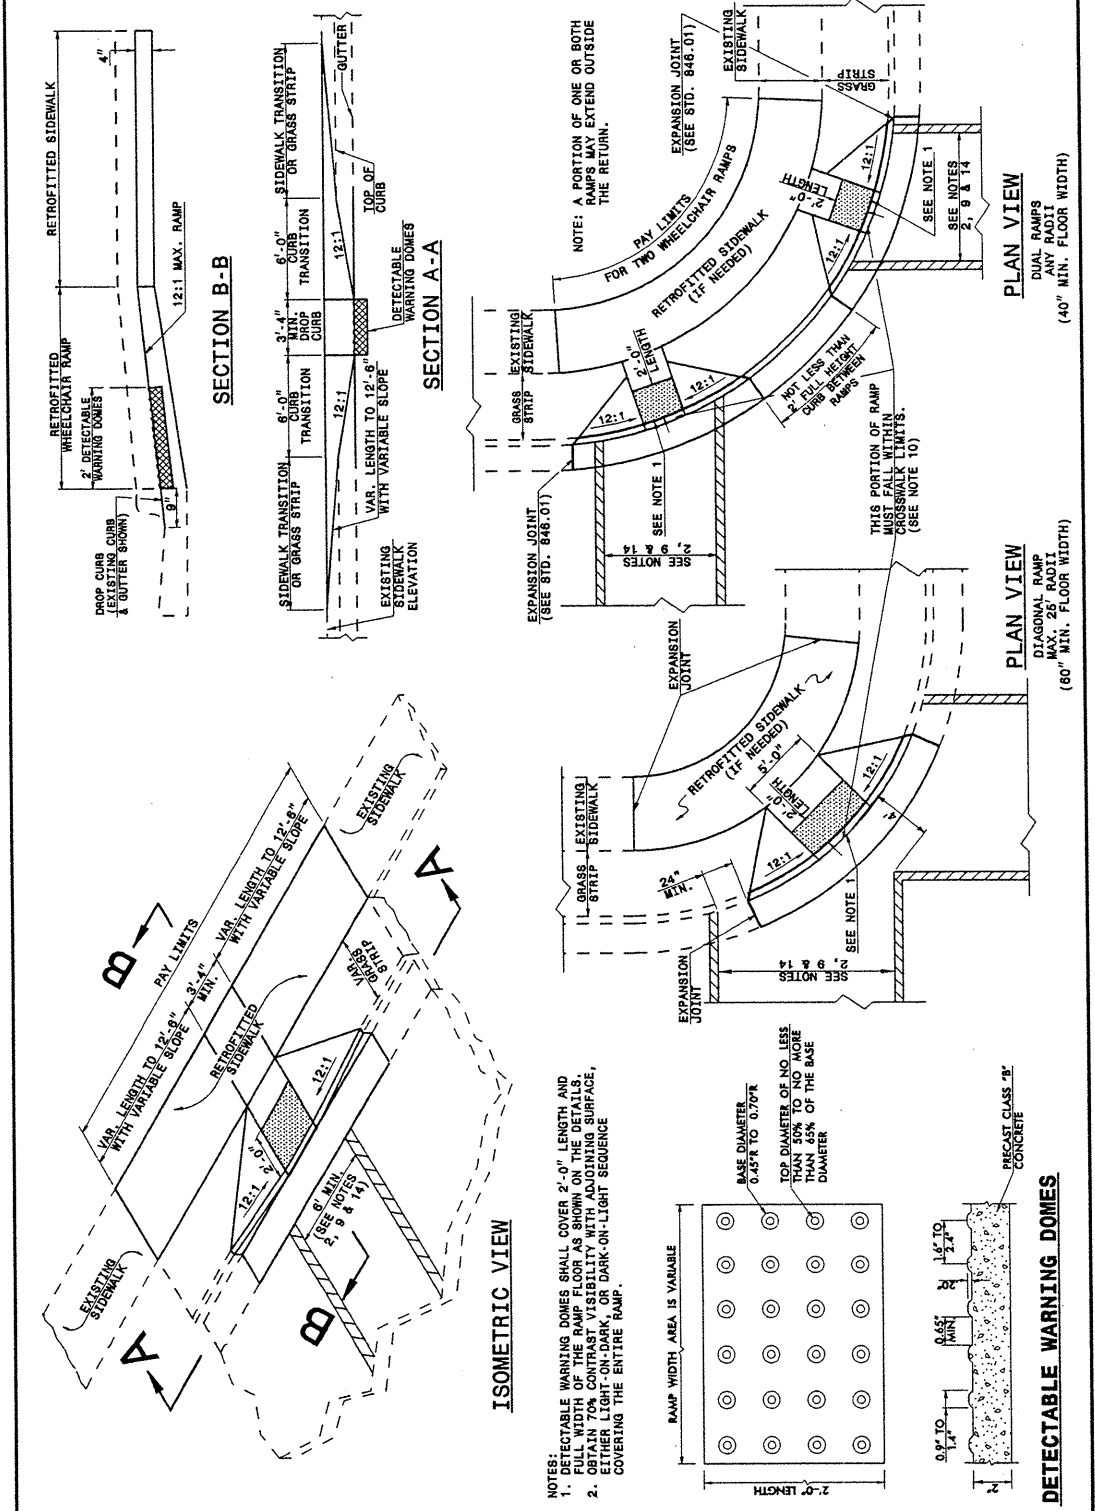

STATE OF NORTH CAROLINA
DEPT. OF TRANSPORTATION
DIVISION OF HIGHWAYS
RALEIGH, N.C.


ENGLISH DETAIL DRAWING FOR
**WHEELCHAIR RAMP AND EXISTING SIDEWALK
WITH GRASS STRIP**
CURB CUT

SHEET 1 OF 5
848D06

STATE OF NORTH CAROLINA
DEPT. OF TRANSPORTATION
DIVISION OF HIGHWAYS
RALEIGH, N.C.

ENGLISH DETAIL DRAWING FOR
**WHEELCHAIR RAMP AND EXISTING SIDEWALK
ADJACENT TO CURB**
CURB CUT

SHEET 2 OF 5
848D06

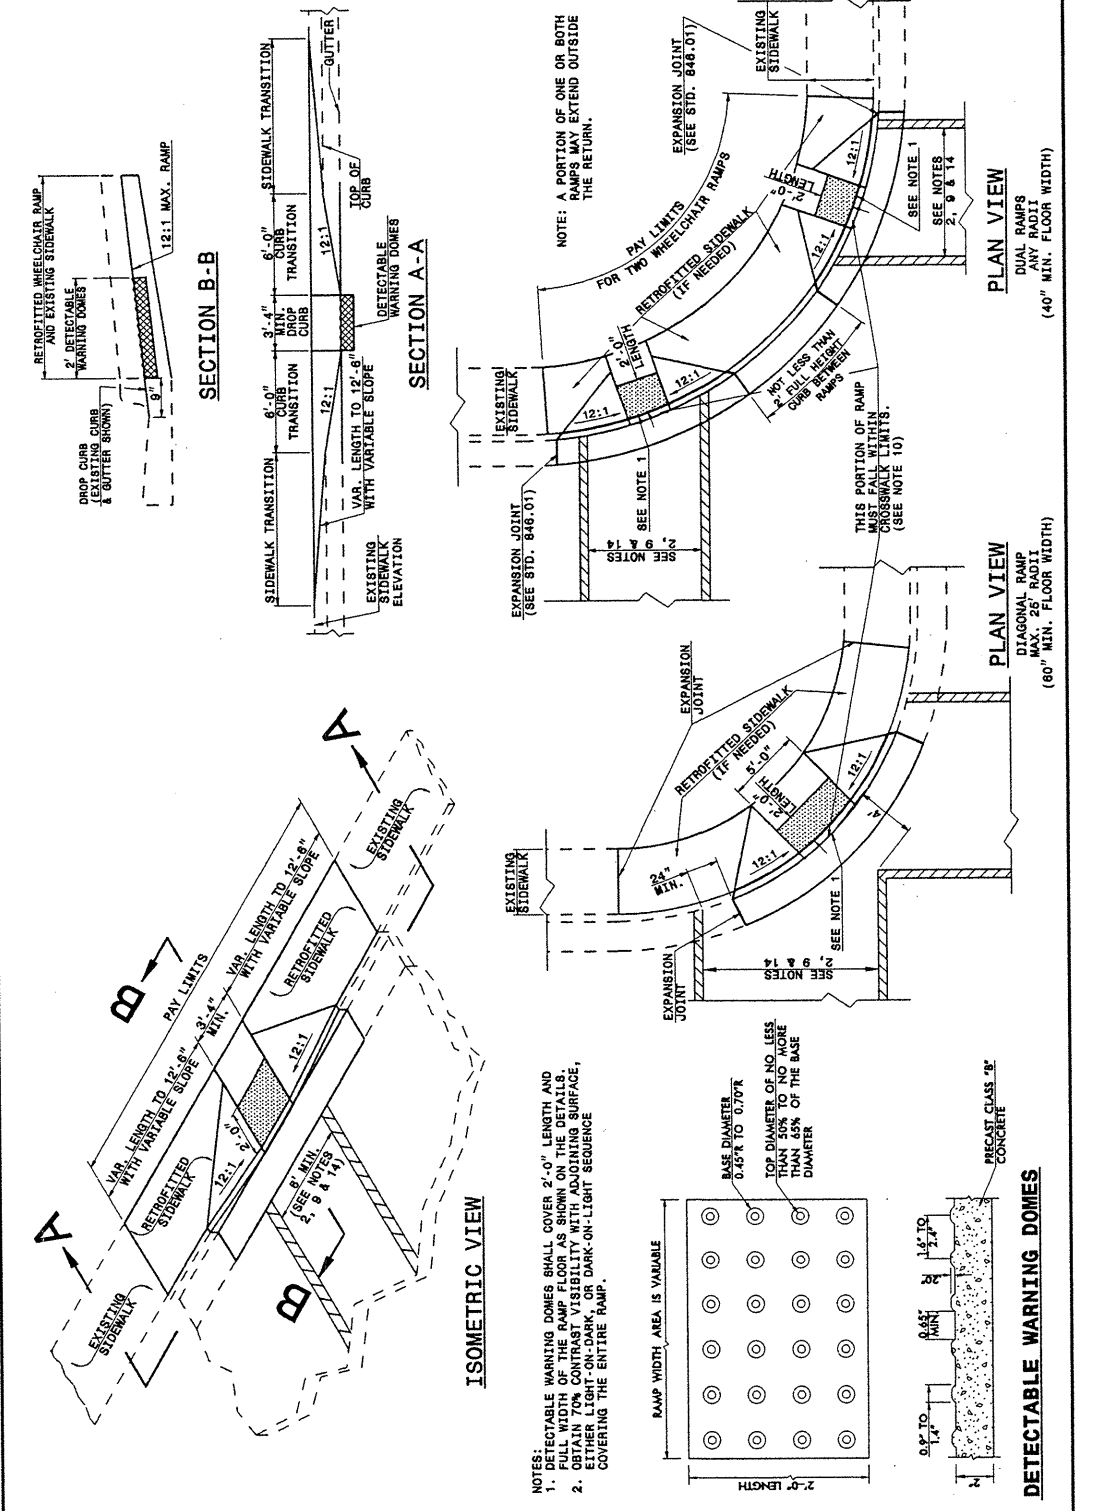

STATE OF NORTH CAROLINA
DEPT. OF TRANSPORTATION
DIVISION OF HIGHWAYS
RALEIGH, N.C.

ENGLISH DETAIL DRAWING FOR
**WHEELCHAIR RAMP AND EXISTING SIDEWALK
ADJACENT TO CURB**
CURB CUT

SHEET 2 OF 5
848D06

PROJECT SERVICES UNIT
STANDARDS AND SPECIAL DESIGN
Office 919-250-4128 FAX 919-250-4119

SEE PLATE FOR TITLE

ORIGINAL BY: DETAIL 848D05 DATE: _____
MODIFIED BY: E.E. WARD DATE: 09-06-05
CHECKED BY: _____ DATE: _____
FILE SPEC.: /usr/stds/02stds/detail/english/84806/848D06.dgn