




| | | |
|---|----------------|--------------|
| PROJECT NO. 13CR.10611.4, 13CR.20611.3, 13CR.306124.2, ETC. | SHEET NO. 6 | TOTAL SHEETS |
|---|----------------|--------------|

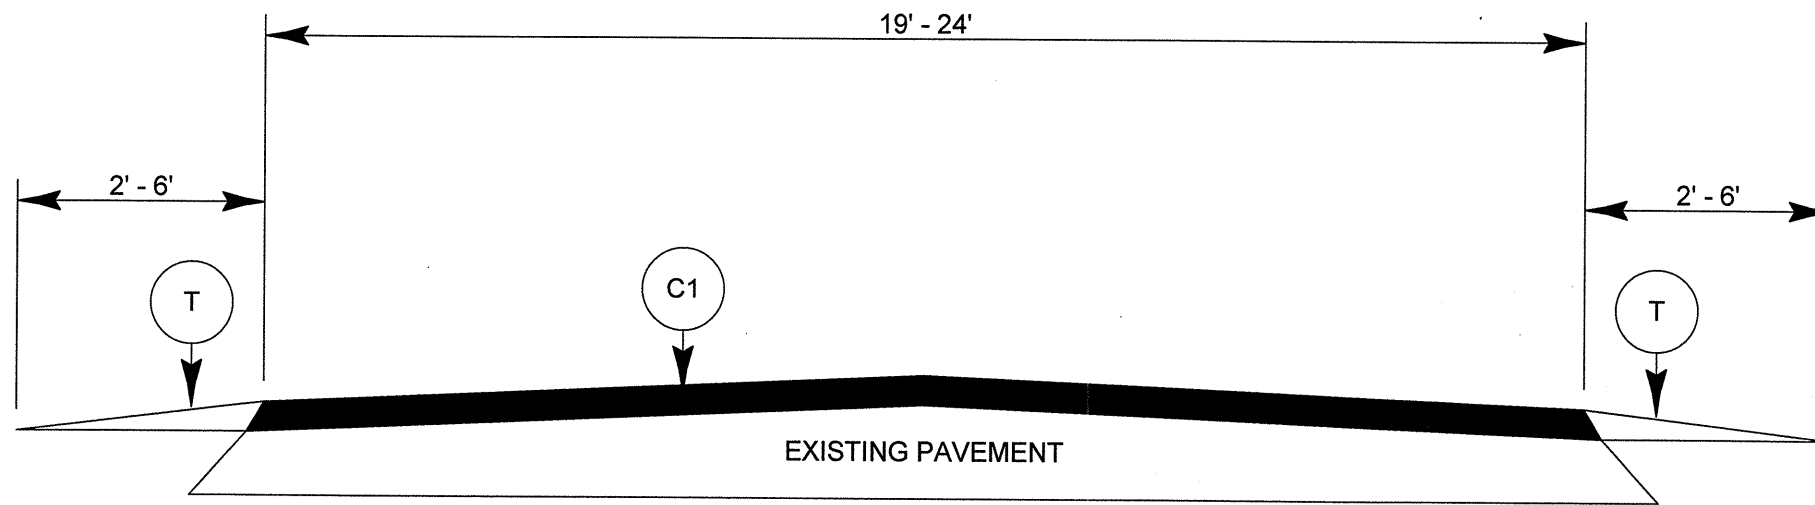

TYPICAL SECTION NO. 1

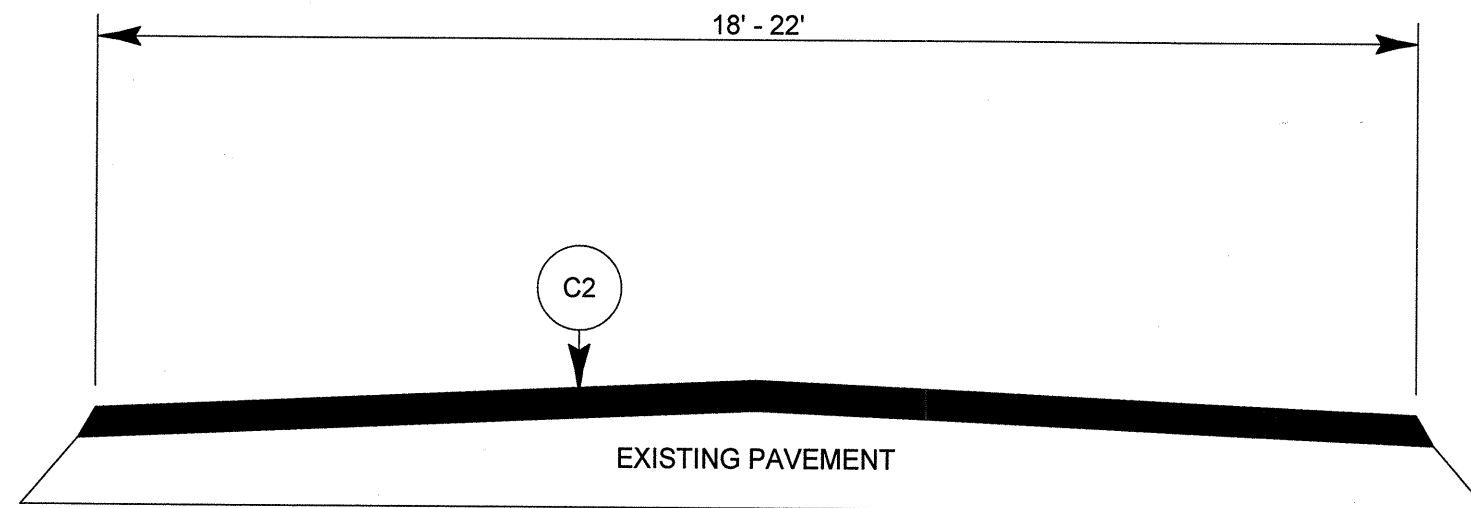

TYPICAL SECTION NO. 2

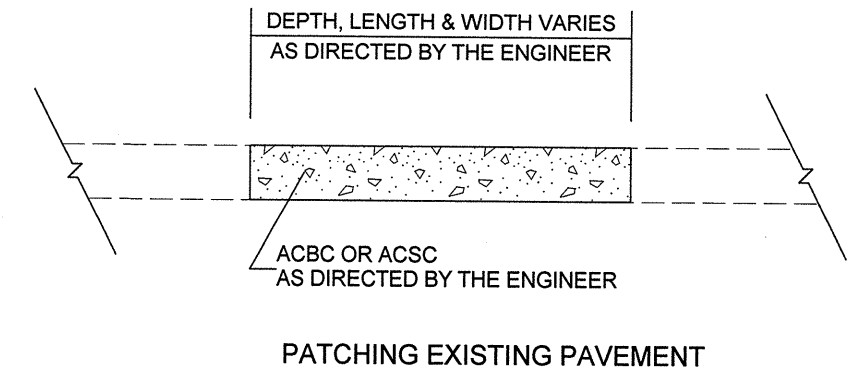

| PAVEMENT SCHEDULE | |
|-------------------|--|
| C1 | PROP. APPROX. 1.5" ASPHALT CONCRETE SURFACE COURSE, TYPE S9.5B, AT AN AVERAGE RATE OF 168 LBS PER SQ YARD |
| C2 | PROP. APPROX. 1.5" ASPHALT CONCRETE SURFACE COURSE, TYPE SF9.5A, AT AN AVERAGE RATE OF 165 LBS PER SQ YARD |
| E1 | PROP. APPROX. 6" ASPHALT CONCRETE BASE COURSE, TYPE B25.0B, AT AN AVERAGE RATE OF 684 LBS PER SQ YARD |
| T | EARTH MATERIAL |