
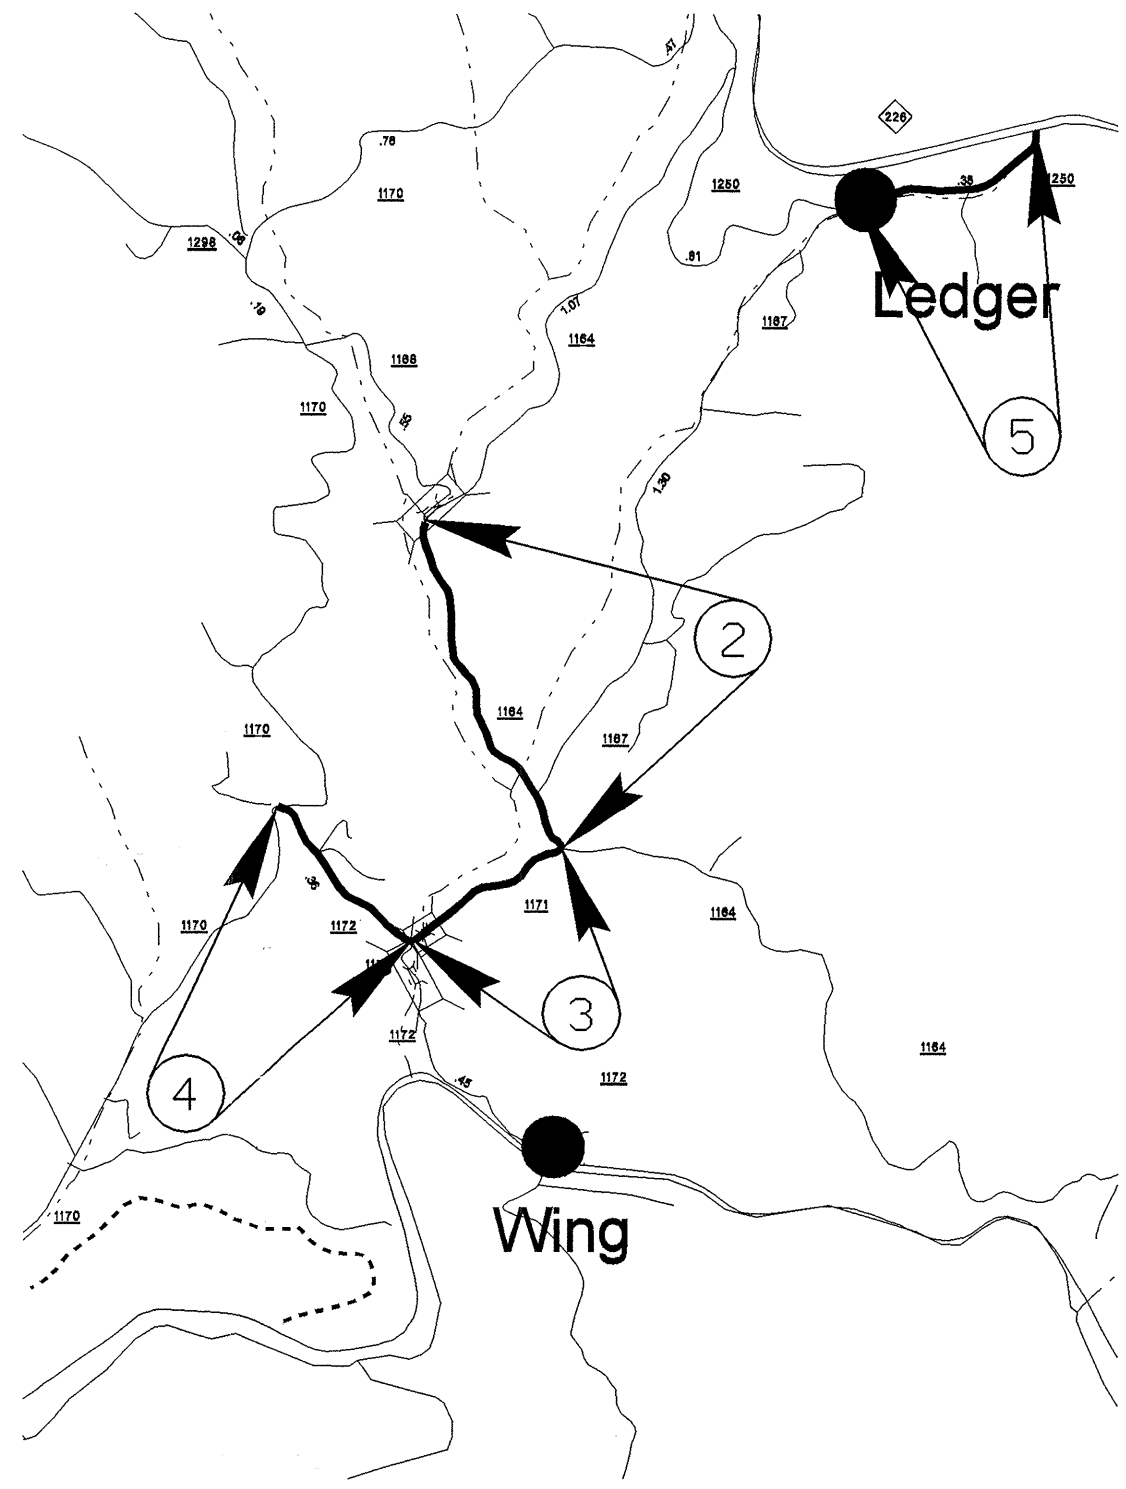


PROJECT NO.	SHEET NO.	TOTAL SHEETS
13CR.10611.4, 13CR.20611.3 13CR.306124.2, ETC	1	

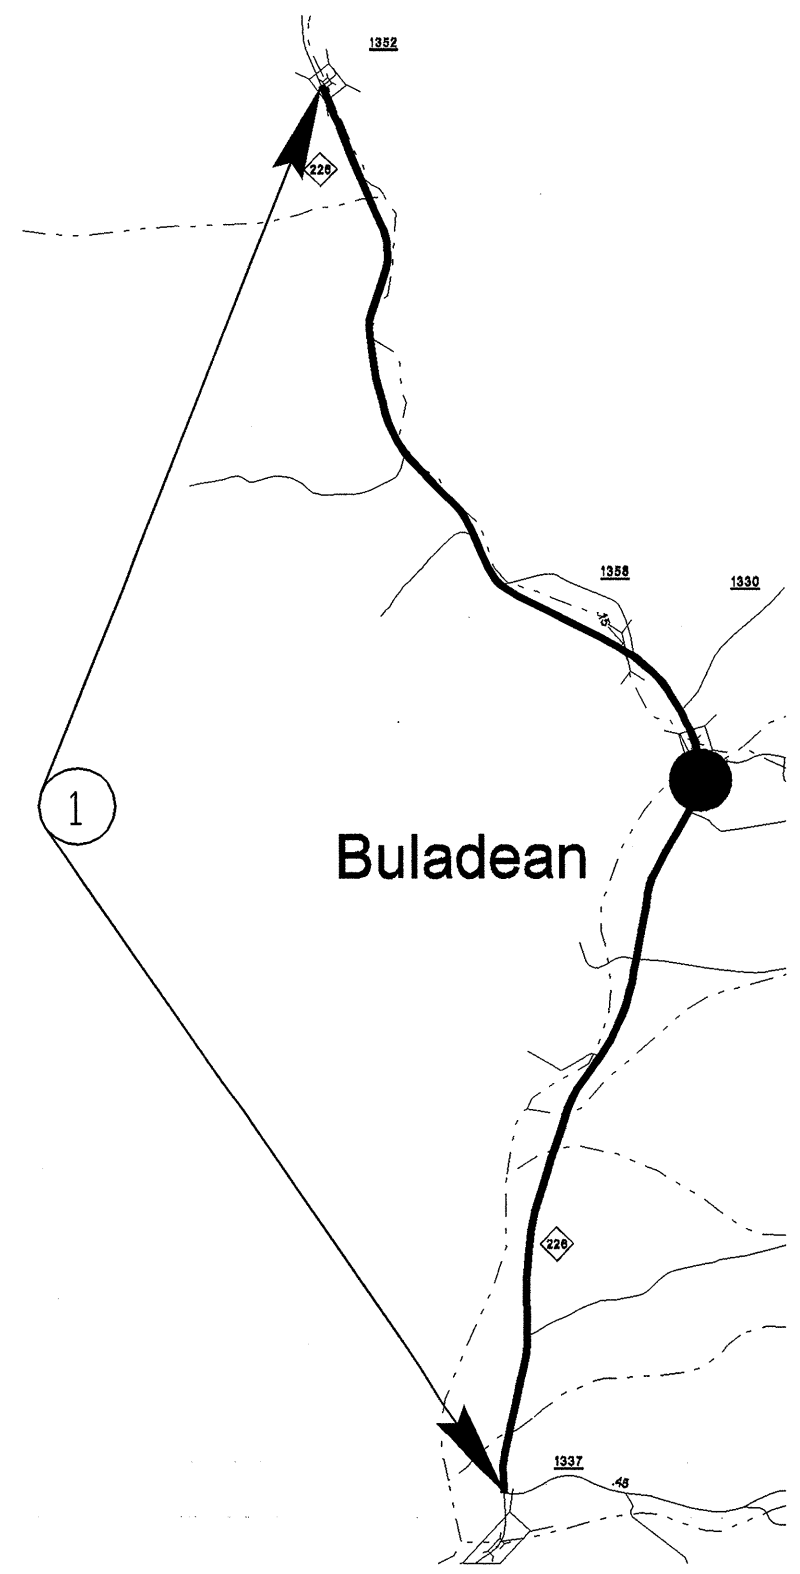

**MITCHELL COUNTY**