



STATE OF NORTH CAROLINA
DEPT. OF TRANSPORTATION
DIVISION OF HIGHWAYS
RALEIGH, N.C.

ENGLISH DETAIL DRAWING FOR
**ASPHALT SHOULDERS
MILLED RUMBLE STRIPS**


SHEET 1 OF 2
665D01

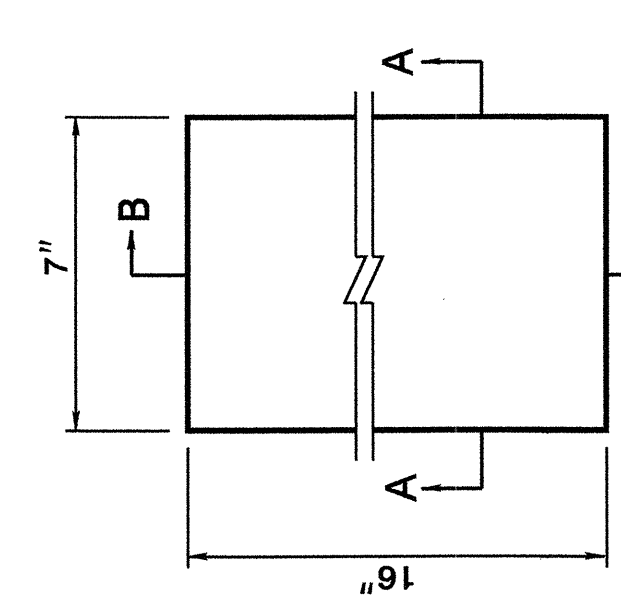


**PLAN VIEW
MILLING DETAIL**

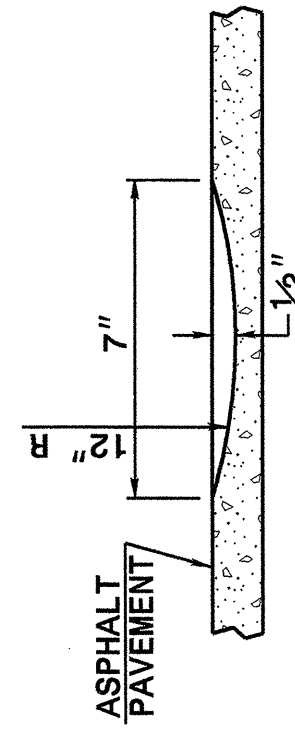

SECTION A-A

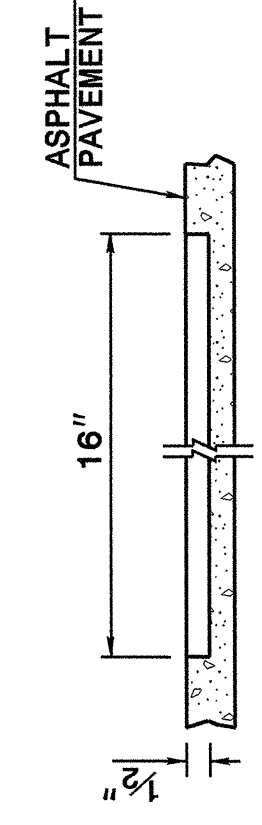


SECTION B-B

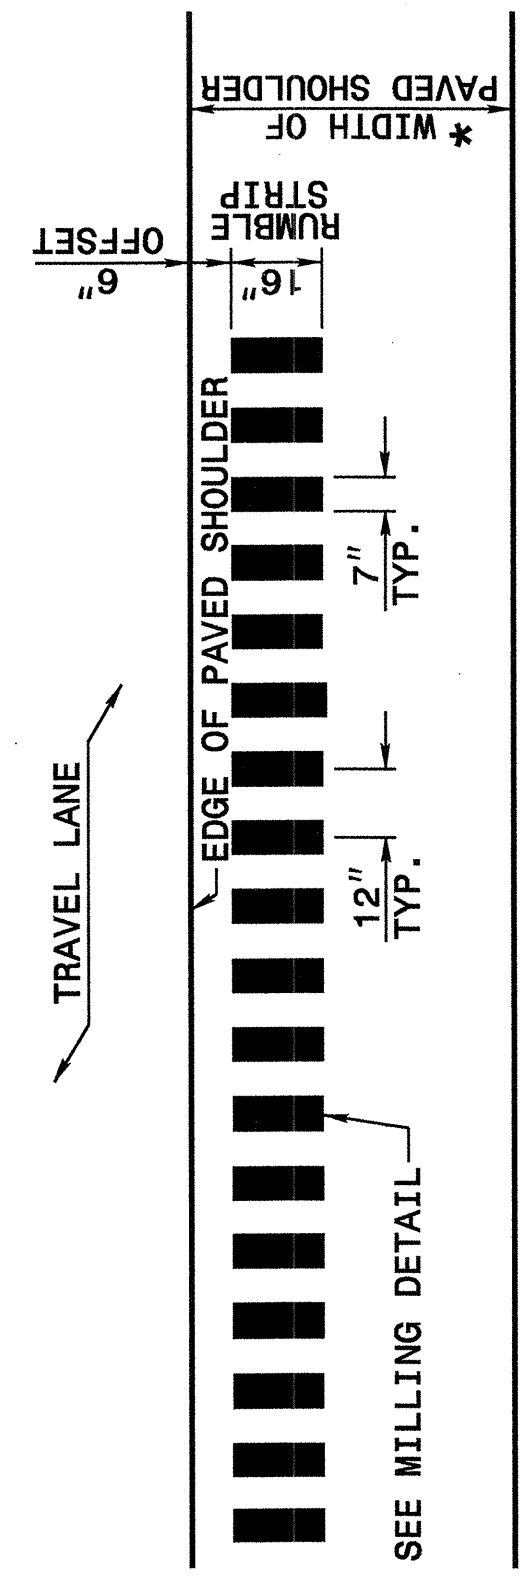

**PLAN VIEW
PAVED SHOULDER**

* FOR WIDTHS SEE TYPICAL SECTIONS AND PLAN SHEETS

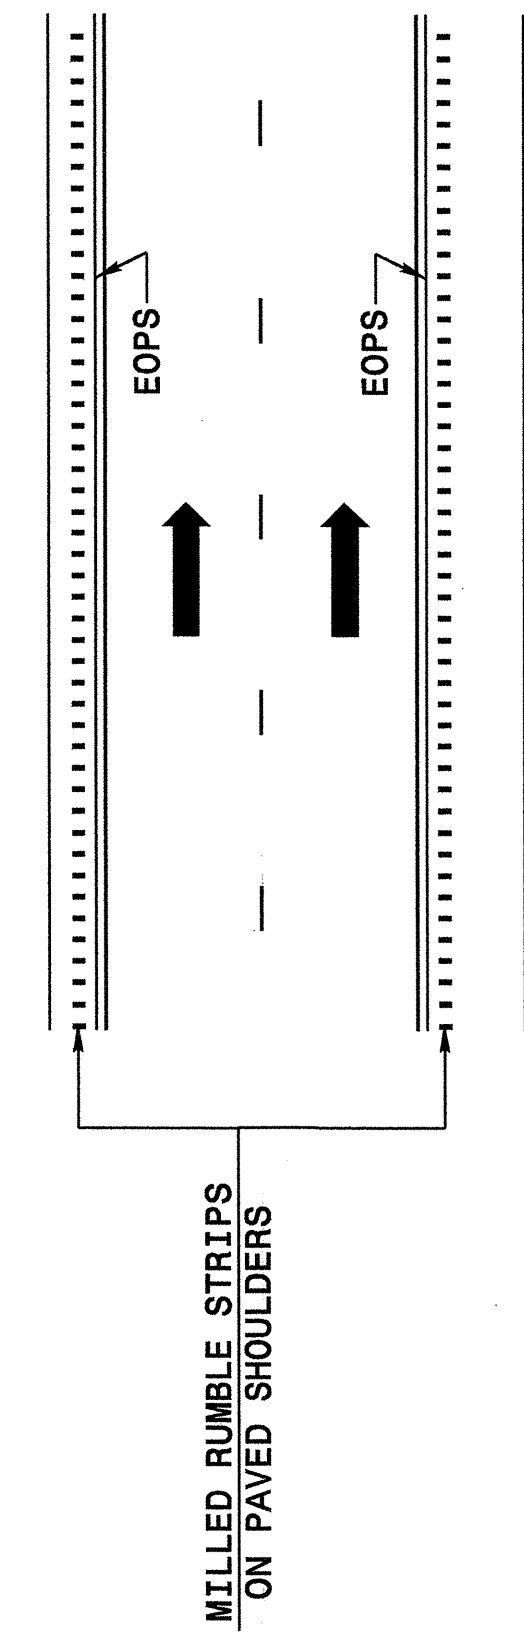

LANE TREATMENT

STATE OF NORTH CAROLINA
DEPT. OF TRANSPORTATION
DIVISION OF HIGHWAYS
RALEIGH, N.C.


ENGLISH DETAIL DRAWING FOR
**ASPHALT SHOULDERS
MILLED RUMBLE STRIPS**

SHEET 1 OF 2
665D01


STATE OF NORTH CAROLINA
DEPT. OF TRANSPORTATION
DIVISION OF HIGHWAYS
RALEIGH, N.C.

ENGLISH DETAIL DRAWING FOR
**ASPHALT SHOULDERS
MILLED RUMBLE STRIPS**


SHEET 2 OF 2
665D01

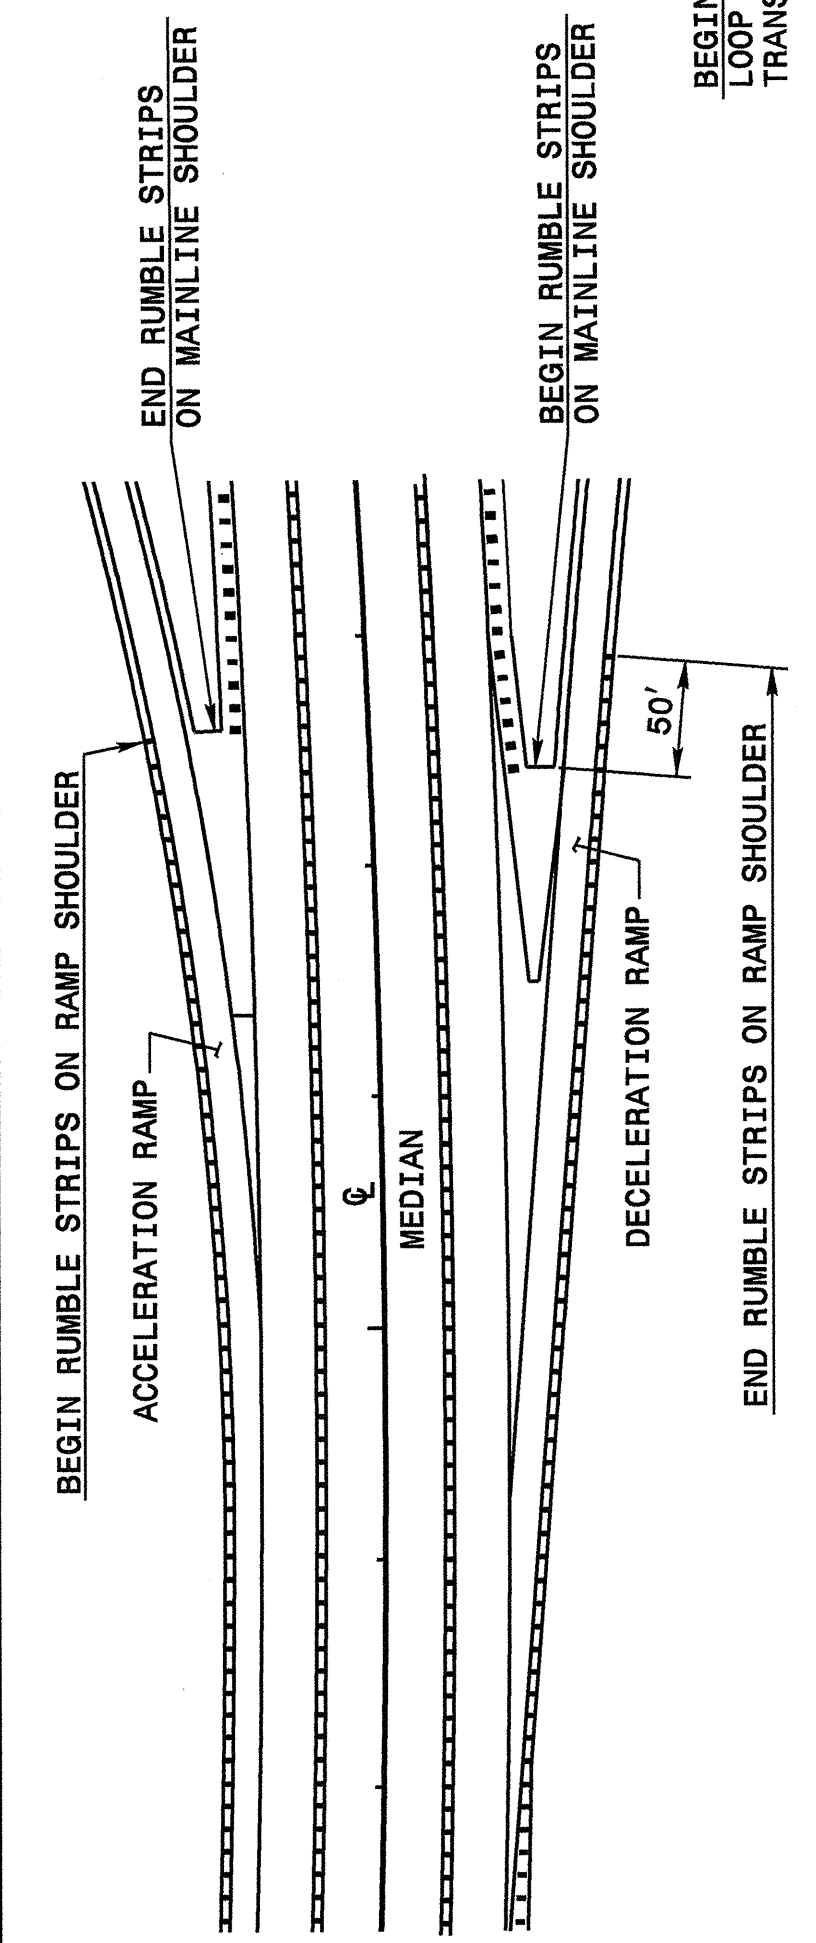

TREATMENT AT RAMP TERMINALS

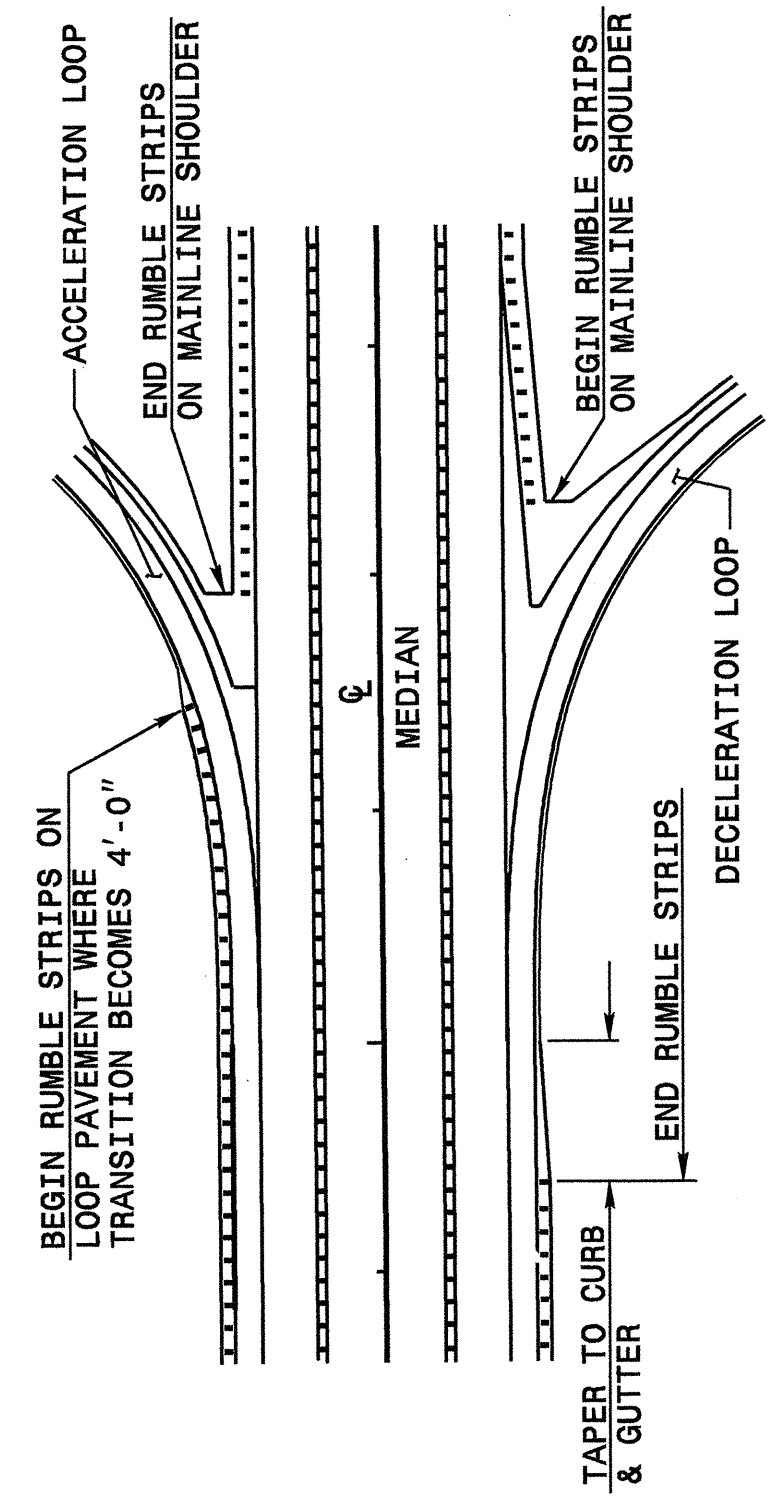

TREATMENT AT LOOP TERMINALS

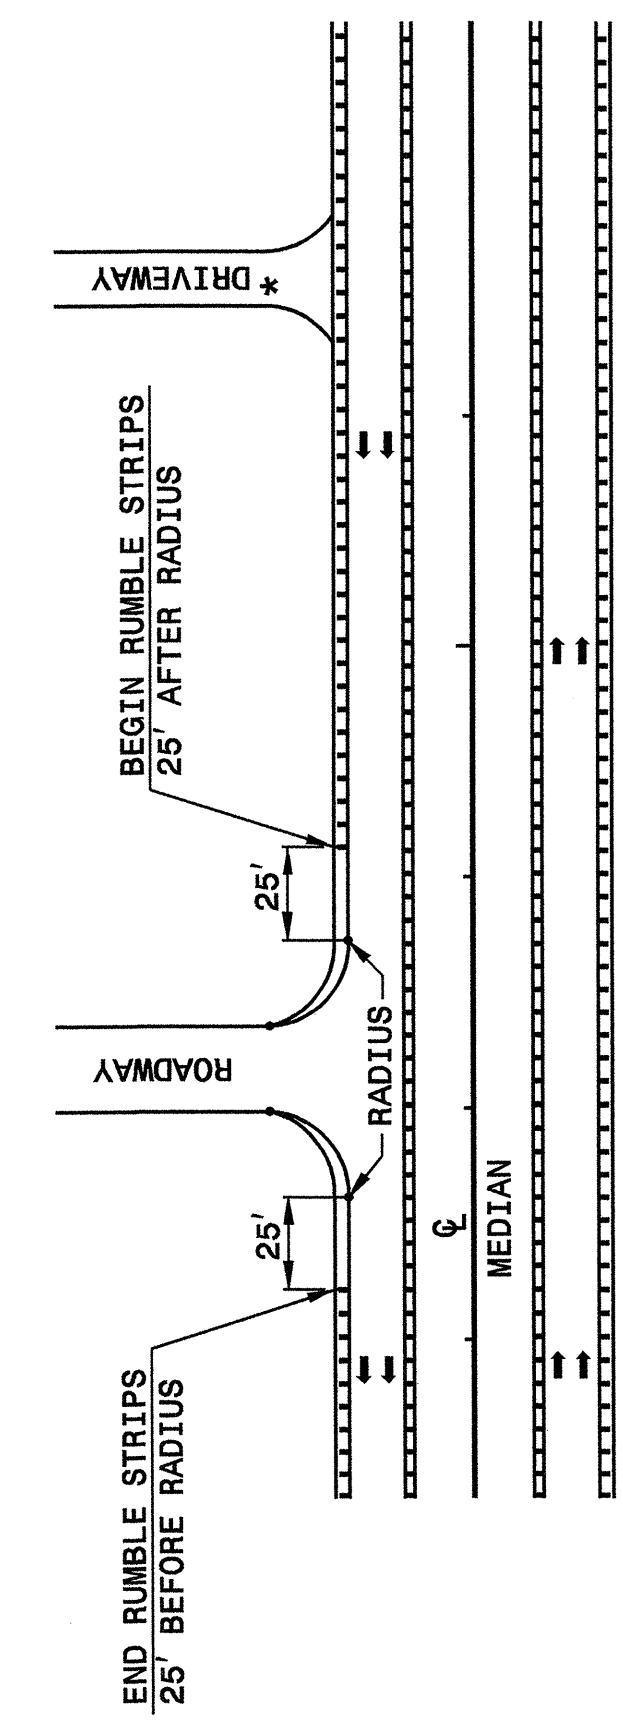

TREATMENT AT INTERSECTIONS
(ROADWAY OR DRIVEWAY)

* TERMINATE AT DRIVEWAYS AS DIRECTED BY THE ENGINEER.

STATE OF NORTH CAROLINA
DEPT. OF TRANSPORTATION
DIVISION OF HIGHWAYS
RALEIGH, N.C.

ENGLISH DETAIL DRAWING FOR
**ASPHALT SHOULDERS
MILLED RUMBLE STRIPS**

SHEET 2 OF 2
665D01

**PROJECT SERVICES UNIT
STANDARDS AND SPECIAL DESIGN**
Office 919-250-4128 FAX 919-250-4119

SEE PLATE FOR TITLE

ORIGINAL BY: 2002 STANDARDS DATE: 01-15-02
 MODIFIED BY: E.E. WARD DATE: 09-16-04
 CHECKED BY: *[Signature]* DATE: 11/2/04
 FILE SPEC.: *[Signature]*/02stdstodetails/english/665d01.dgn

28-OCT-2004 13:40 C:\Users\ward\My Documents\Projects\stds\02\stds to Special Details\english\665d01\0665d01.dgn
 erikward AT 03212260