



PAVEMENT SCHEDULE	
C1	PROP. APPROX. 2" ASPHALT CONCRETE SURFACE COURSE, TYPE S12.50, AT AN AVERAGE RATE OF 224 LBS. PER SQ. YD.
D1	PROP. APPROX. 2 1/2" ASPHALT CONCRETE INTERMEDIATE COURSE, TYPE I19.00, AT AN AVERAGE RATE OF 285 LBS. PER SQ. YD.
E1	PROP. APPROX. 6" ASPHALT CONCRETE BASE COURSE, TYPE B25.0C, AT AN AVERAGE RATE OF 684 LBS. PER SQ. YD.
E2	PROP. VAR. DEPTH ASPHALT CONCRETE BASE COURSE, TYPE B25.0C, AT AN AVERAGE RATE OF 114 LBS. PER SQ. YD. PER 1" DEPTH. TO BE PLACED IN LAYERS NOT LESS THAN 3" IN DEPTH OR GREATER THAN 6" IN DEPTH
M1	MILLING 2 1/2"
M2	MILLING 2 1/2" TO 4"
M3	MILL RUMBLE STRIPS
T	SHOULDER RECONSTRUCTION
U	EXISTING ASPHALT

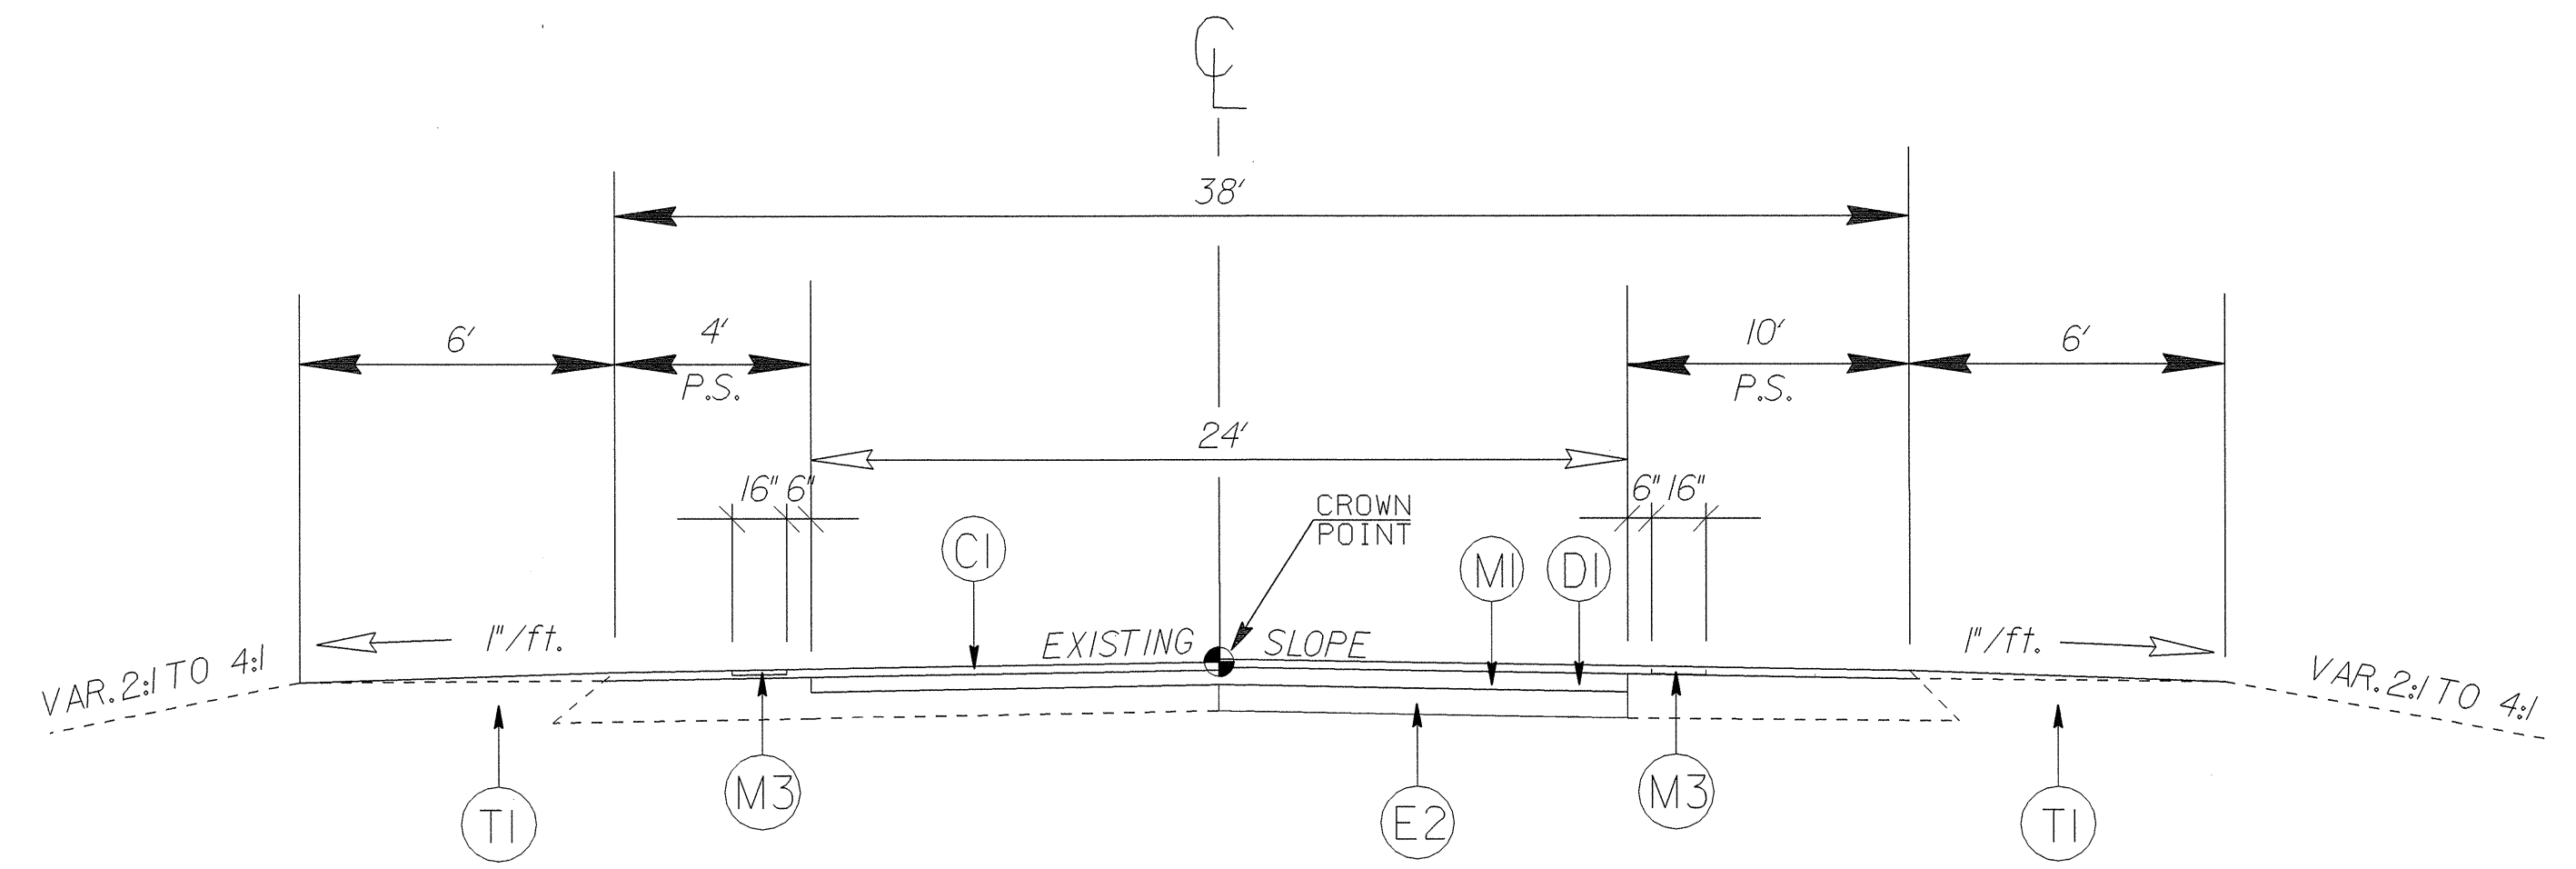



TYPICAL SECTION NO. 4

USE ON SOUTHBOUND LANE AT APPROXIMATELY MILEPOST 34.28 FOR PATCHING (FULL DEPTH REPAIR)

DETAIL 3
WIDENING ON ACCELERATION RAMP

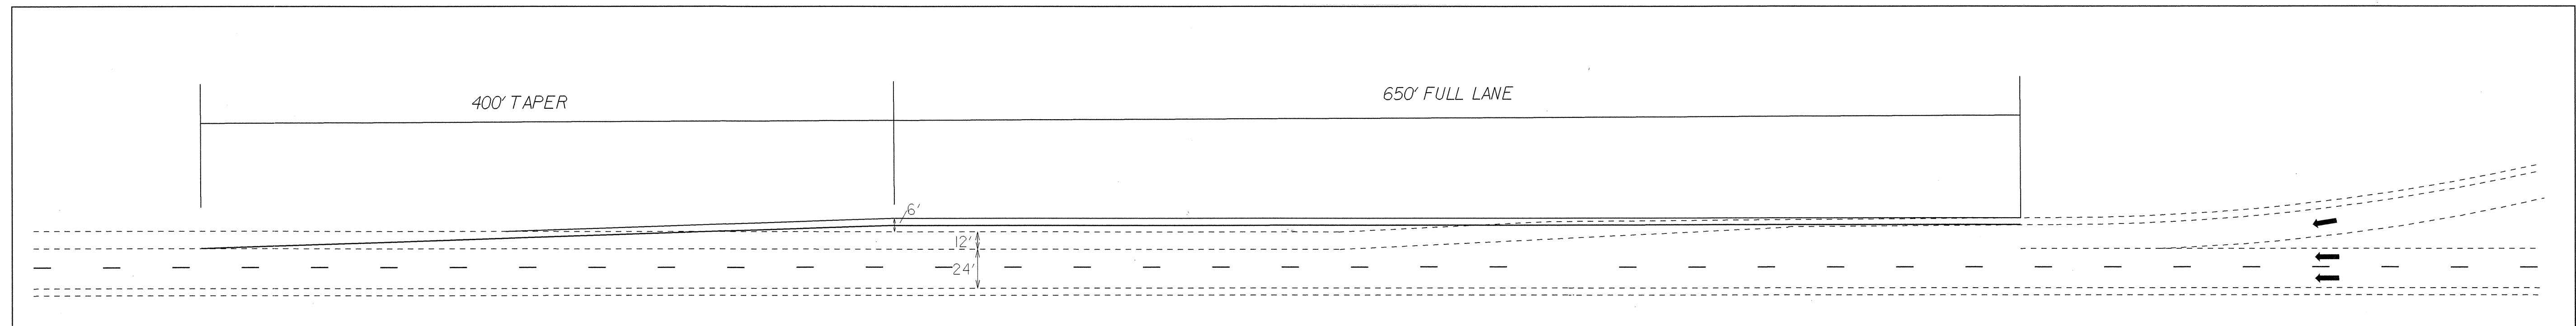

DETAIL 4
WIDENING FOR PAVED SHOULDER

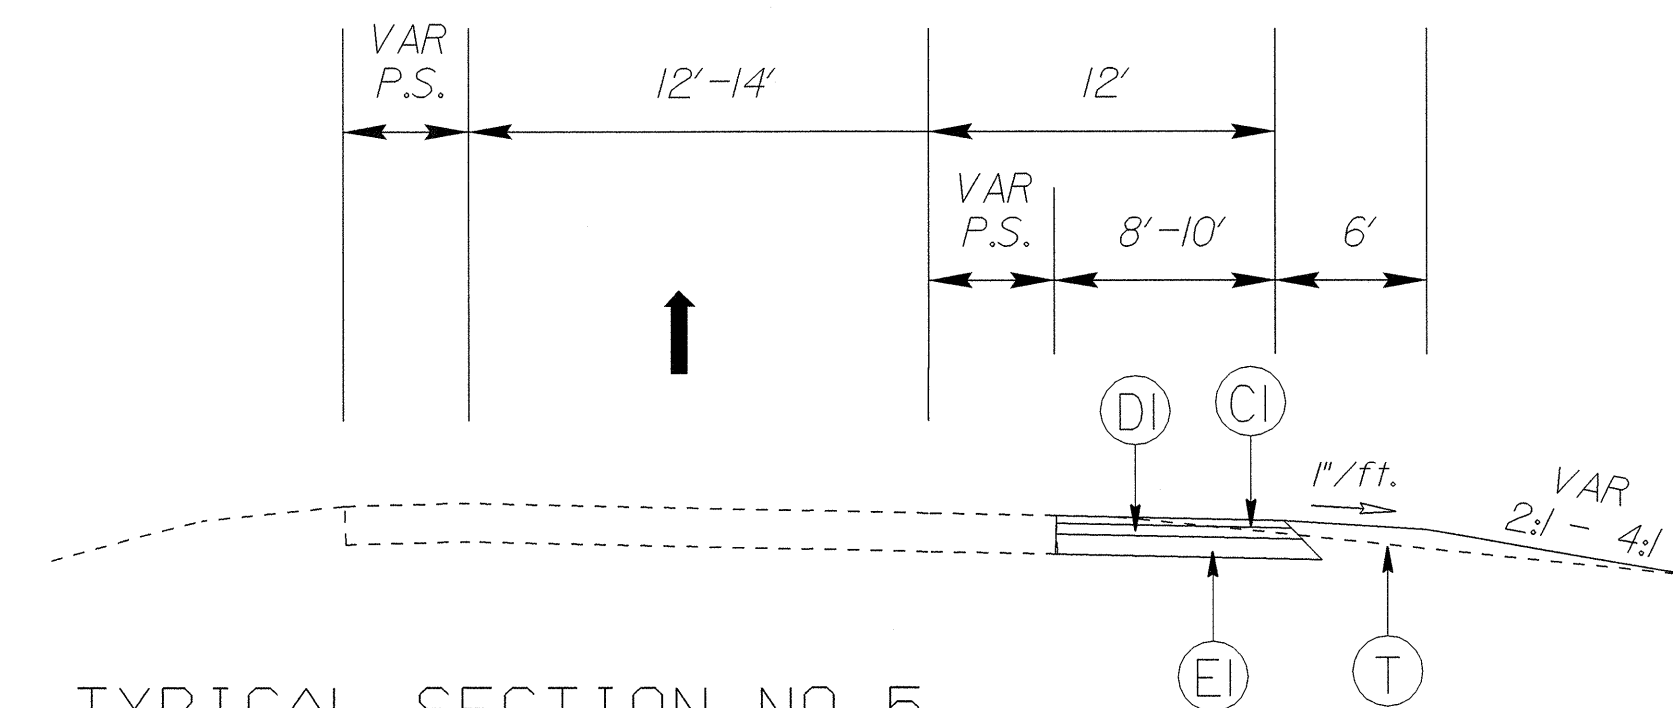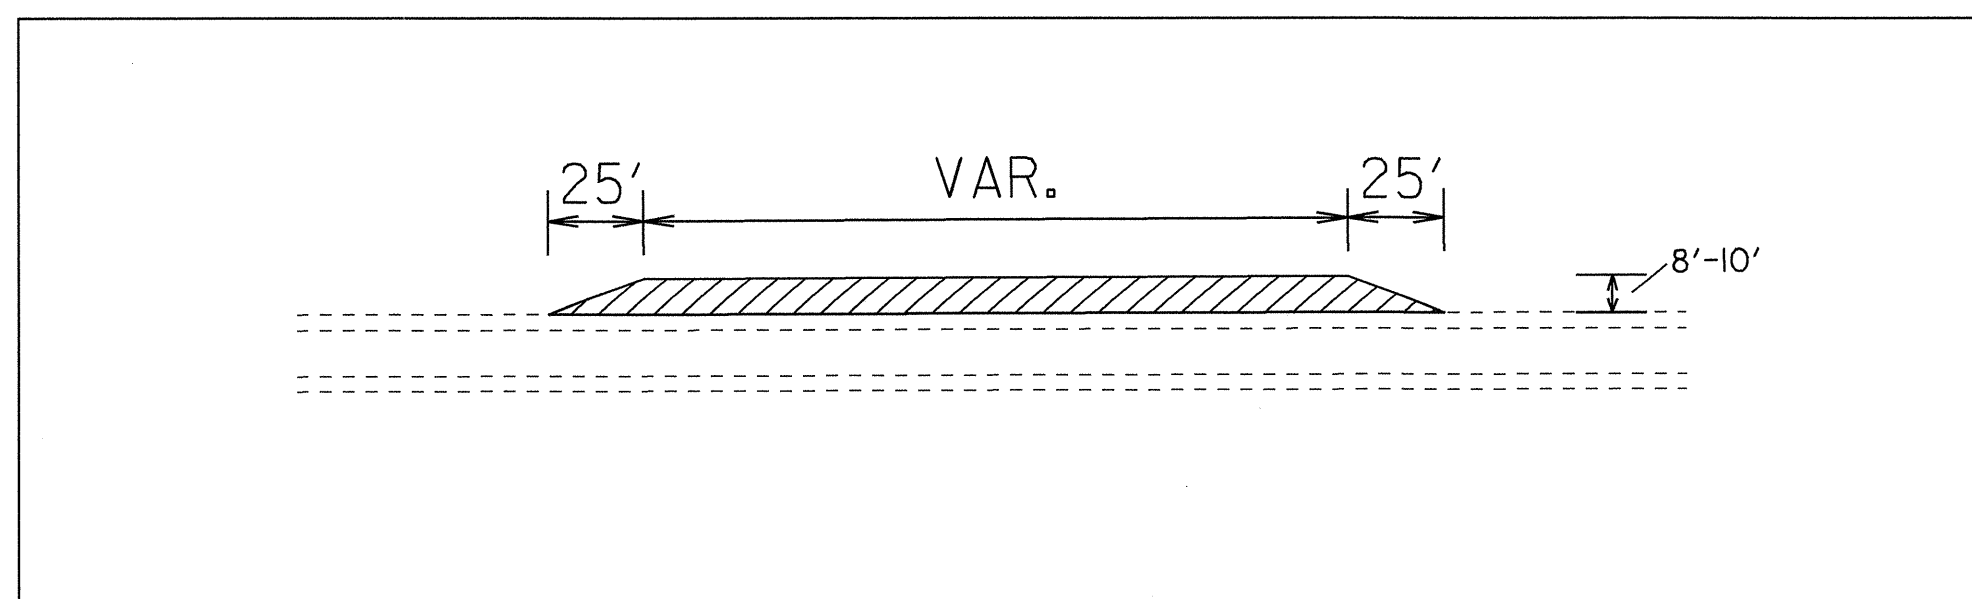

TYPICAL SECTION NO. 5

USE ON RAMP
WIDENING FOR PAVED SHOULDER
IN CONJUNCTION WITH DETAIL 4