
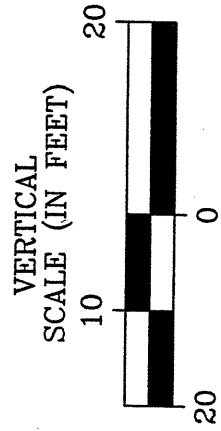


SECTION THROUGH BENT-1

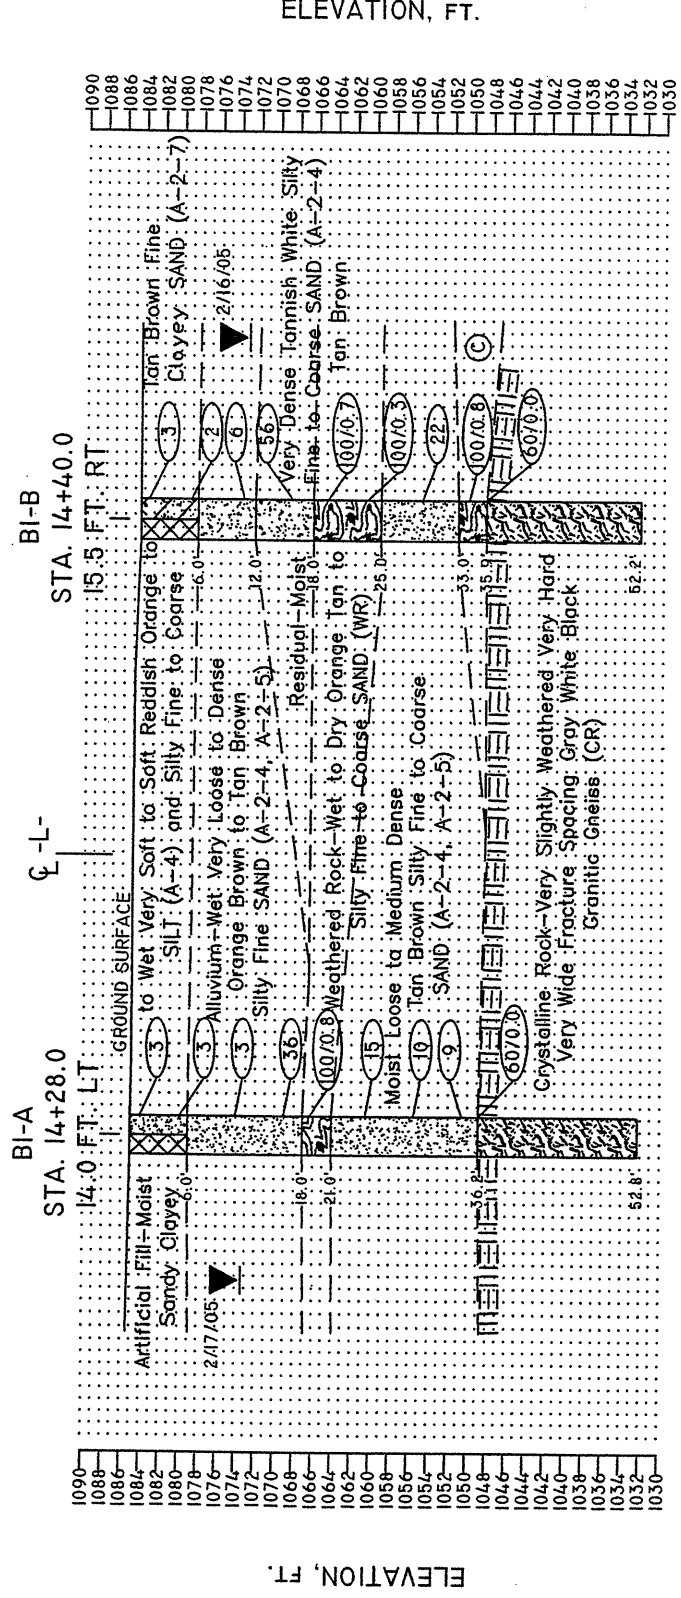




© Weathered Rock-Moist Tan Brown
 © Silty Fine to Coarse SAND (WR)

PROJECT NO. 33405.1.1	TIP NO. B-4039
F.A. NO. BRZ-1127(7)	SCALE: V: 1" = 20' H: 1" = 10'
DATE: 3/11/2005	CHECKED BY/DATE: JKB
DRAWN BY: JKB	DRAWING NO. 5

SECTION THROUGH BENT-1
 BRIDGE 91 ON SR 1127
 (SCOTT ROAD)
 OVER SILVER CREEK
 BURKE COUNTY, NORTH CAROLINA



SECTION THROUGH END BENT-2

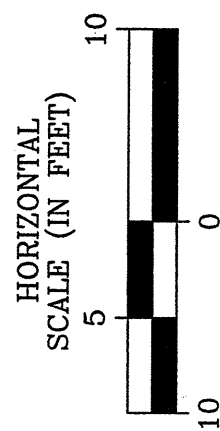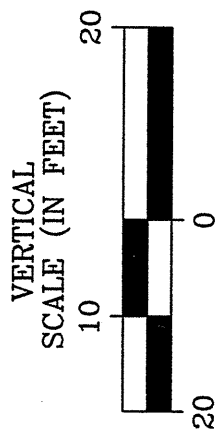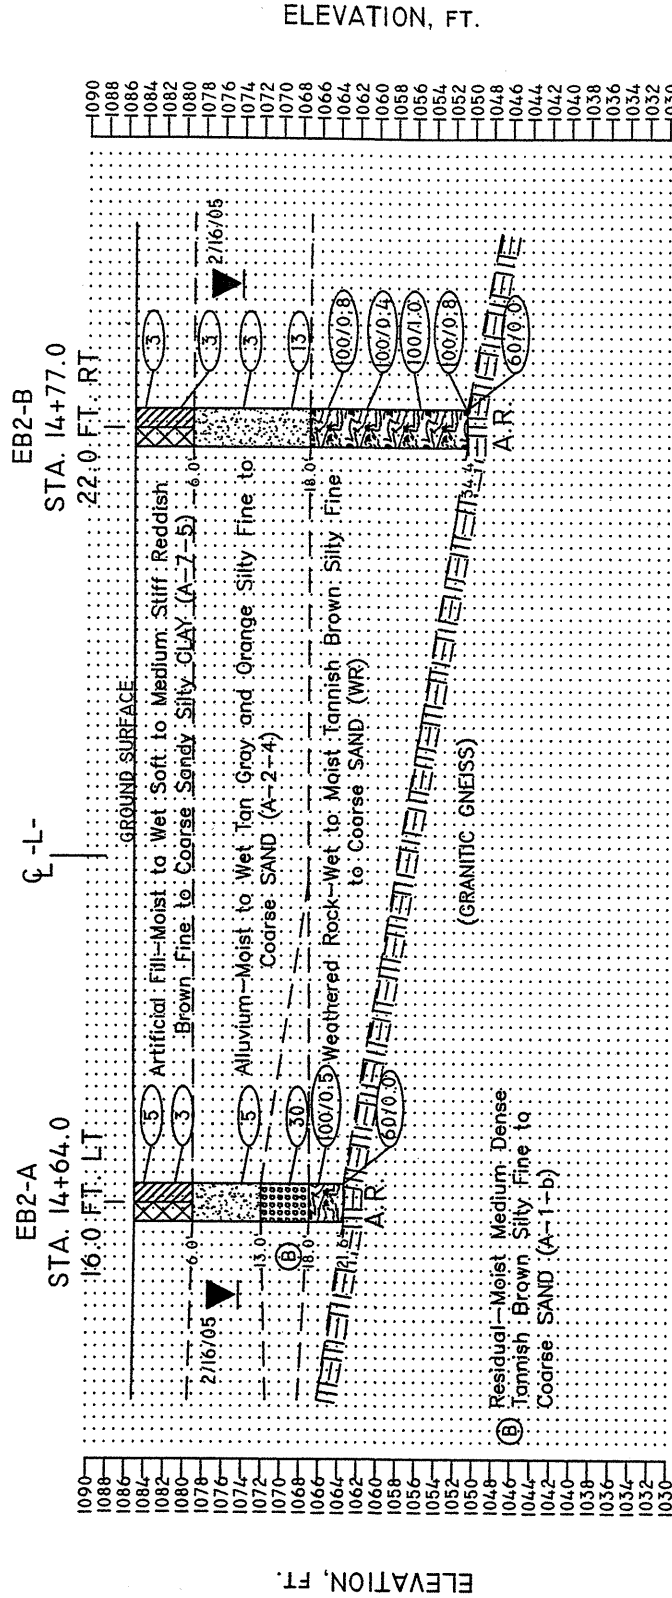

PROJECT NO. 33405.1.1	TIP NO. B-4039
F.A. NO. BRZ-1127(7)	SCALE: V: 1" = 20' H: 1" = 10'
DATE: 3/11/2005	CHECKED BY/DATE: JKB
DRAWN BY: JKB	DRAWING NO. 6

SECTION THROUGH END BENT-2
 BRIDGE 91 ON SR 1127
 (SCOTT ROAD)
 OVER SILVER CREEK
 BURKE COUNTY, NORTH CAROLINA

