



SECTION AT BENT

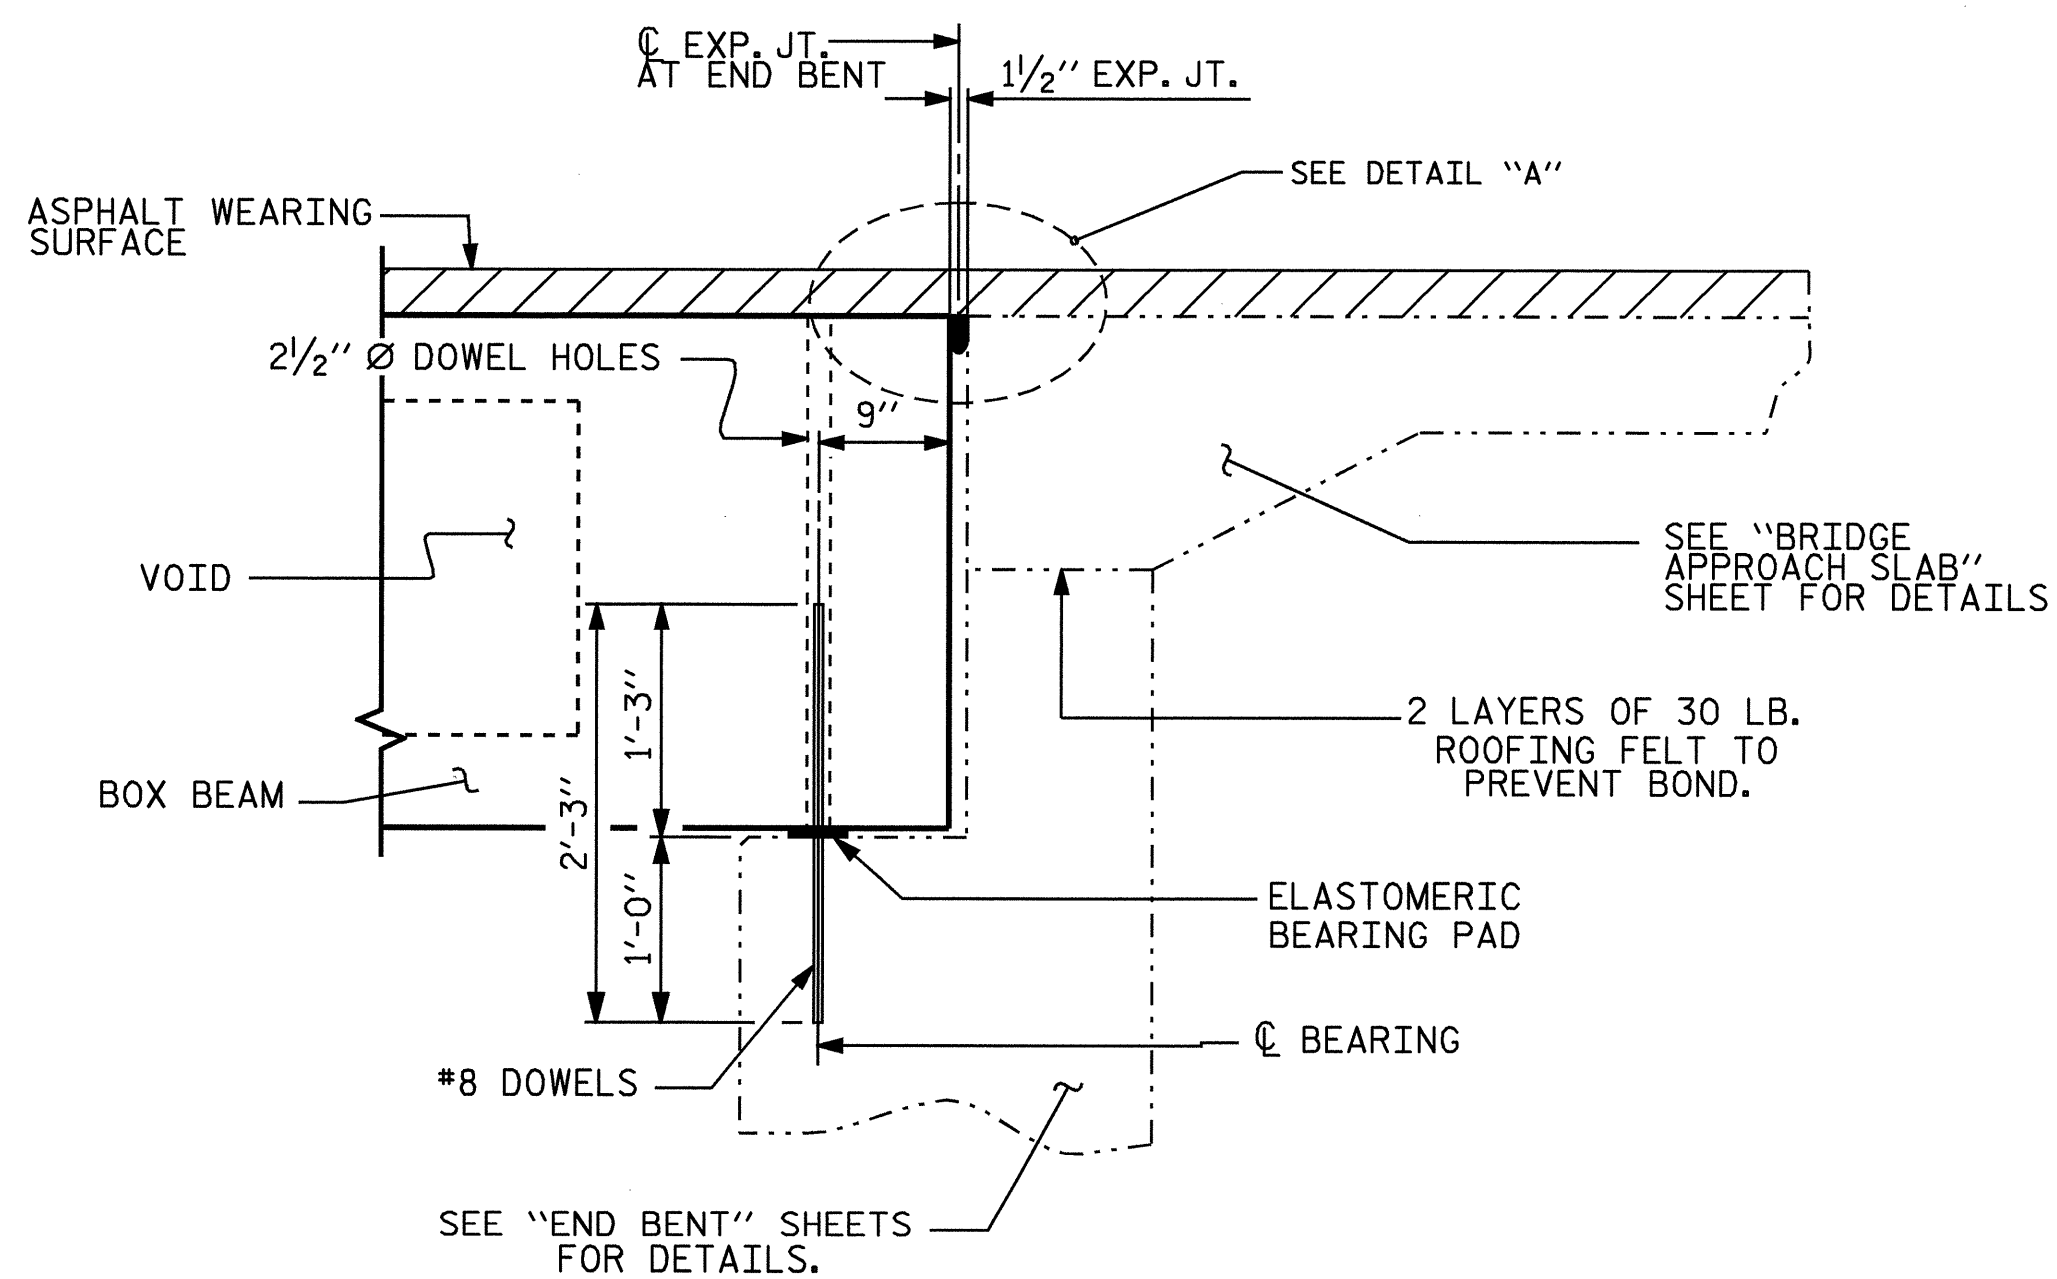

SECTION AT END BENT #2

PROJECT NO. B-4039
BURKE COUNTY
 STATION: 14+12.00 -L-

SHEET 2 OF 8

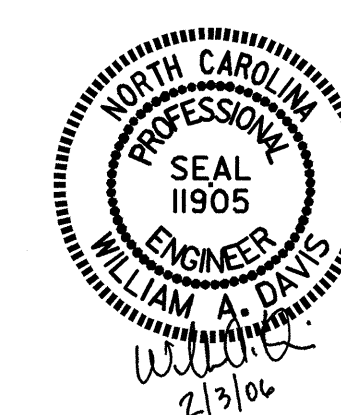

STATE OF NORTH CAROLINA
 DEPARTMENT OF TRANSPORTATION
 RALEIGH
 SUPERSTRUCTURE
 PRESTRESSED CONCRETE
 BOX BEAM
 TYPICAL SECTION
 (SPAN B)

REVISIONS						SHEET NO.
NO.	BY:	DATE:	NO.	BY:	DATE:	S-5
1			3			TOTAL SHEETS
2			4			26

DRAWN BY: J. G. KHARVA DATE: 06/10/02
 CHECKED BY: V. NGUYEN DATE: 01/12/06

03-FEB-2006 12:14
 F:\STRUCT\2\B4039\FINALP2\B4039.sd.BB.01.dgn
 rwwright

NC005