




PLAN OF LEFT WING (W1)

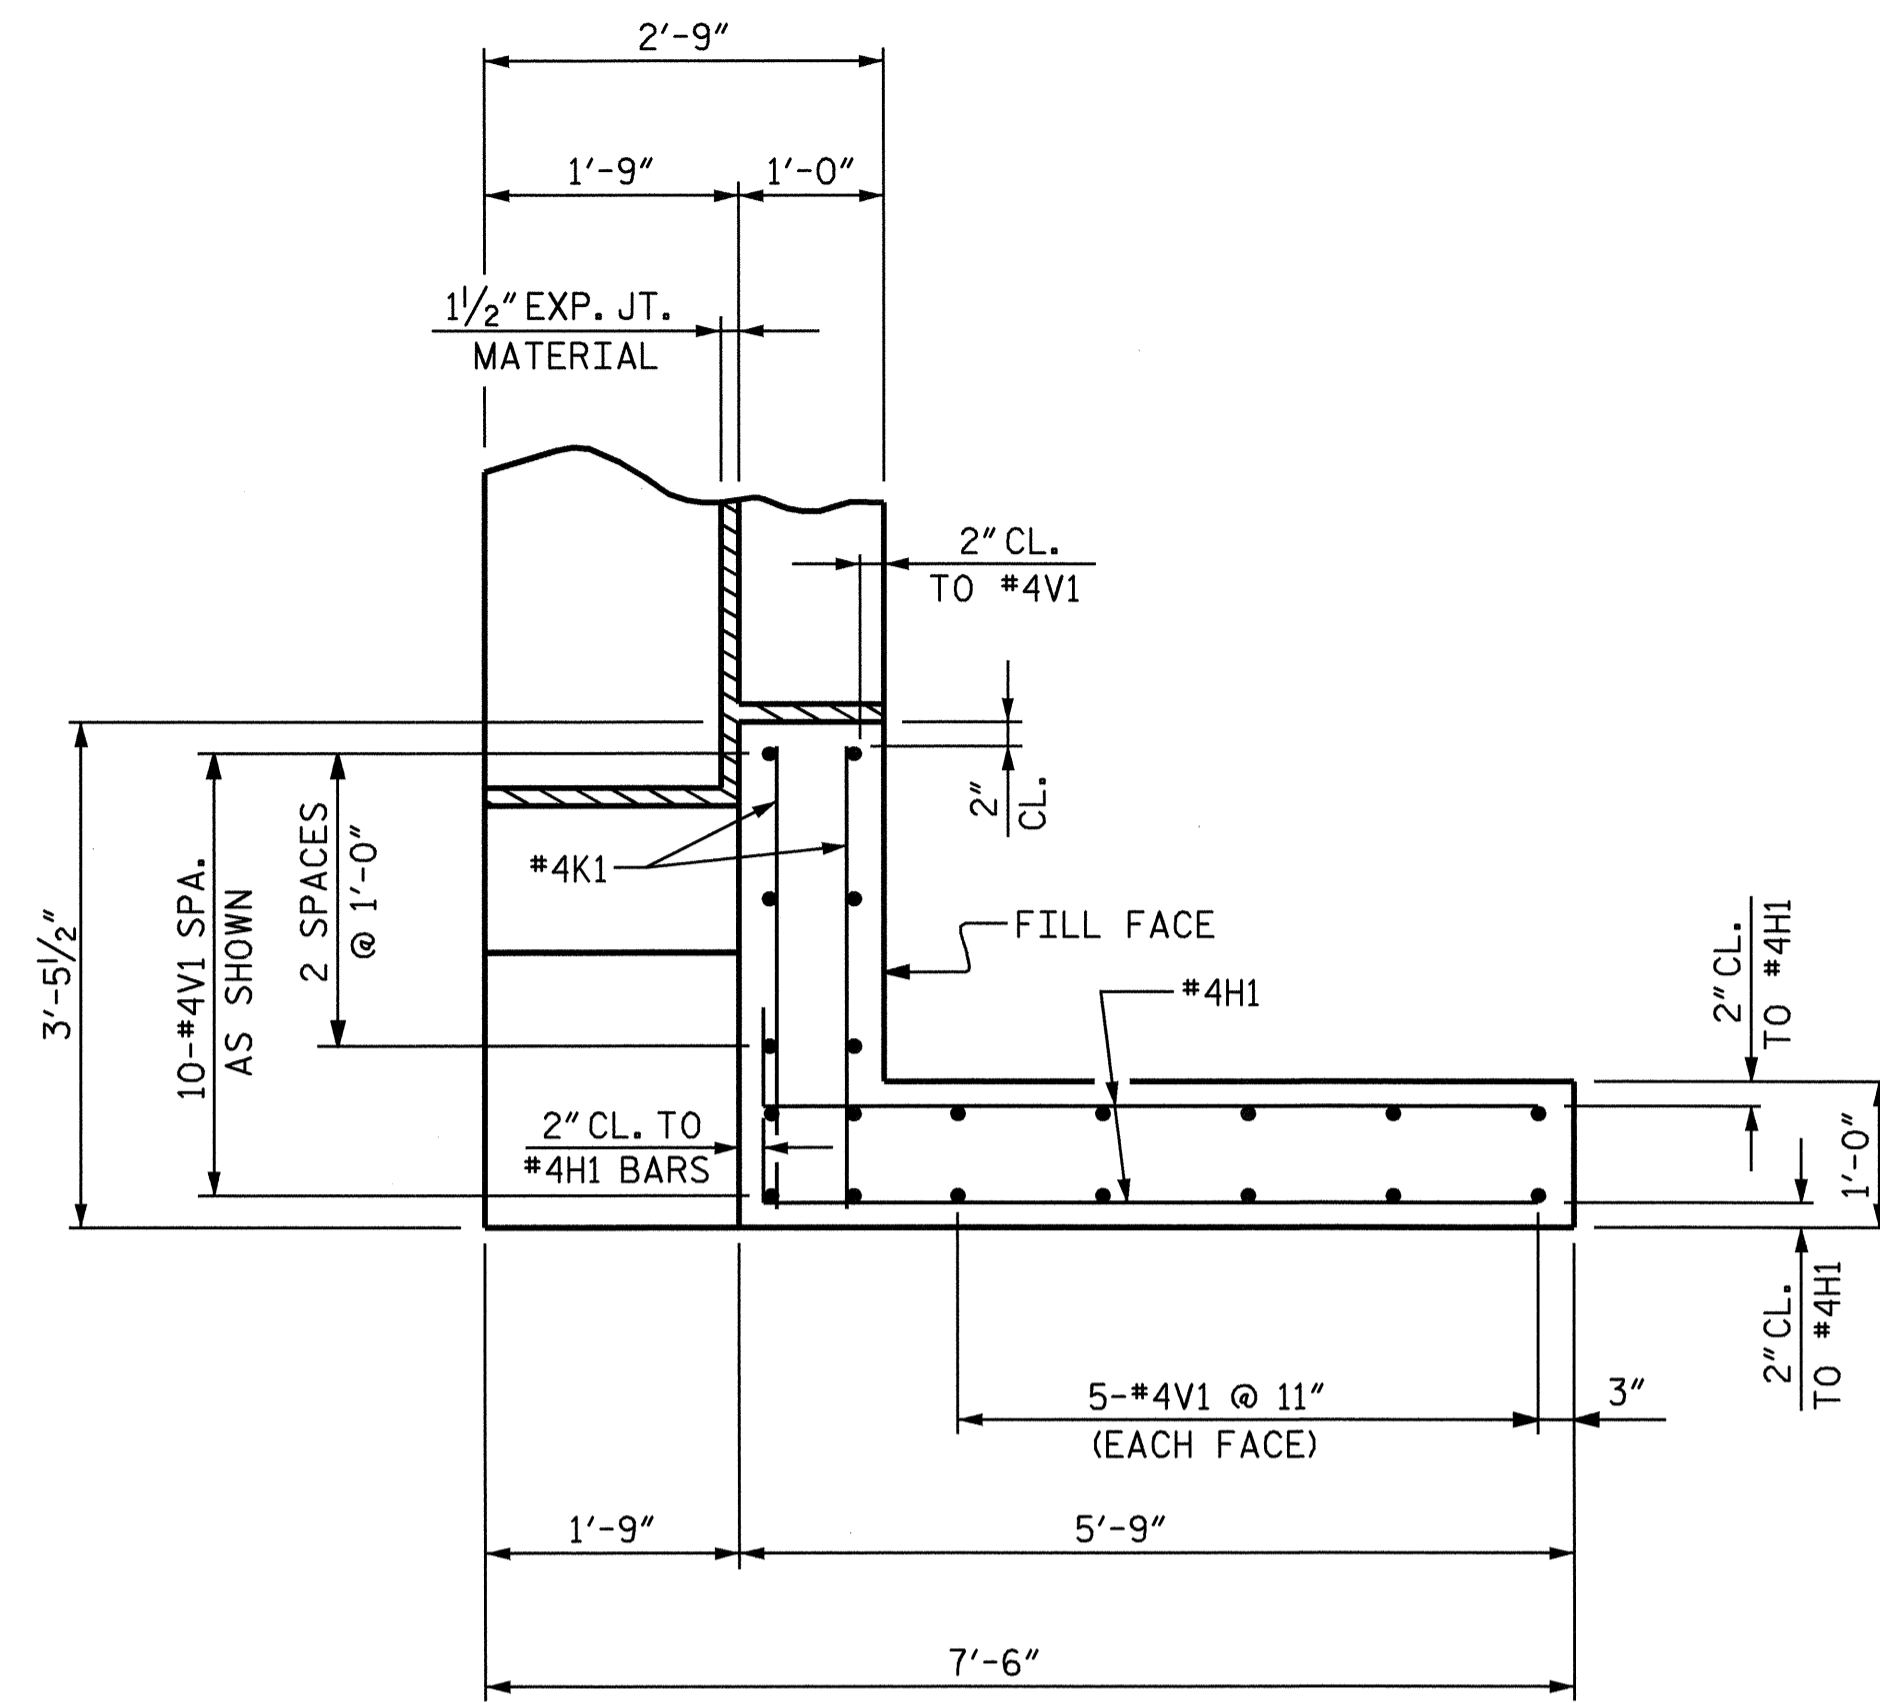


PLAN OF RIGHT WING (W2)

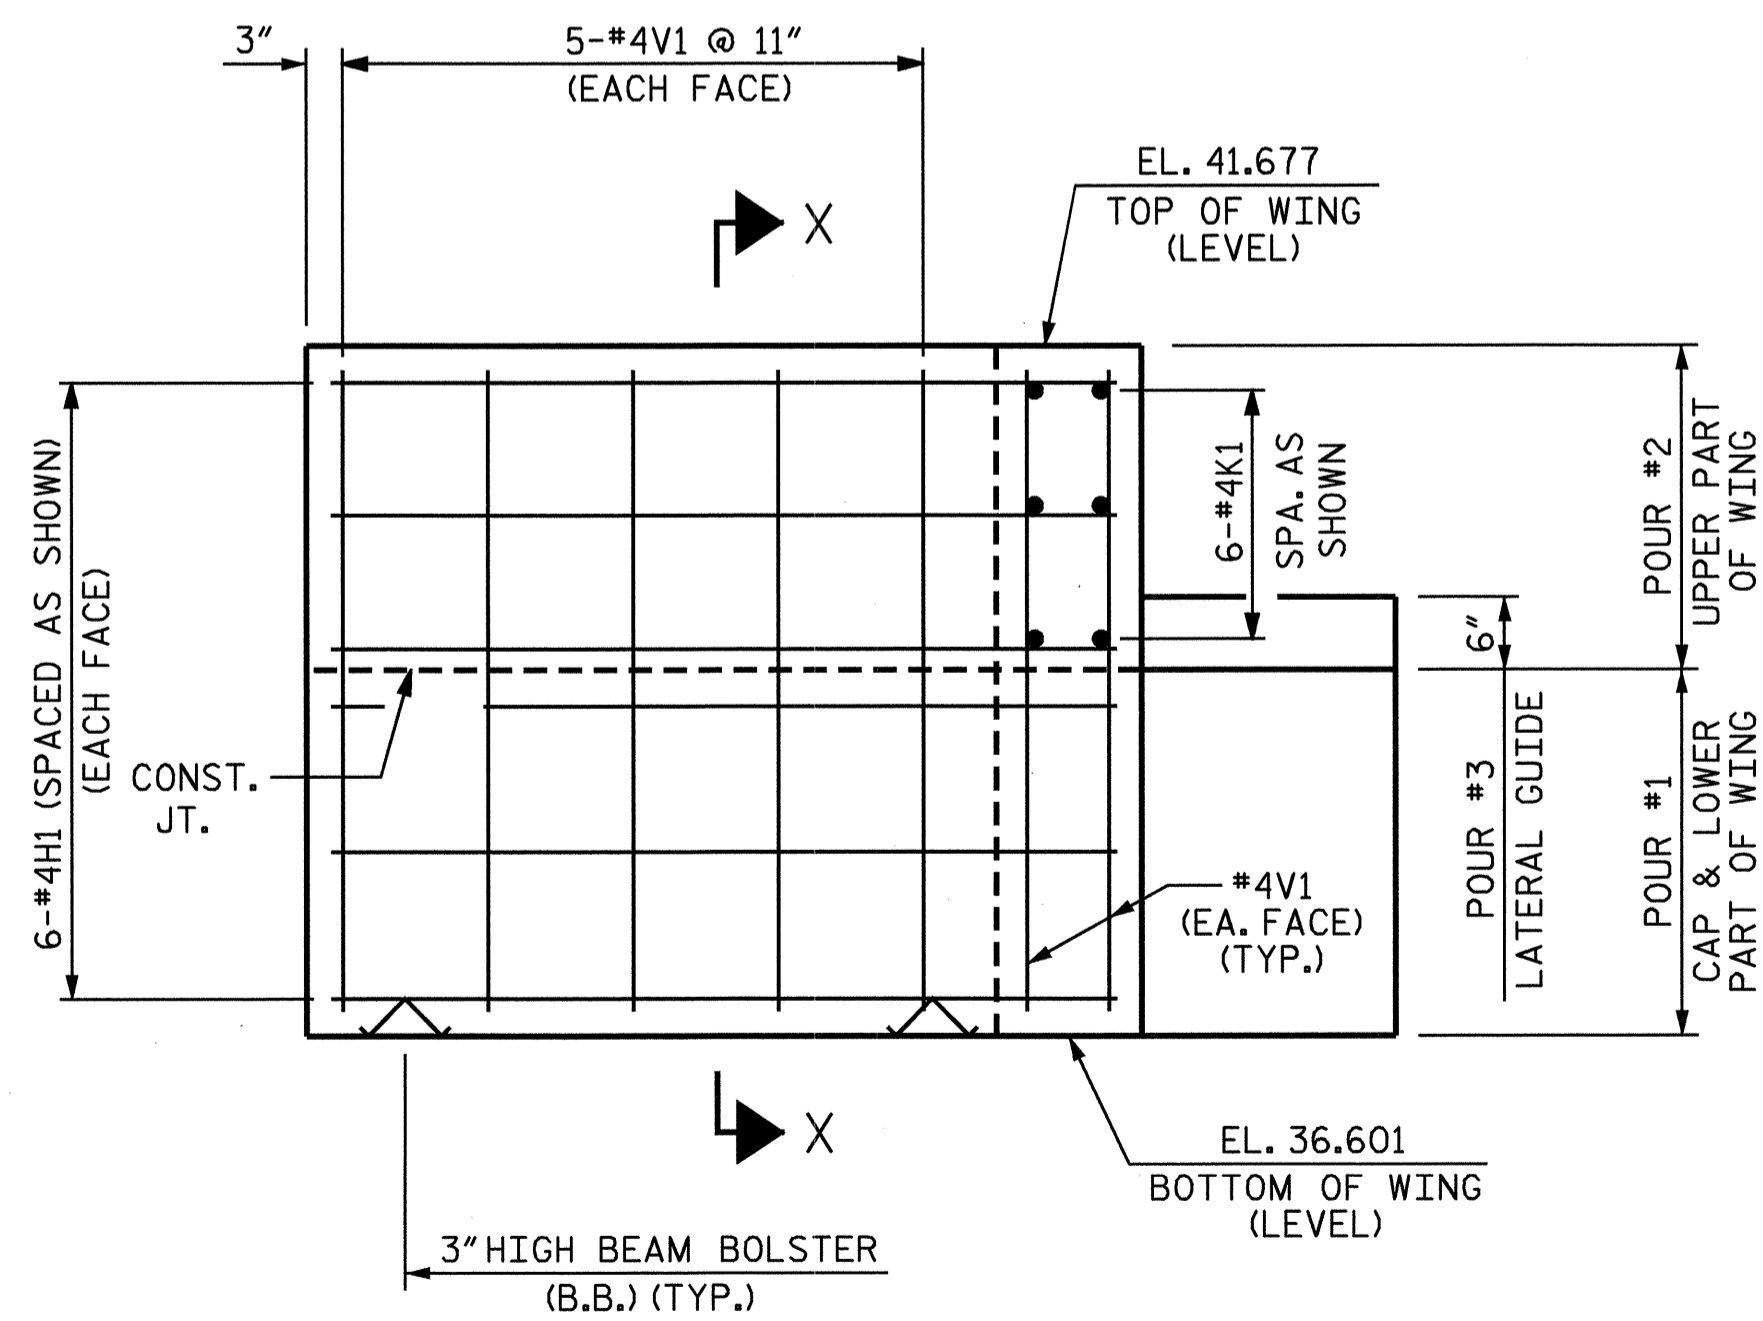

ELEVATION OF LEFT WING (W1)

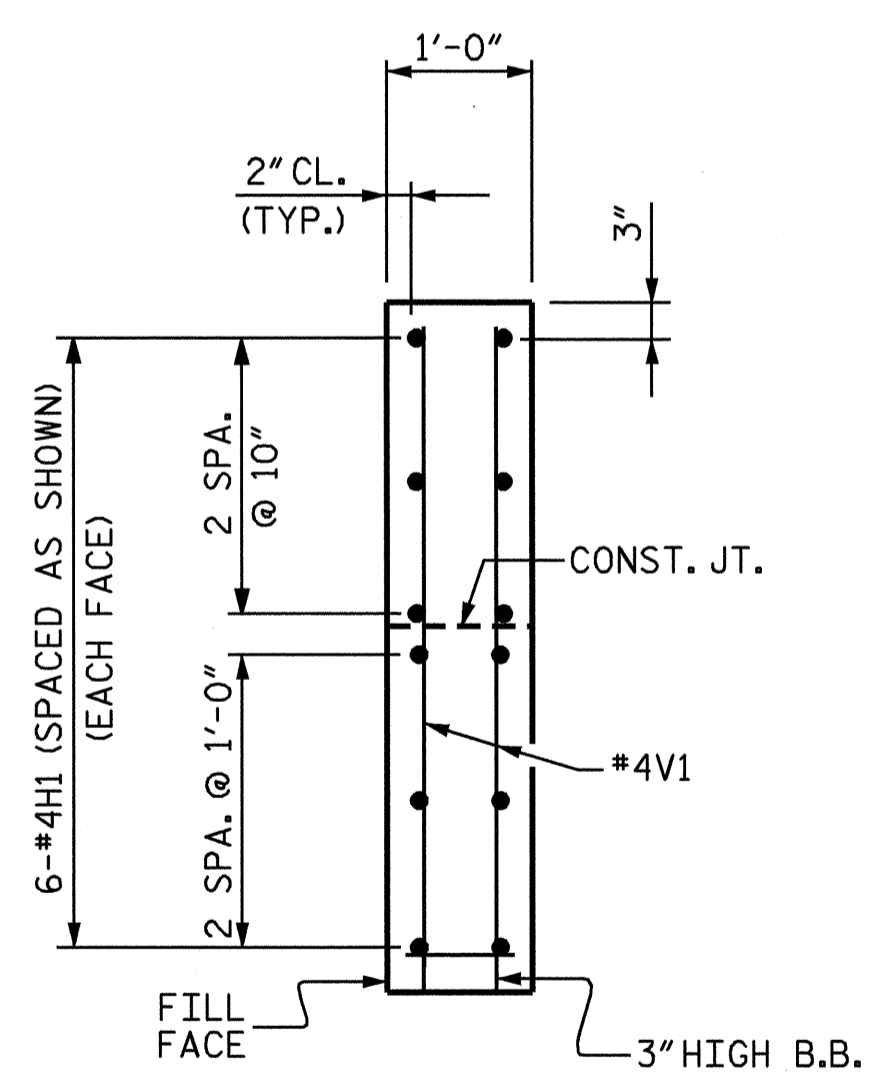

SECTION X-X

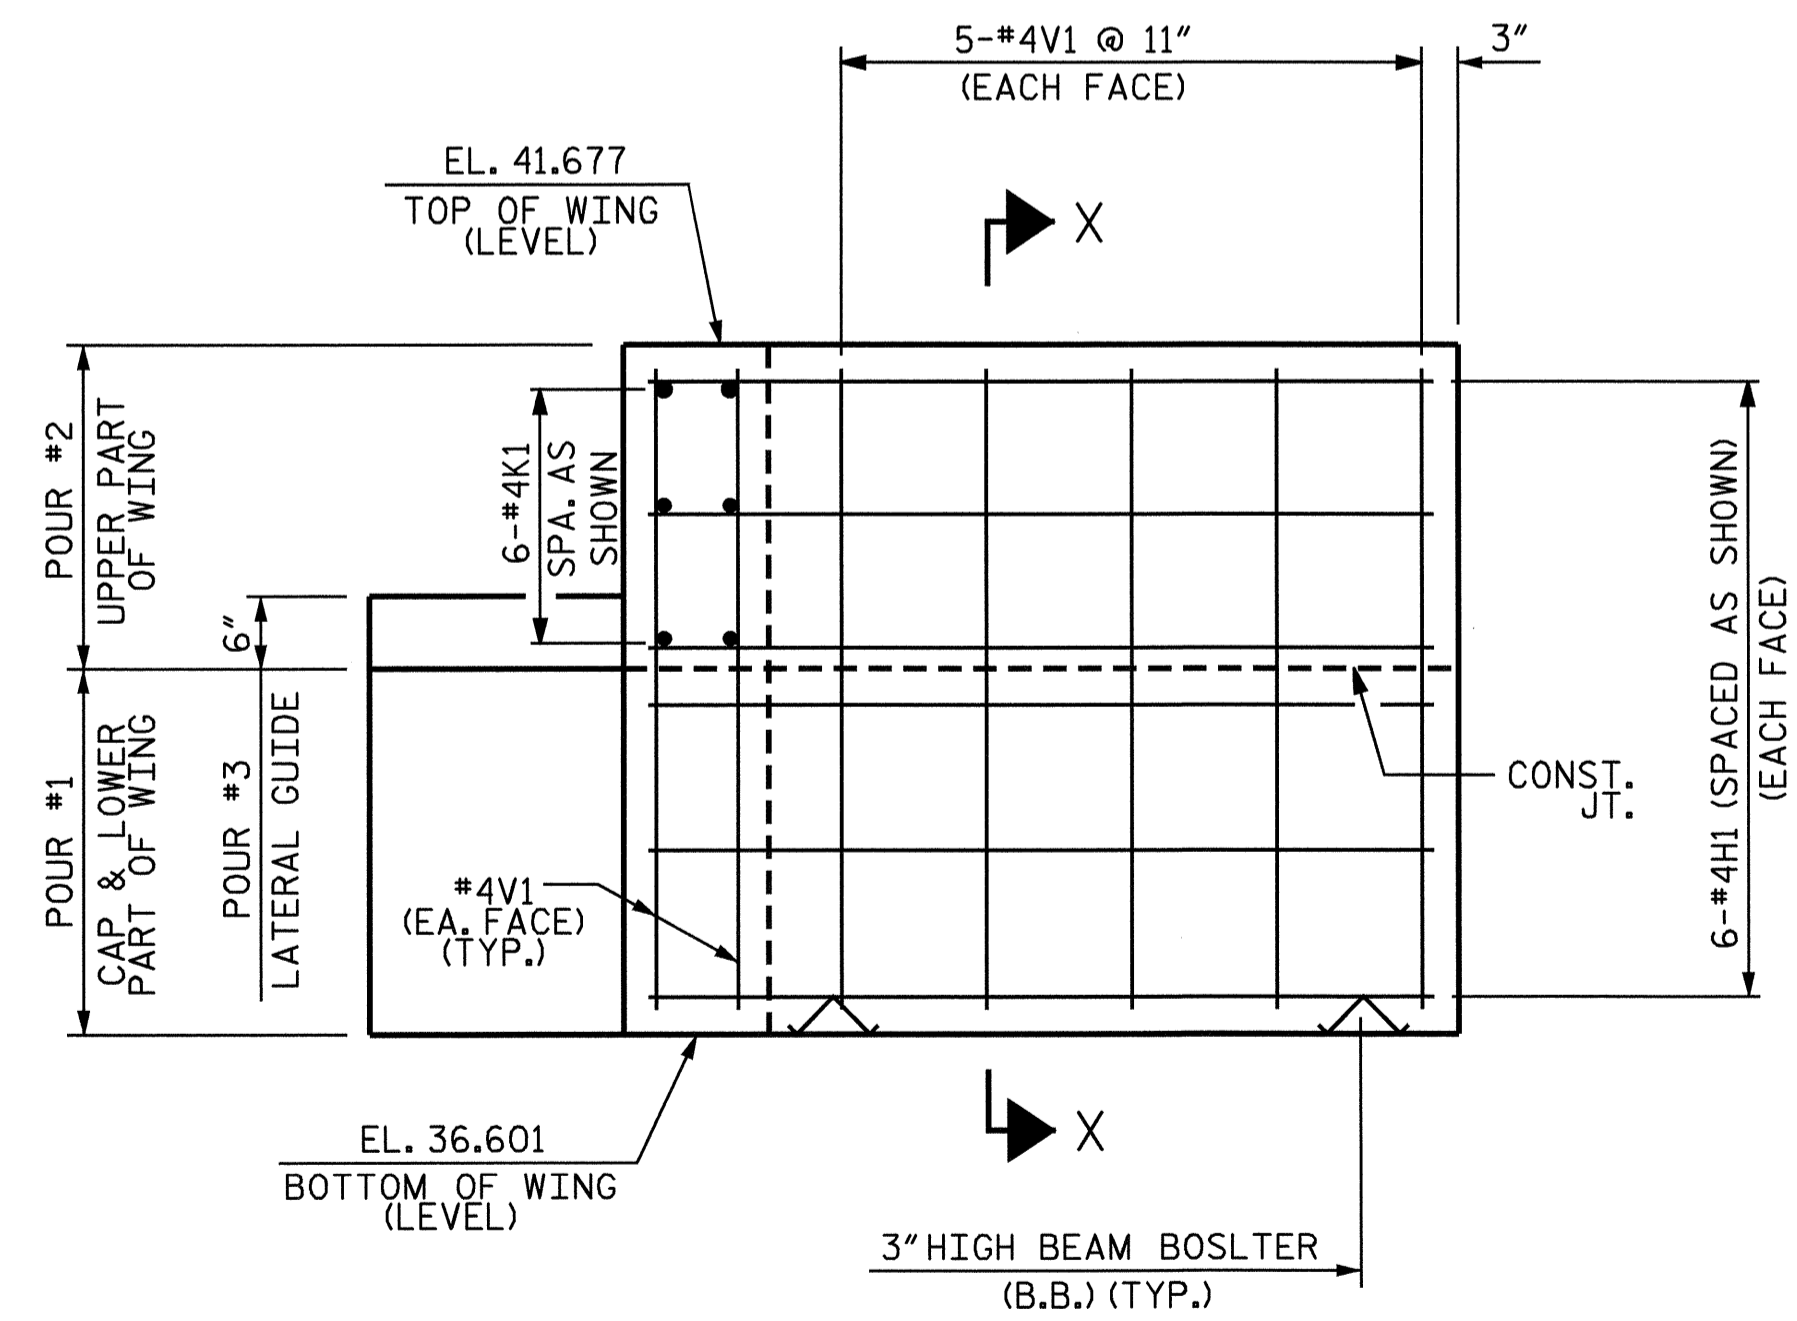


ELEVATION OF RIGHT WING (W2)

PROJECT NO. B-4224
 PENDER/DUPLIN COUNTY
 STATION: 17+62.50 -L-

SHEET 2 OF 3

STATE OF NORTH CAROLINA
 DEPARTMENT OF TRANSPORTATION
 RALEIGH

**SUBSTRUCTURE
 END BENT #2**

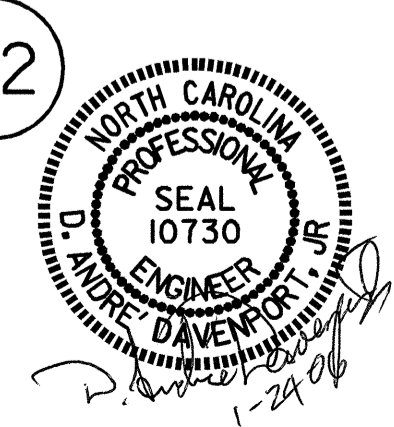

DRAWN BY: S. P. LAM DATE: 6-24-04
 CHECKED BY: A. SORSENGINH DATE: 9-13-05

REVISIONS						SHEET NO. S-24
NO.	BY:	DATE:	NO.	BY:	DATE:	
1			3			TOTAL SHEETS 28
2			4			