




PLAN OF LEFT WING (W1)

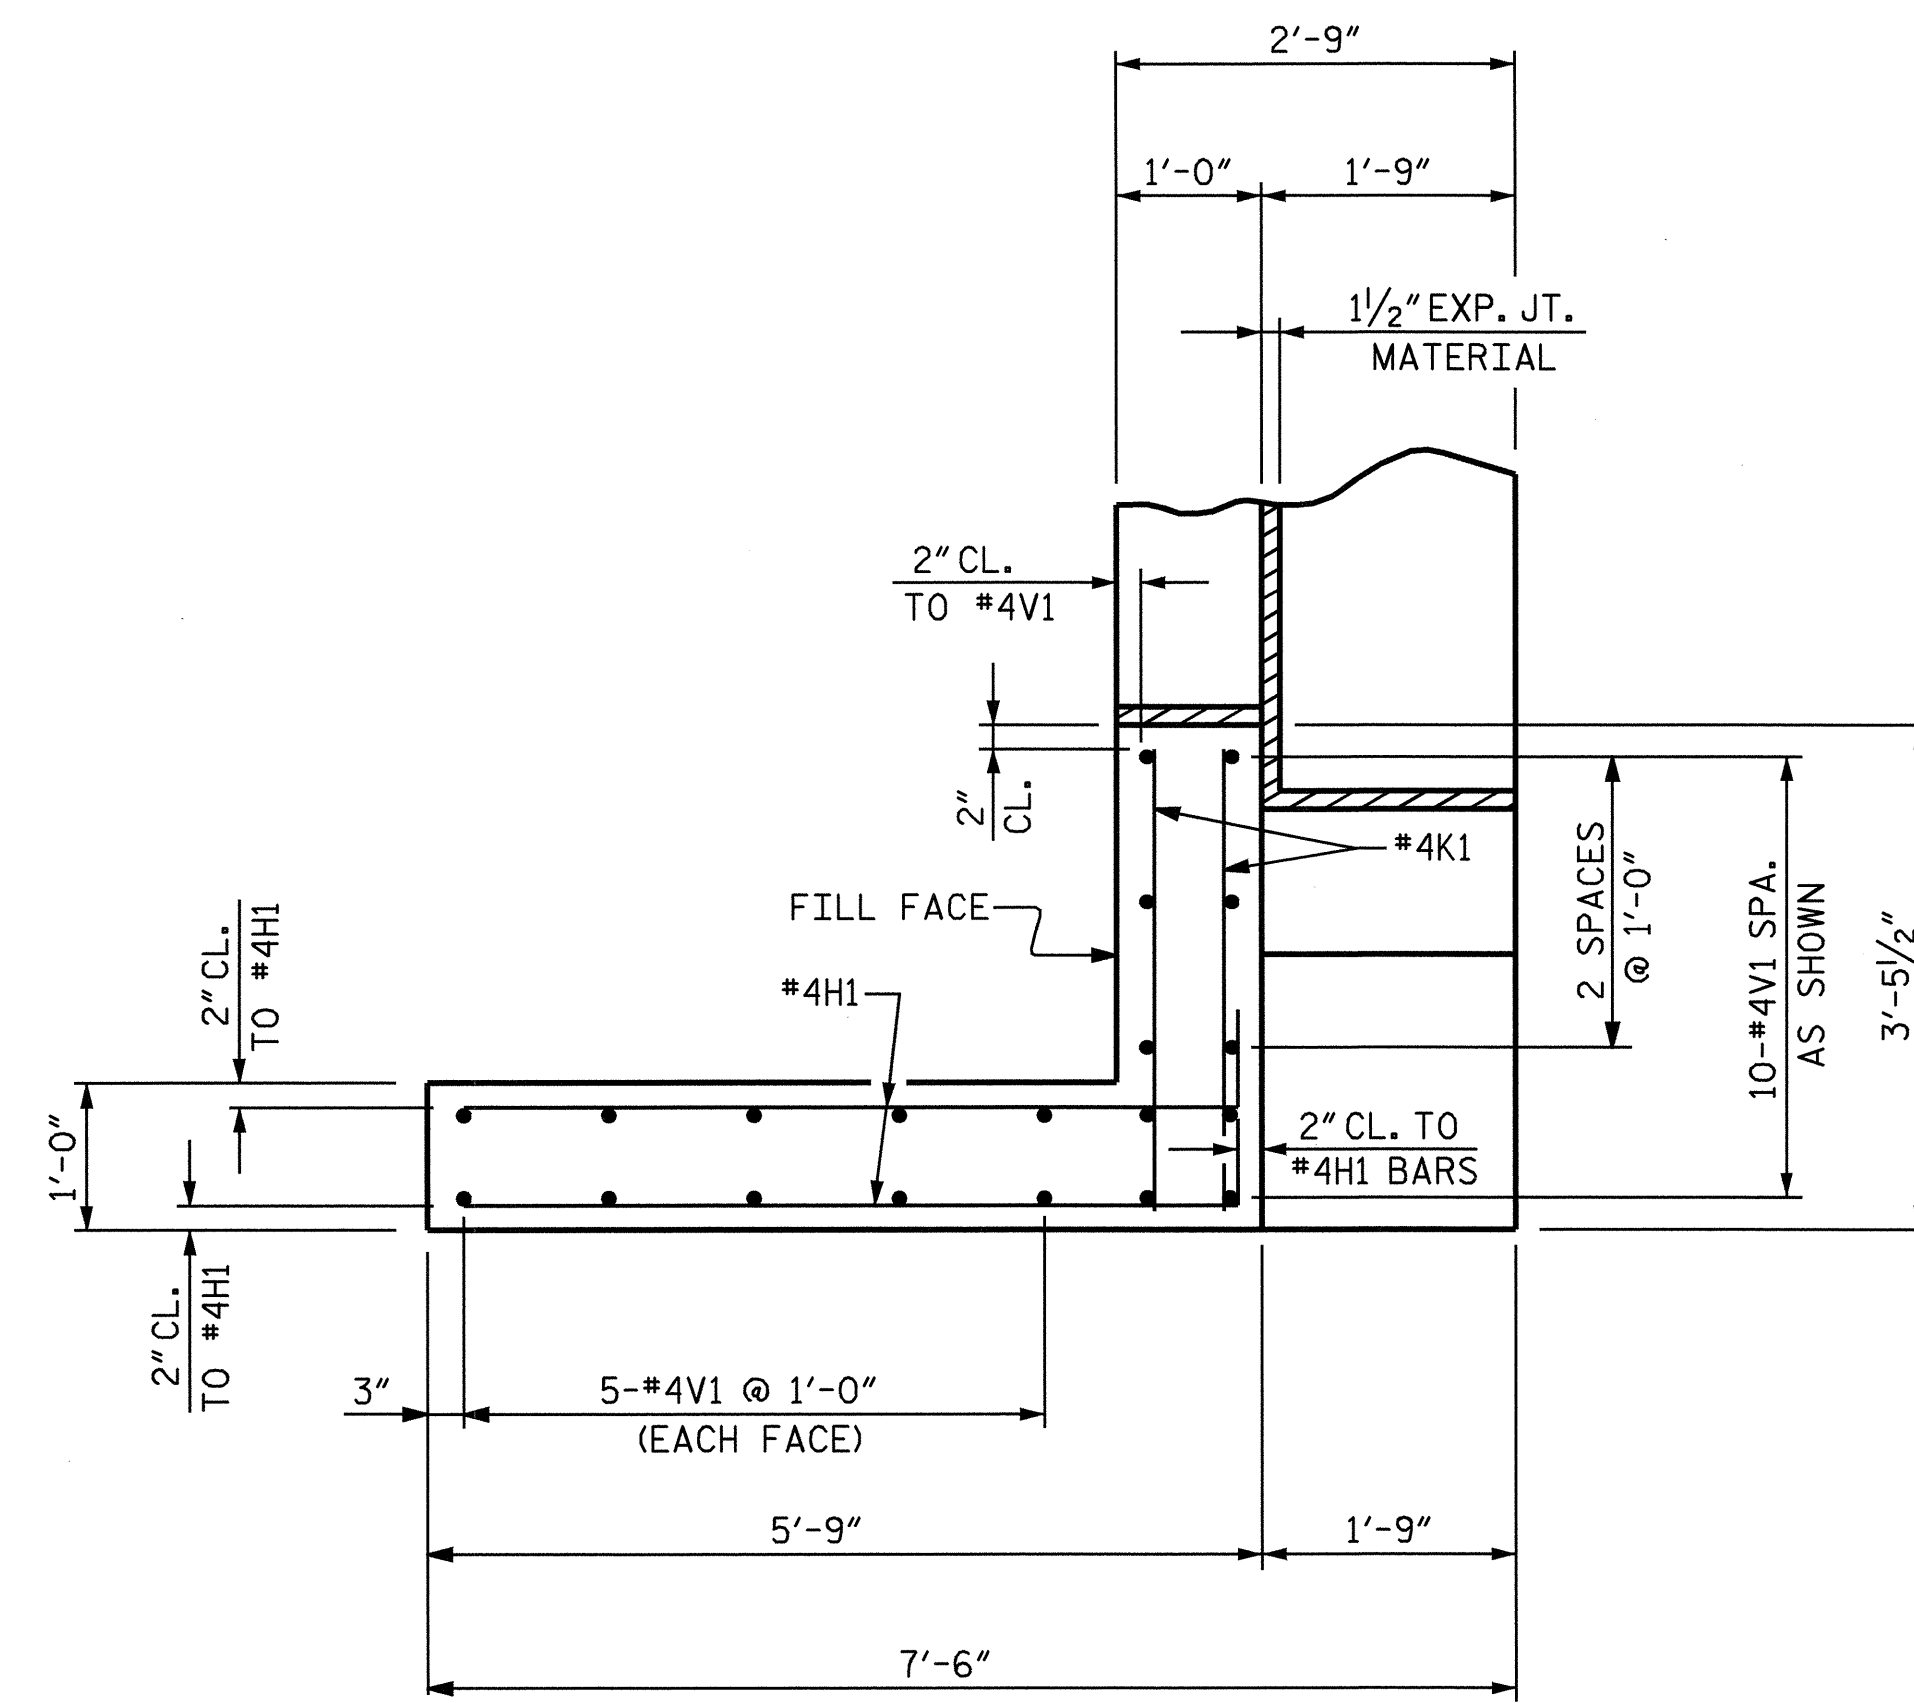


PLAN OF RIGHT WING (W2)

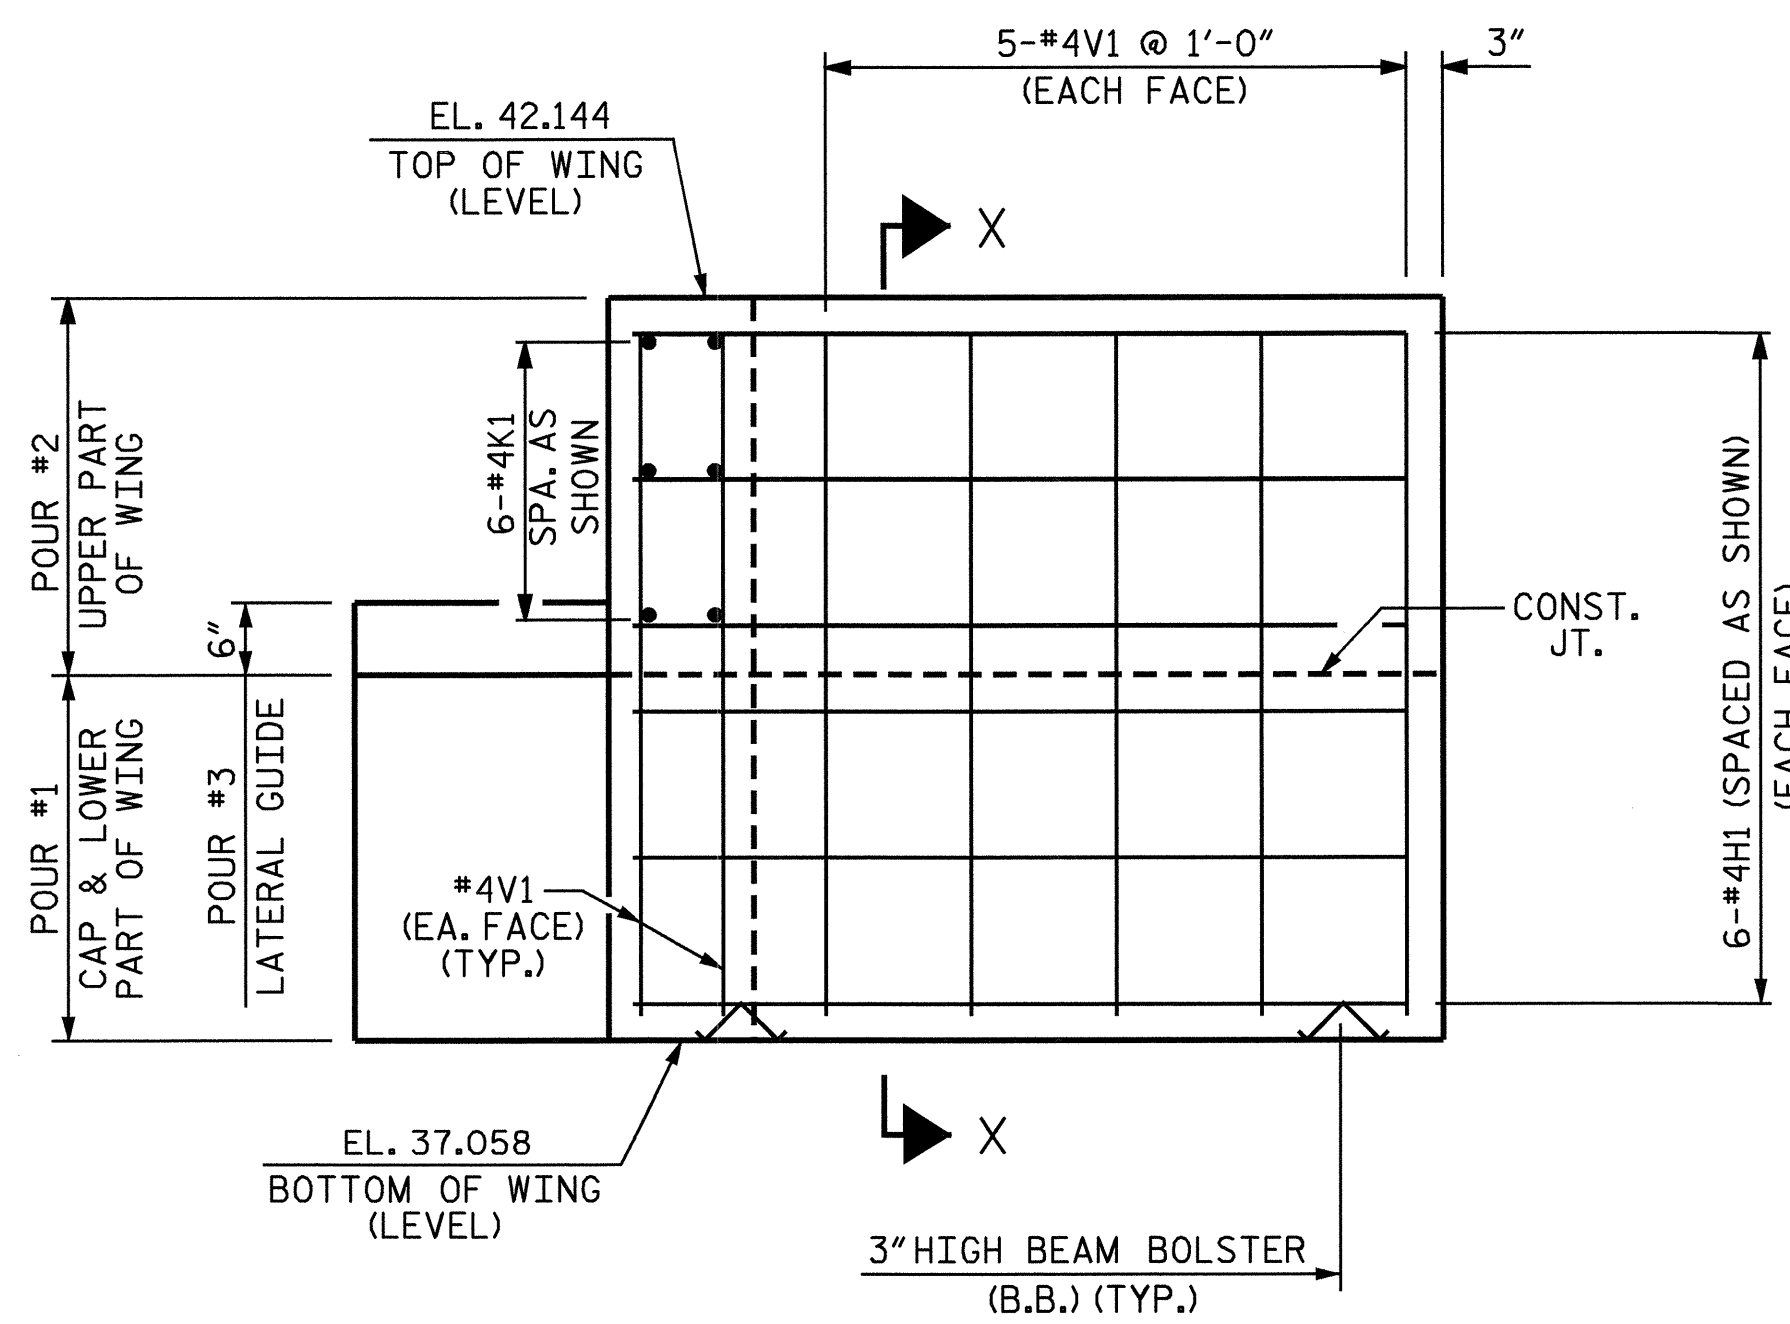

ELEVATION OF LEFT WING (W1)

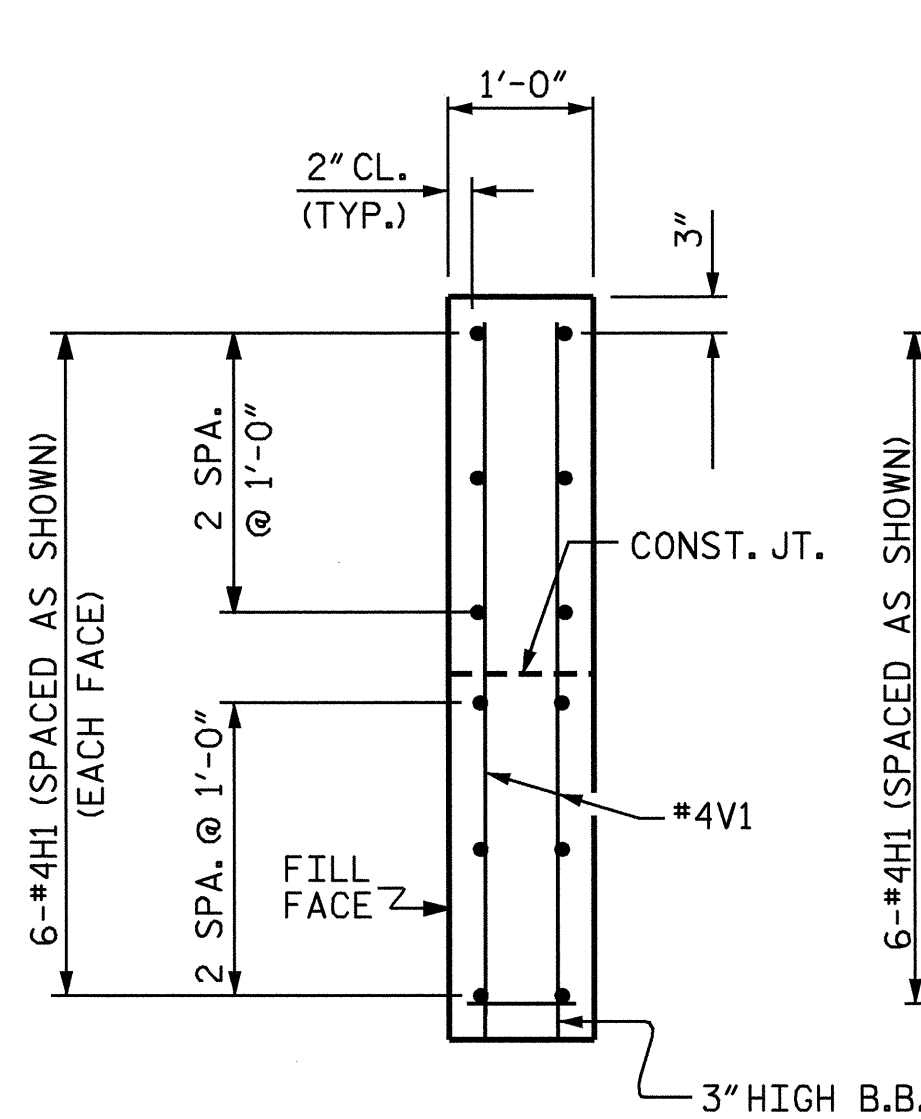

SECTION X-X

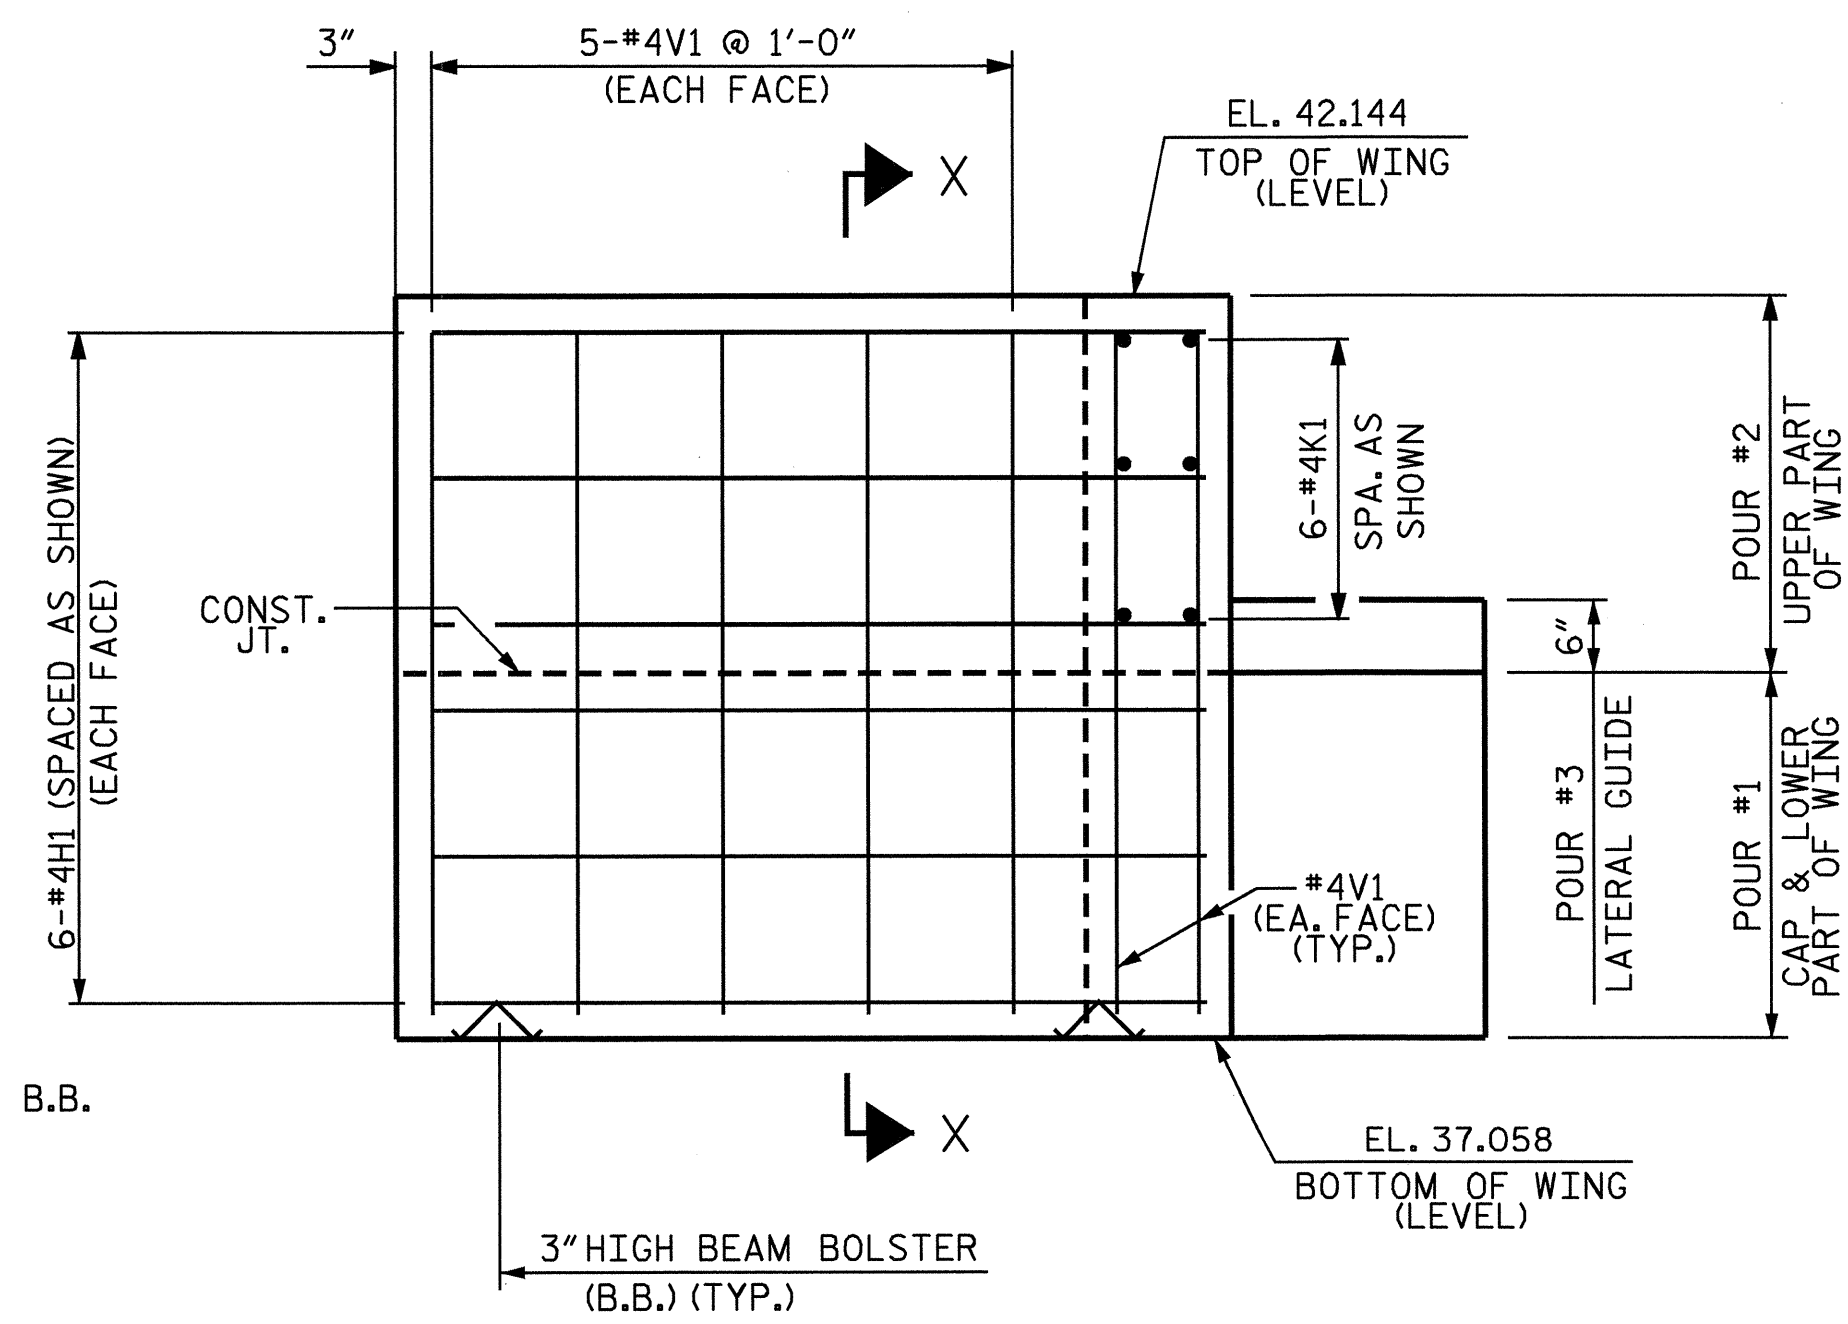


ELEVATION OF RIGHT WING (W2)

PROJECT NO. B-4224  
 PENDER/DUPLIN COUNTY  
 STATION: 17+62.50 -L-

SHEET 2 OF 3

STATE OF NORTH CAROLINA  
 DEPARTMENT OF TRANSPORTATION  
 RALEIGH

SUBSTRUCTURE  
 END BENT #1

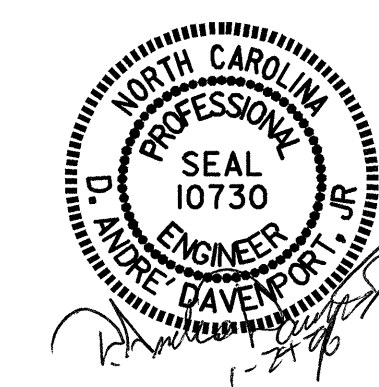

DRAWN BY: S.P.LAM DATE: 2-25-05  
 CHECKED BY: A.SORSENGINH DATE: 9-13-05

REVISIONS						SHEET NO.
NO.	BY:	DATE:	NO.	BY:	DATE:	S-17
1			3			TOTAL SHEETS
2			4			28