




PROJECT NO.	SHEET NO.	TOTAL SHEETS
5CR.10321.4, 5CR.20321.4, 5CR.303205.4,	//	

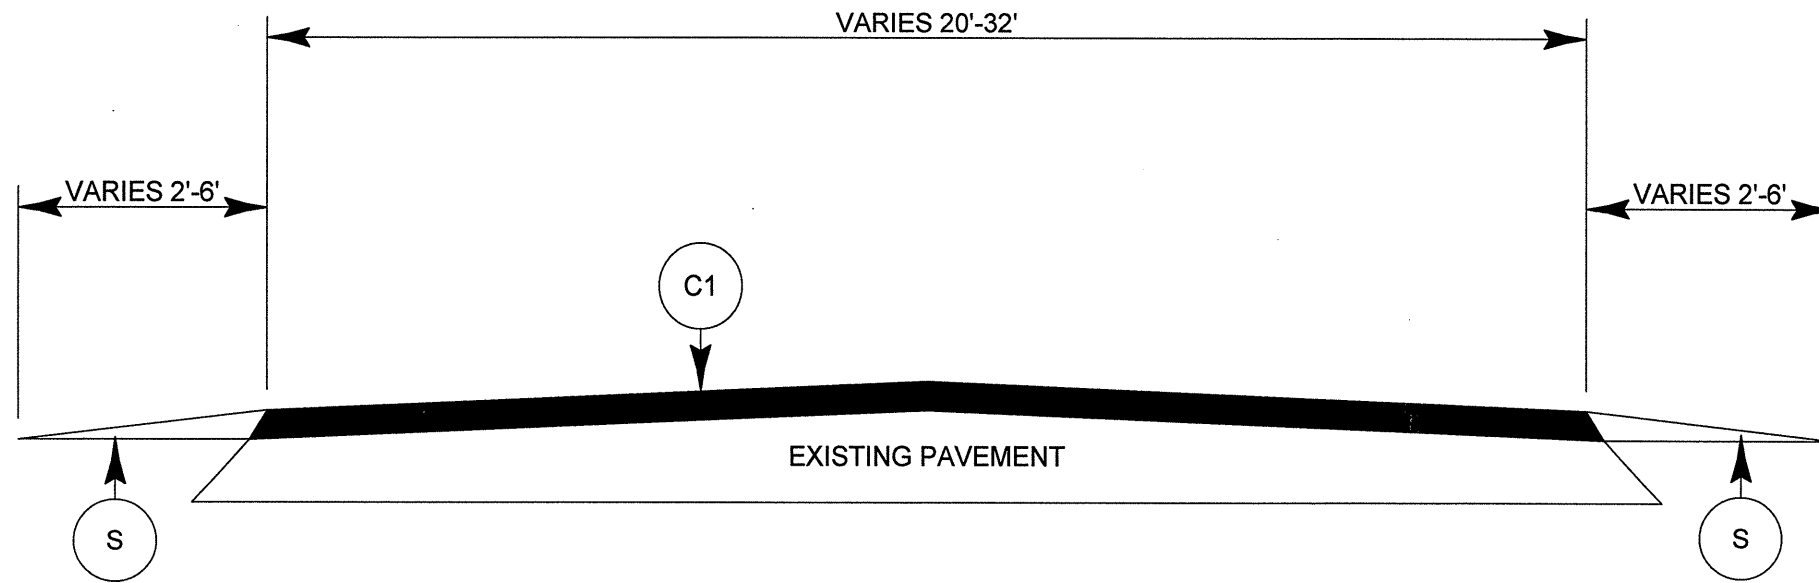

TYPICAL SECTION NO. 1

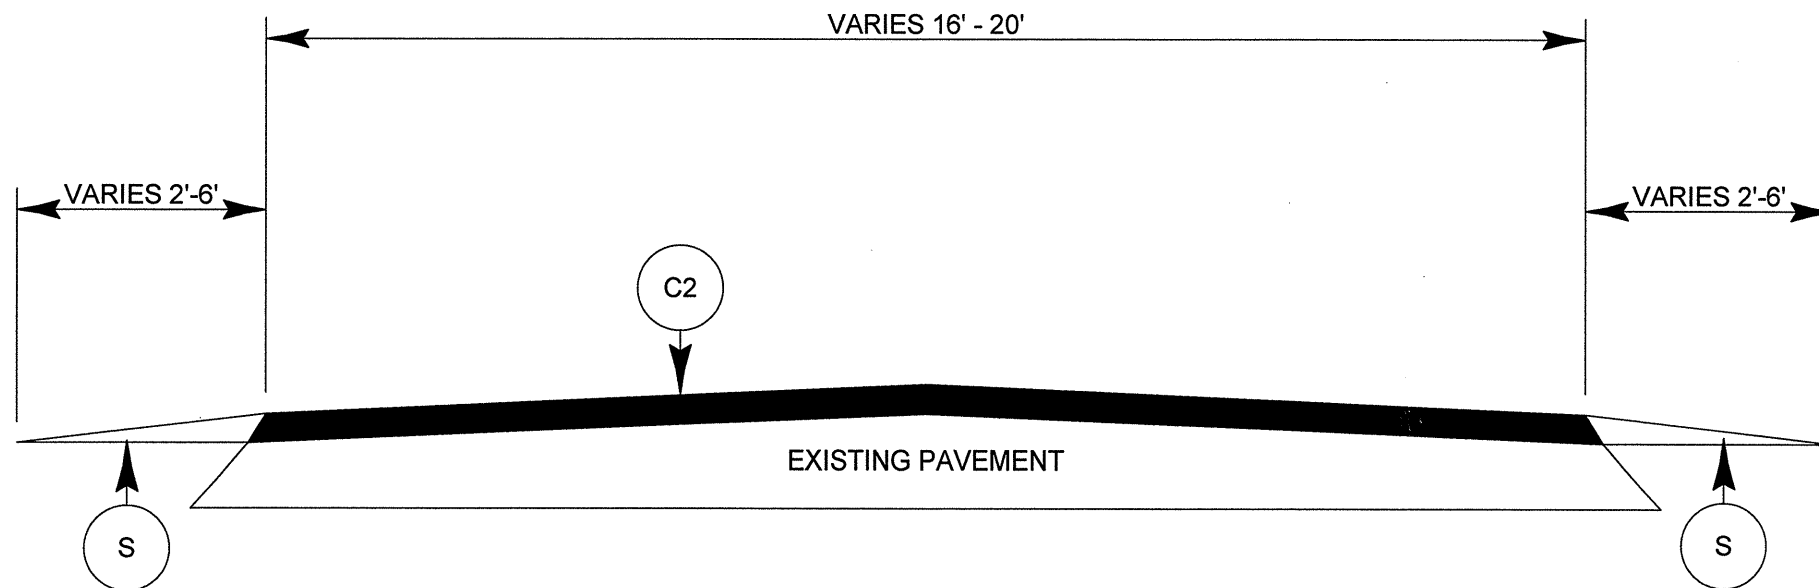

TYPICAL SECTION NO. 2

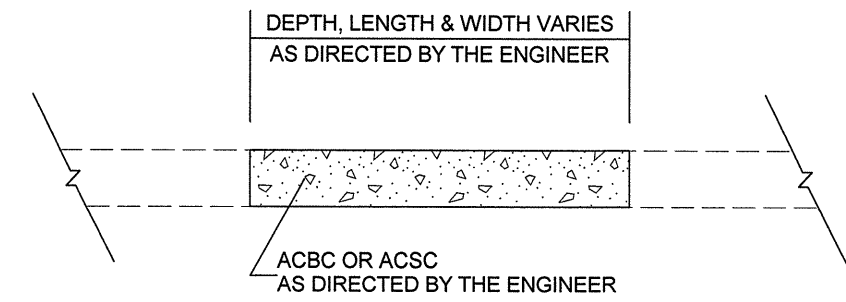

PATCHING EXISTING PAVEMENT

PAVEMENT SCHEDULE	
C1	PROP. APPROX. 1.5" ASPHALT CONCRETE SURFACE COURSE, TYPE S9.5B, AT THE AVERAGE RATE OF 168 LBS PER SQ YD.
C2	PROP. APPROX. 1.25" ASPHALT CONCRETE SURFACE COURSE, TYPE SF9.5A, AT THE AVERAGE RATE OF 137.5 LBS PER SQ YD.
S	SHOULDER RECONSTRUCTION.