




PROJ. REFERENCE NO.	SHEET NO.	TOTAL SHEETS
5CR.10921.8, etc.	11	13
STATE PROJ. NO.	F.A. PROJ. NO.	DESCRIPTION
5CR.20921.8		
5CR.309208.8		
5CR.309207.8		
5CR.309220.8		
5C.092050		
5C.092027		
36996		

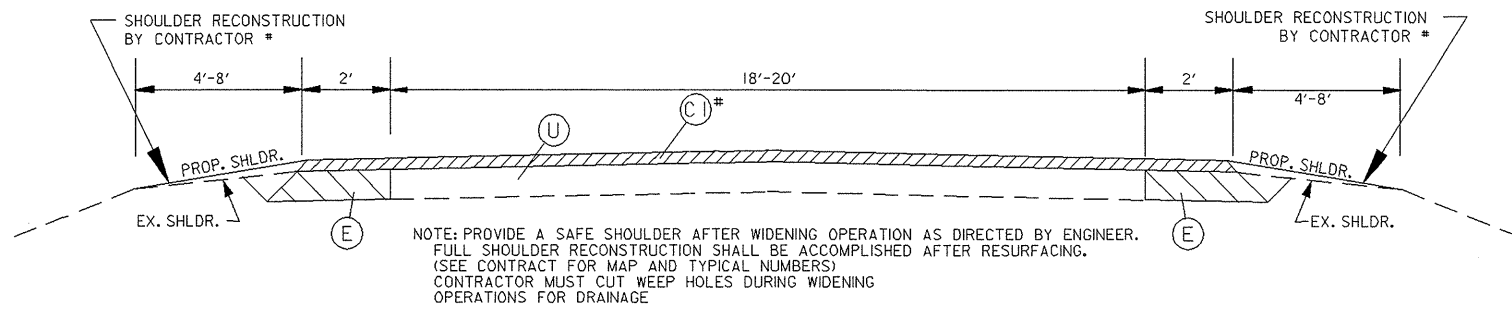

# USE ON MAPS 2,8,9  
 NOTE: ON MAP 2 CONTRACTOR SHALL  
 MILL AND RESURFACE THE TWO BRIDGES  
 AT 1.5" OR AS DIRECTED BY THE ENGINEER  
 TYPICAL SECTION NO. 3

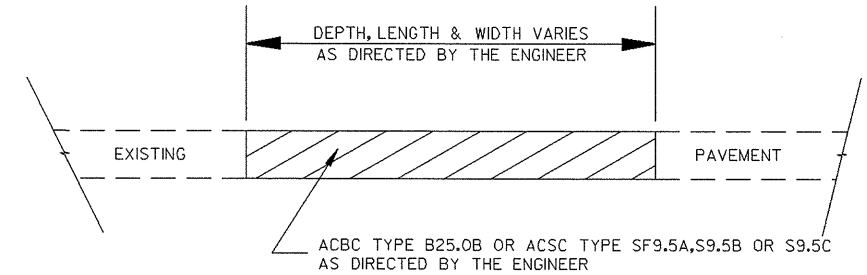

PATCHING EXISTING PAVEMENT

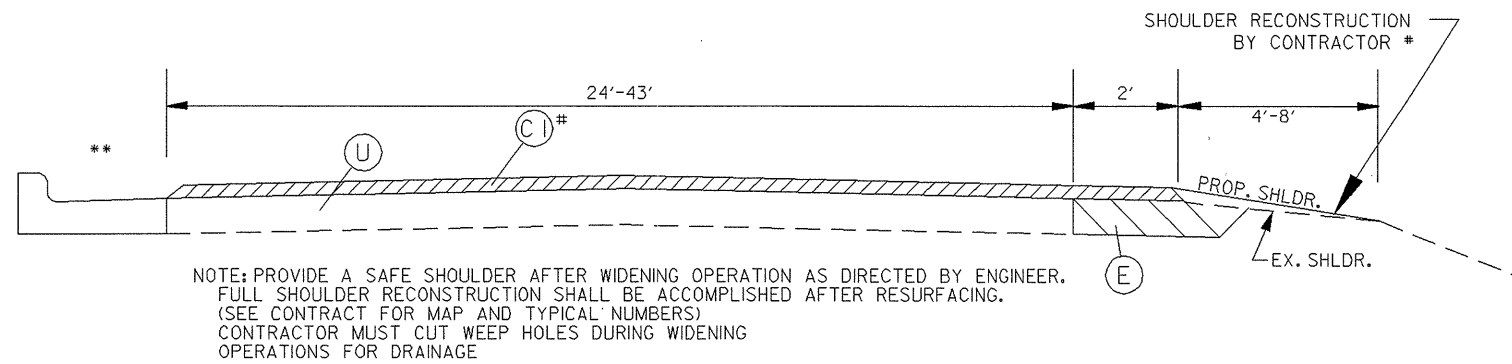

# USE ON MAPS 3,15,19,21  
 NOTE: ON MAP 3 CONTRACTOR SHALL  
 MILL AND RESURFACE THE BRIDGE AT 1.5"  
 OR AS DIRECTED BY THE ENGINEER

TYPICAL SECTION NO. 4