



150 140 130 120 110 100 90 80 70 60 50 40 30 20 10 0 10 20 30 40 50 60 70 80 90 100 110 120 130 140 150

END PROJECT STA 23+00.00


50 50

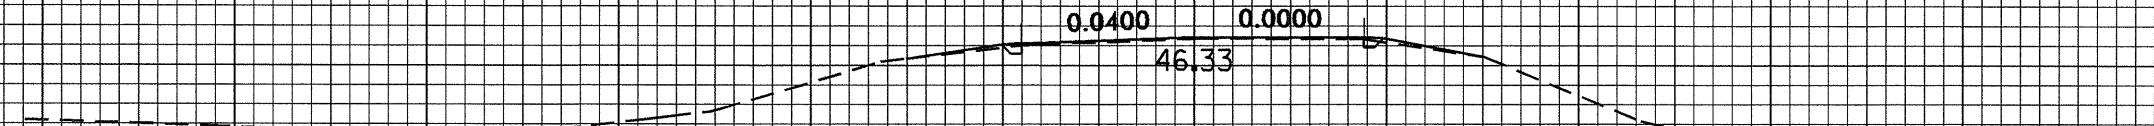


23+00.00

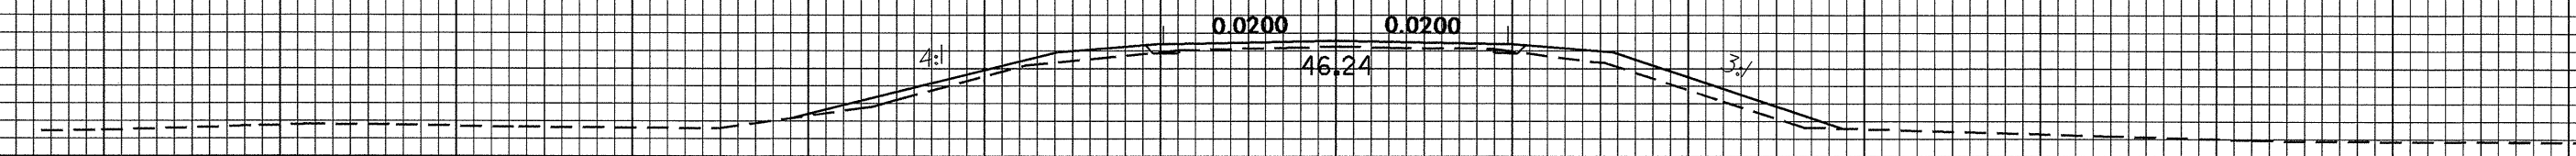

22+50.00

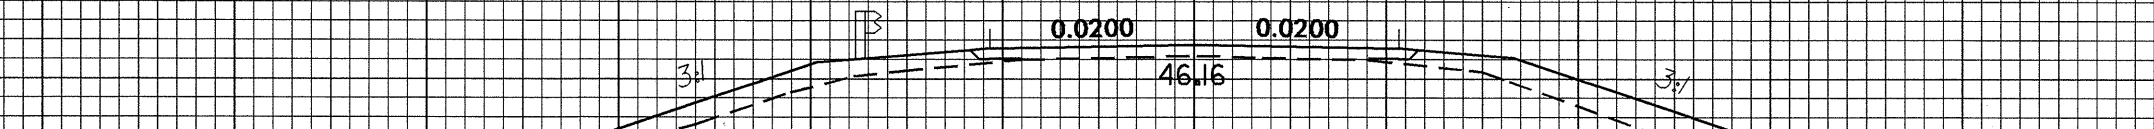


22+00.00

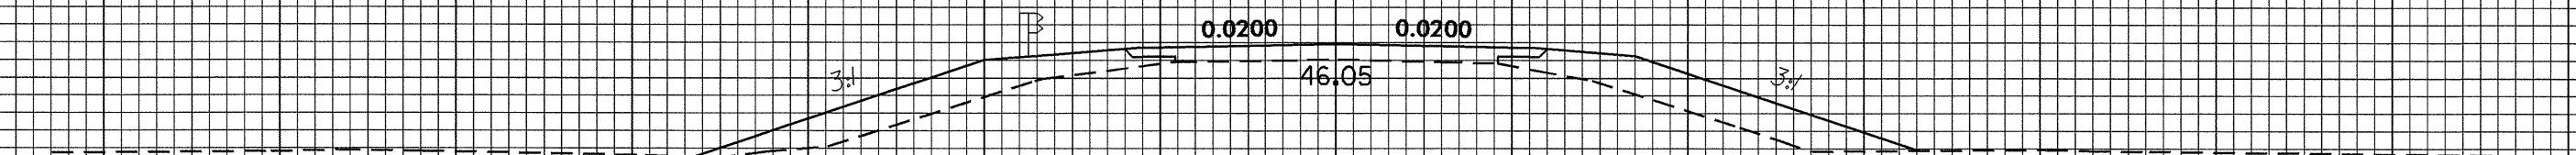


21+50.00

50 50

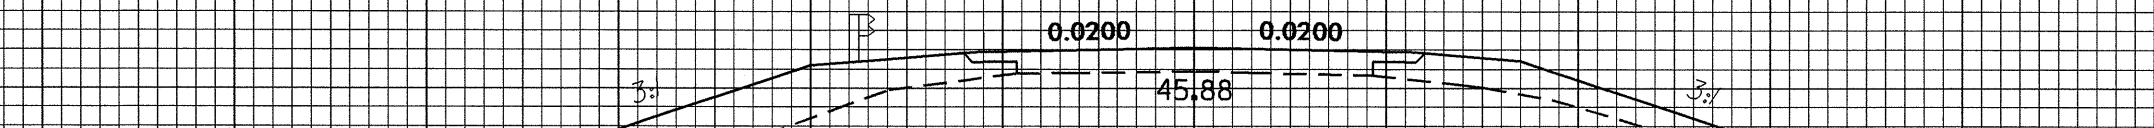


21+00.00

40 40

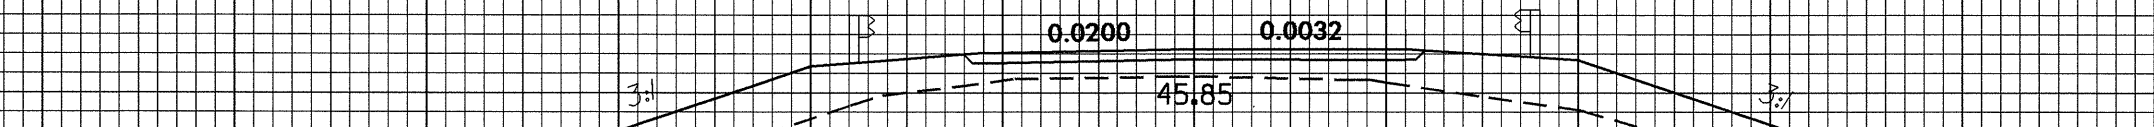


20+50.00

50 50

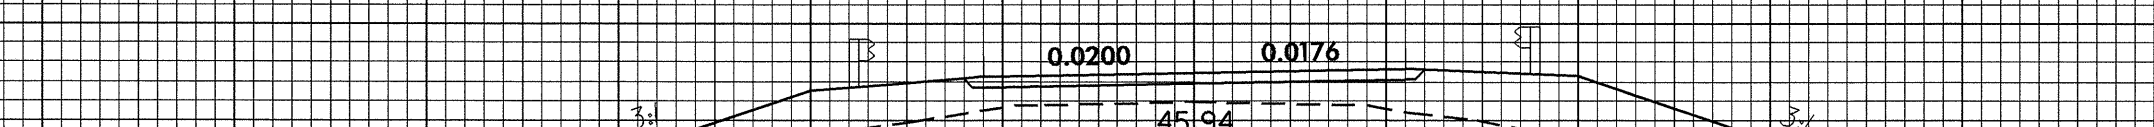

20+00.00


40 40

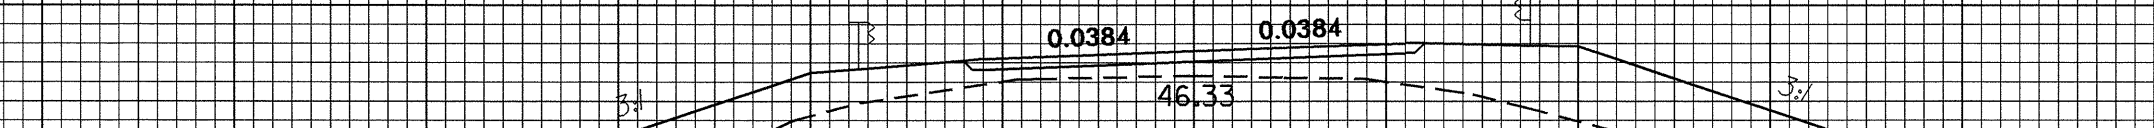

19+50.00

50 50

40 40

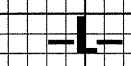

150 140 130 120 110 100 90 80 70 60 50 40 30 20 10 0 10 20 30 40 50 60 70 80 90 100 110 120 130 140 150