

8/17/99



REVISIONS

MAP #11 US 64 / SR 1424

W RALPH WHITEHEAD ASSOCIATES
CONSULTING ENGINEERS
P.O. BOX 33624
CHARLOTTE, NORTH CAROLINA 28233

PROJECT REFERENCE NO. 37613, ETC.	SHEET NO. PMP-17
RW SHEET NO.	
ROADWAY DESIGN ENGINEER	HYDRAULICS ENGINEER

NOTE: PAVEMENT MARKINGS MAY BE MODIFIED IN THE FIELD AS DIRECTED BY THE ENGINEER.

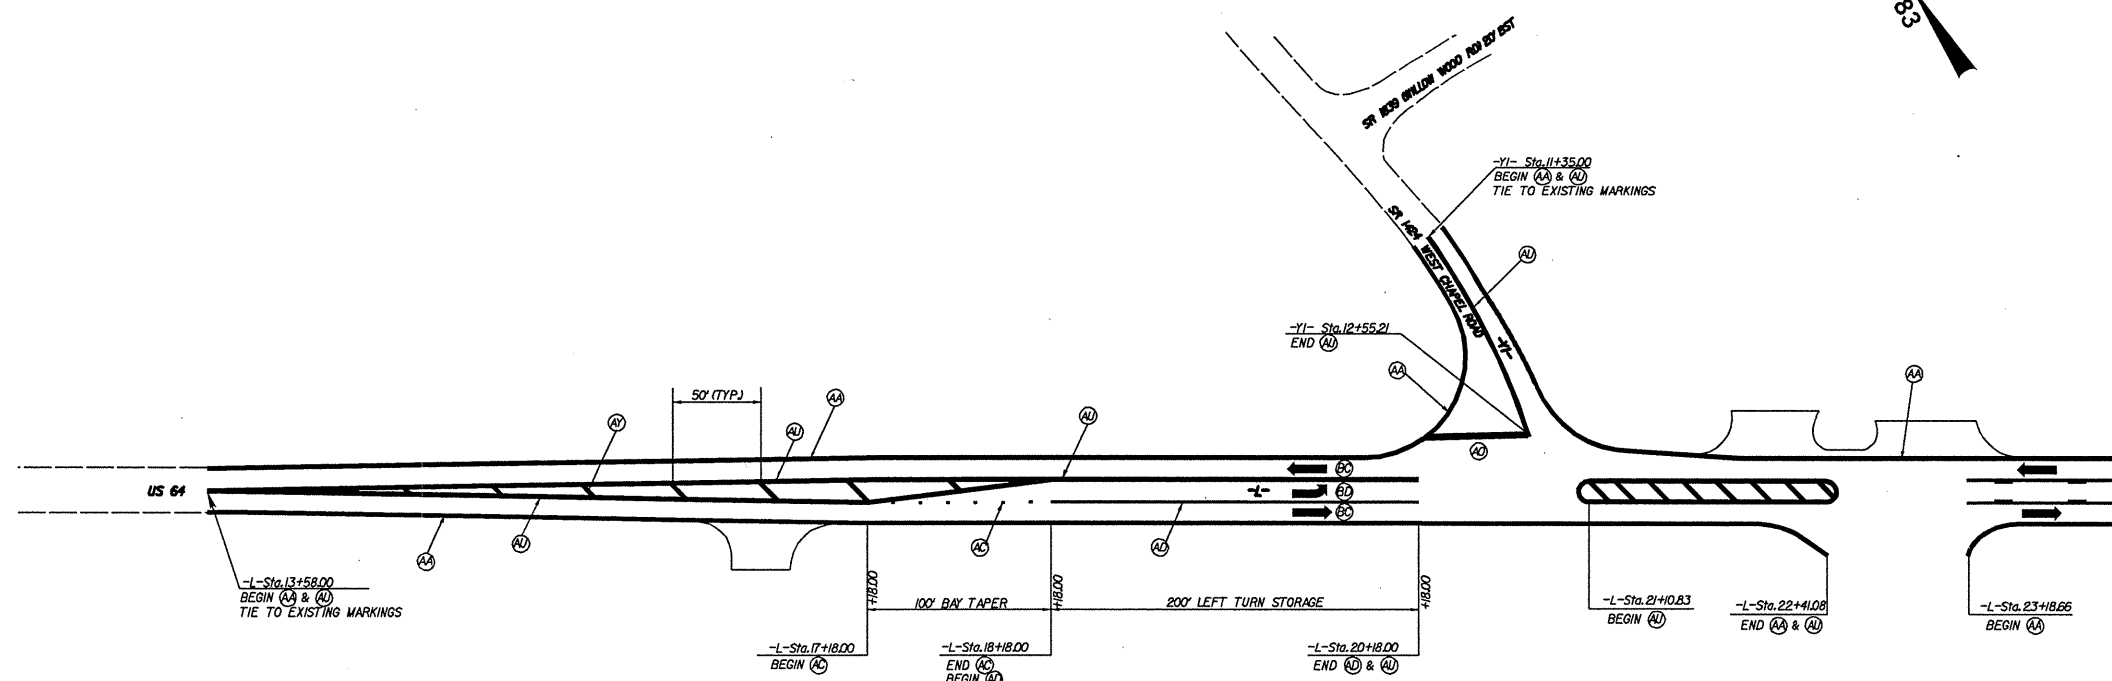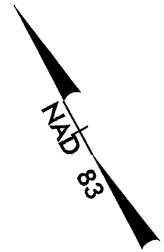

MATCHLINE -L- STA. 24+00.00
SEE SHEET PMP-18

69
68
ITEM	DESCRIPTION
AA - THERMOPLASTIC (4" WHITE, 90 MILS)	EDGE LINE
AB - THERMOPLASTIC (4" YELLOW, 120 MILS)	4" x 10' SKIP
AC - THERMOPLASTIC (4" WHITE, 120 MILS)	4" x 2' MINI-SKIP
AD - THERMOPLASTIC (4" WHITE, 120 MILS)	SOLID LANE LINE
AE - THERMOPLASTIC (2" WHITE, 120 MILS)	STOP BAR
AF - THERMOPLASTIC (4" YELLOW, 120 MILS)	EDGE LINE
AU - THERMOPLASTIC (4" YELLOW, 120 MILS)	DOUBLE CENTER LINE
AV - THERMOPLASTIC (8" YELLOW, 120 MILS)	DIAGONALS

ITEM	DESCRIPTION
BC - THERMOPLASTIC (STRAIGHT THRU ARROW, 90 MILS)	
BD - THERMOPLASTIC (LEFT TURN ARROW, 90 MILS)	
BE - THERMOPLASTIC (RIGHT TURN ARROW, 90 MILS)	