

8/17/99

REVISIONS

MAP #4 US 64 / SR 1344,1390 & SR 1311 PAVEMENT MARKING PLAN



RALPH WHITEHEAD ASSOCIATES
CONSULTING ENGINEERS
P.O. BOX 35634
CHARLOTTE, NORTH CAROLINA 28235

PROJECT REFERENCE NO.

37613, ETC.


SHEET NO.

PMP-6


R/W SHEET NO.

ROADWAY DESIGN
ENGINEER

HYDRAULICS
ENGINEER

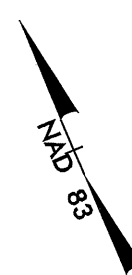

NOTE: PAVEMENT MARKINGS MAY BE MODIFIED
IN THE FIELD AS DIRECTED BY THE ENGINEER.

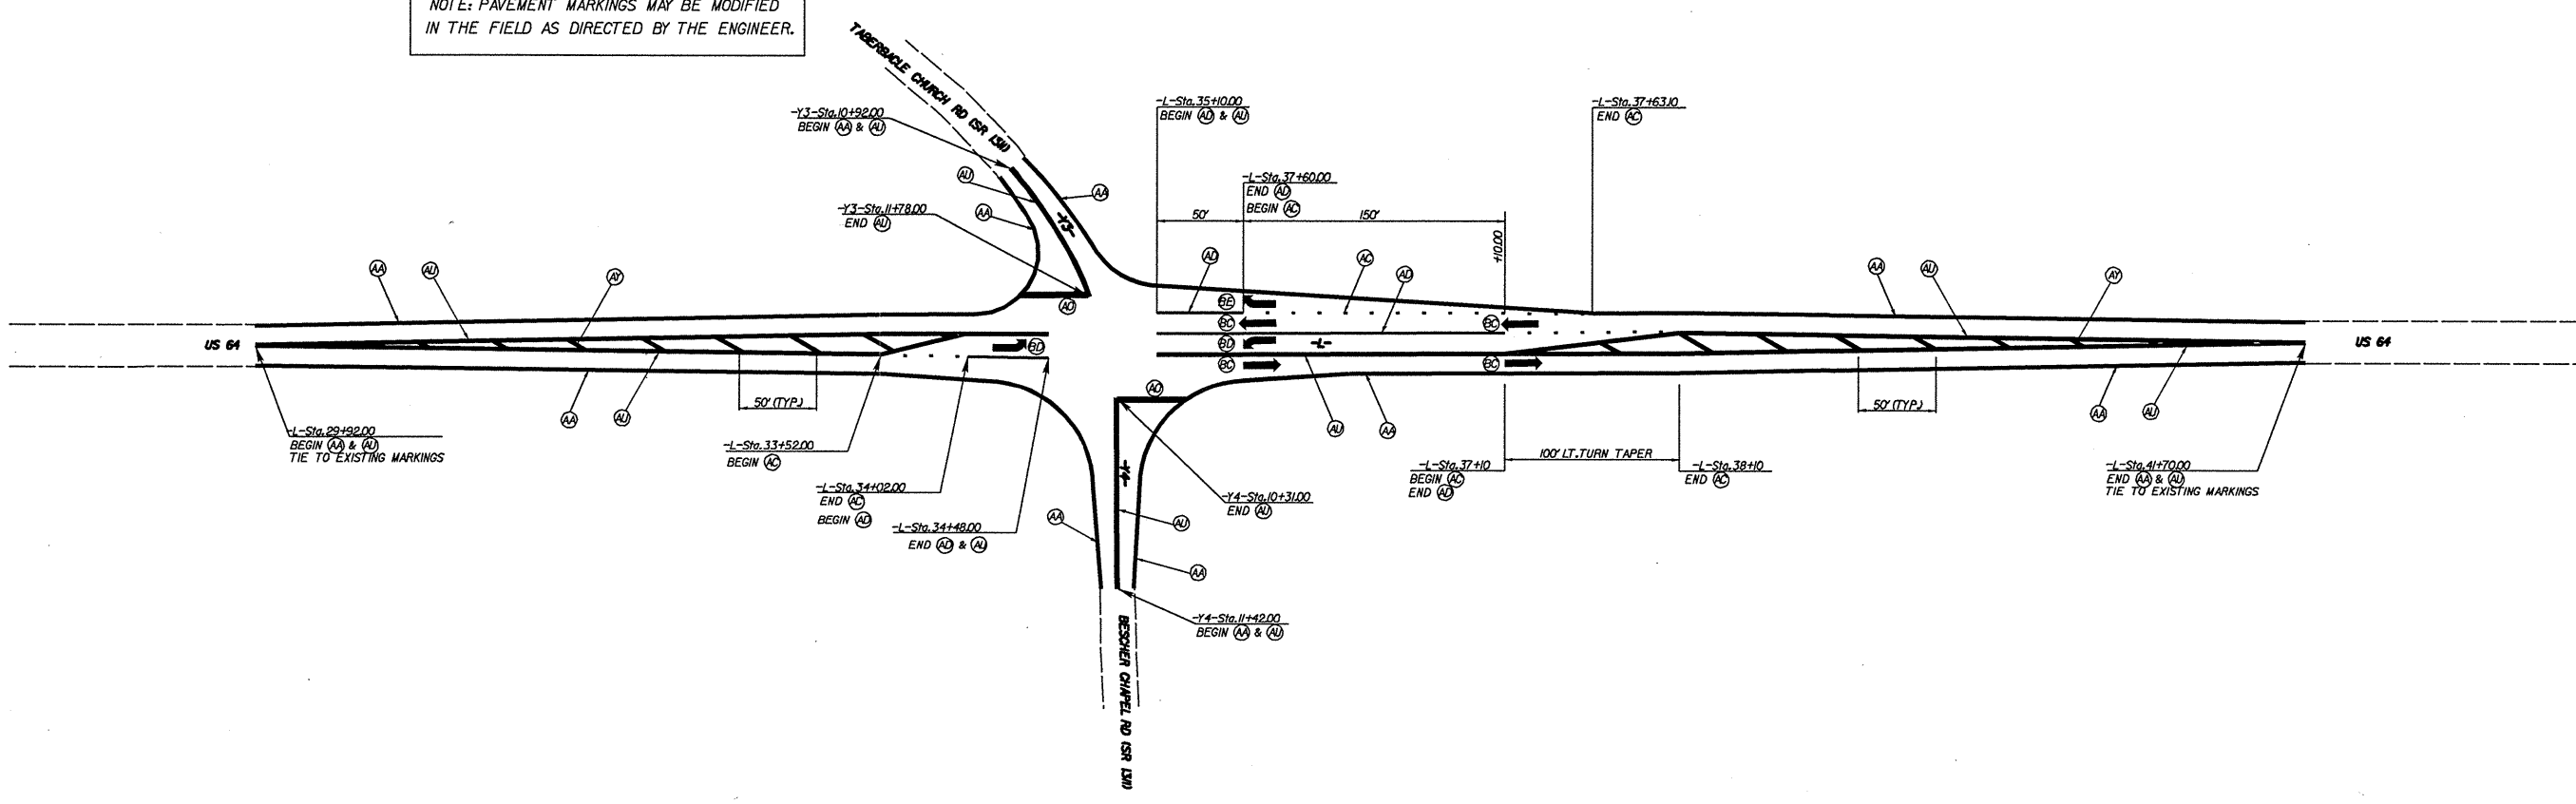

PAVEMENT MARKING SCHEDULE

ITEM	DESCRIPTION
AA - THERMOPLASTIC (4" WHITE, 90- MILS)	EDGE LINE
AB - THERMOPLASTIC (4" YELLOW, 120 MILS)	4" x 10' SKIP
AC - THERMOPLASTIC (4" WHITE, 120 MILS)	4" x 2' MINI-SKIP
AD - THERMOPLASTIC (4" WHITE, 120 MILS)	SOLID LANE LINE
AO - THERMOPLASTIC (2" WHITE, 120 MILS)	STOP BAR
AP - THERMOPLASTIC (4" YELLOW, 120 MILS)	EDGE LINE
AU - THERMOPLASTIC (4" YELLOW, 120 MILS)	DOUBLE CENTER LINE
AV - THERMOPLASTIC (8" YELLOW, 120 MILS)	DIAGONALS

PAVEMENT MARKING SCHEDULE

BC - THERMOPLASTIC (STRAIGHT THRU ARROW, 90 MILS)
BD - THERMOPLASTIC (LEFT TURN ARROW, 90 MILS)
BE - THERMOPLASTIC (RIGHT TURN ARROW, 90 MILS)

PLANNING
DESIGN
CONSTRUCTION
SECTION