


STATE OF NORTH CAROLINA  
 DEPT. OF TRANSPORTATION  
 DIVISION OF HIGHWAYS  
 RALEIGH, N.C.

ENGLISH STANDARD DRAWING FOR  
**DRUMS**

SHEET 1 OF 1  
**1130D01**

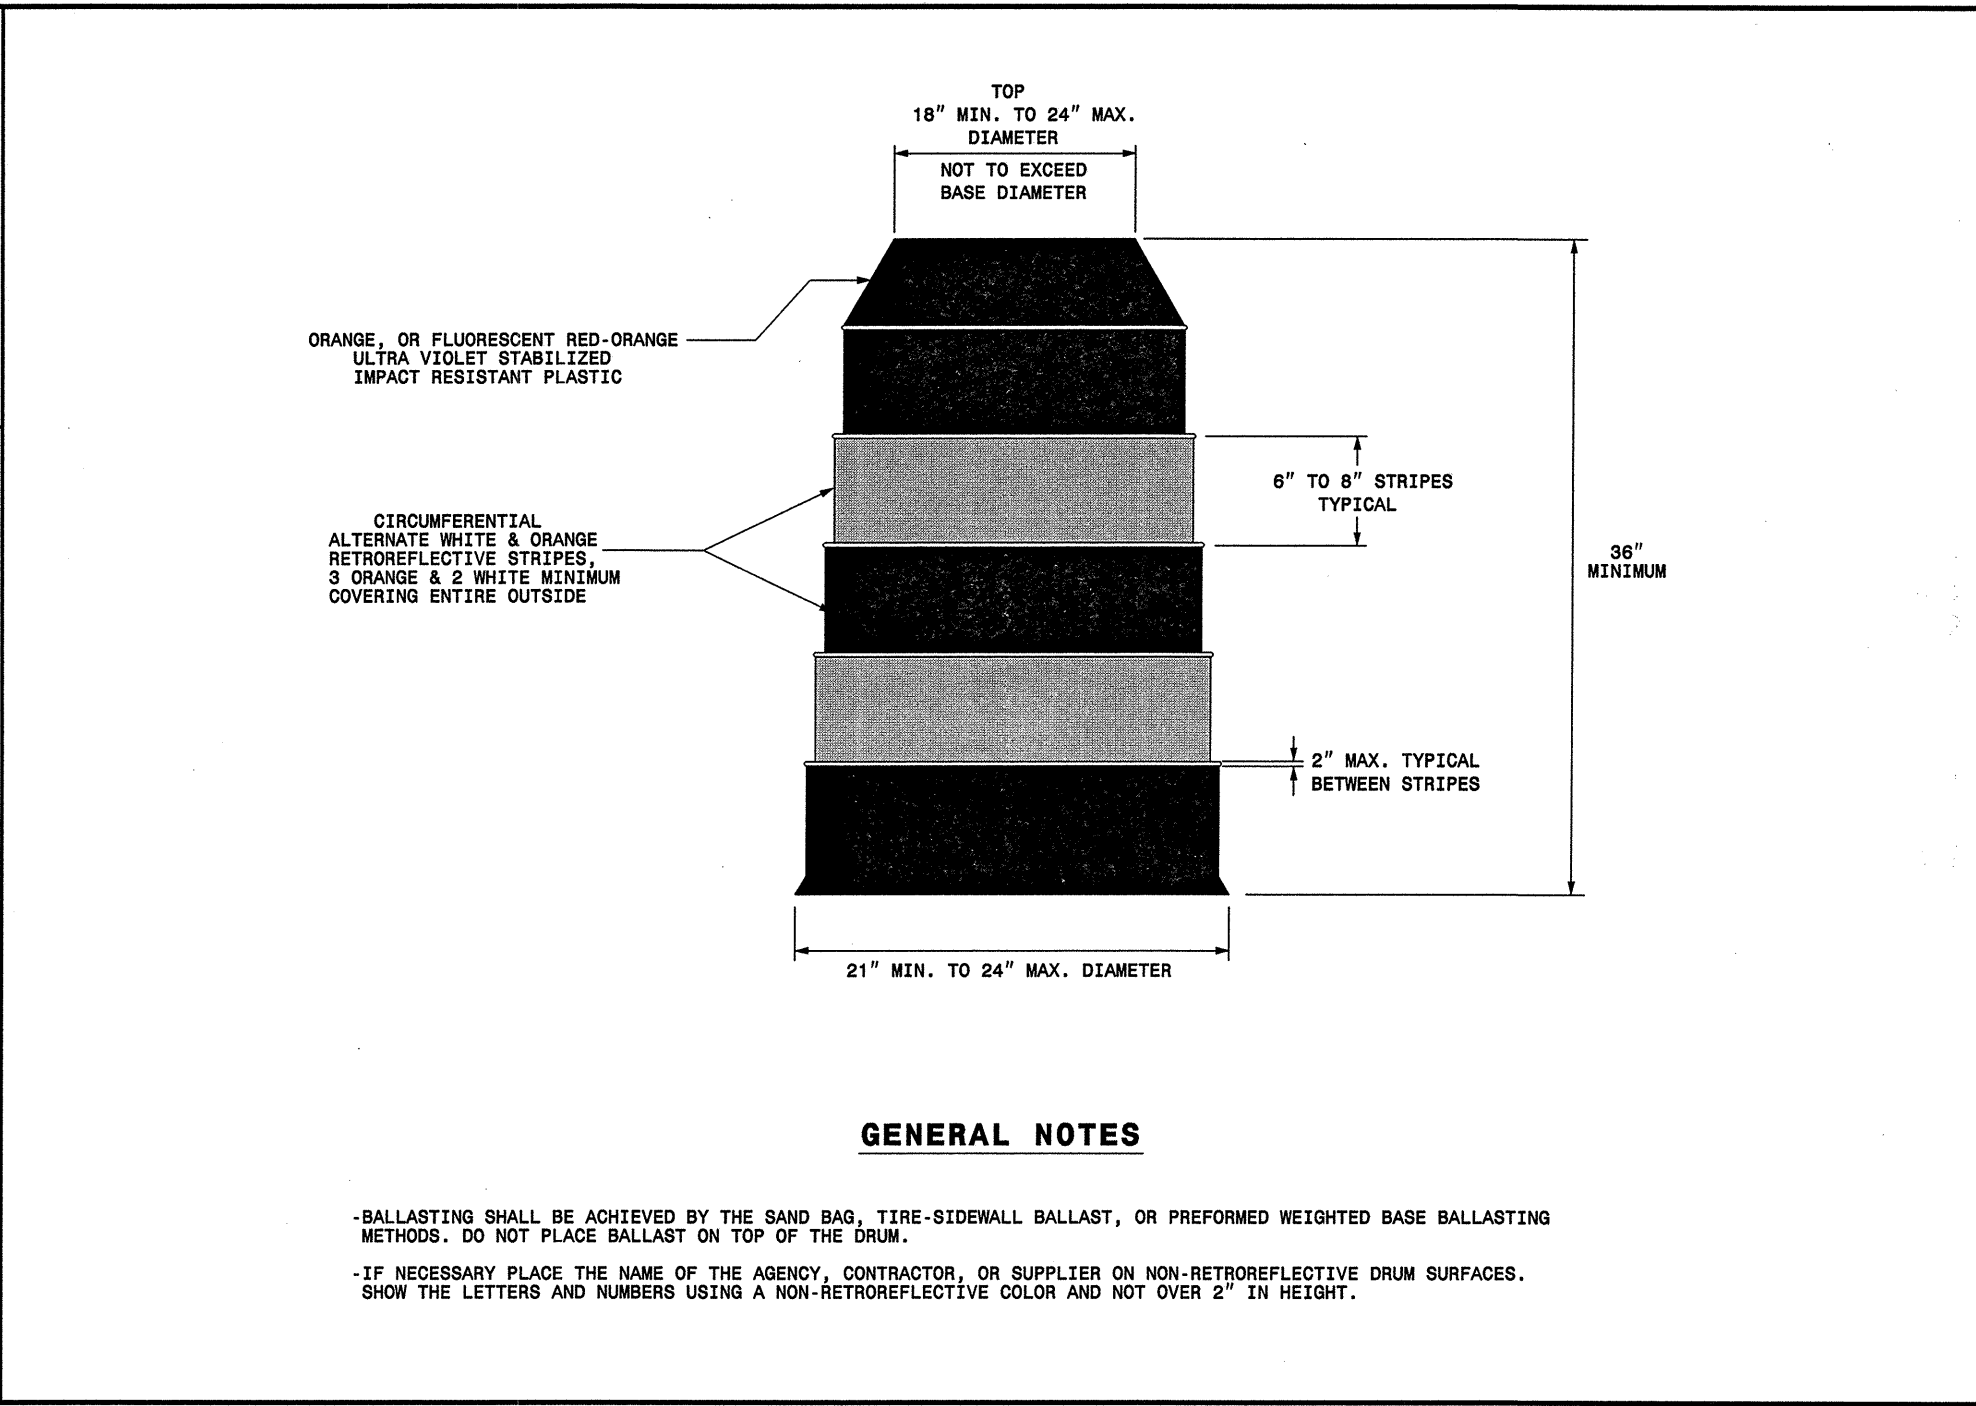


STATE OF NORTH CAROLINA  
 DEPT. OF TRANSPORTATION  
 DIVISION OF HIGHWAYS  
 RALEIGH, N.C.

ENGLISH STANDARD DRAWING FOR  
**DRUMS**

SHEET 1 OF 1  
**1130D01**

24-FEB-2006 10:39 AM  
 C:\D:\DPS\GROUPS-WZTCCC\designgroup4\squadda\resurfacing\div08\wbs37613-37814r-andolphdavidson6\37613tcp1drums\_eng1sh030405.dgn  
 D:\DPS\GROUPS-WZTCCC\designgroup4\wztc206427

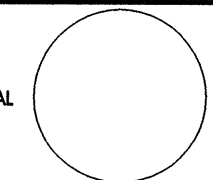APPROVED: _____ DATE: _____	<b>REPLACEMENT DETAIL FOR RSD 1130.01</b>	
SEAL 	SCALE: NONE	REVISIONS
	DATE: 4/02	11/02
	DWG. BY: MMM	
	DESIGN BY: MMM	
REVIEWED BY: MMM		