

8/17/99

REVISIONS

MAP #11 US 64 / SR 1424


W RALPH WHITEHEAD ASSOCIATES
CONSULTING ENGINEERS
P.O. BOX 35624
CHARLOTTE, NORTH CAROLINA 28235

PROJECT REFERENCE NO. 37618, ETC.	SHEET NO. 34
R/W SHEET NO.	
ROADWAY DESIGN ENGINEER	HYDRAULICS ENGINEER



MATCHLINE -L- STA. 38+00.00
SEE SHEET 33

MATCHLINE -L- STA. 52+00.00
SEE SHEET 35

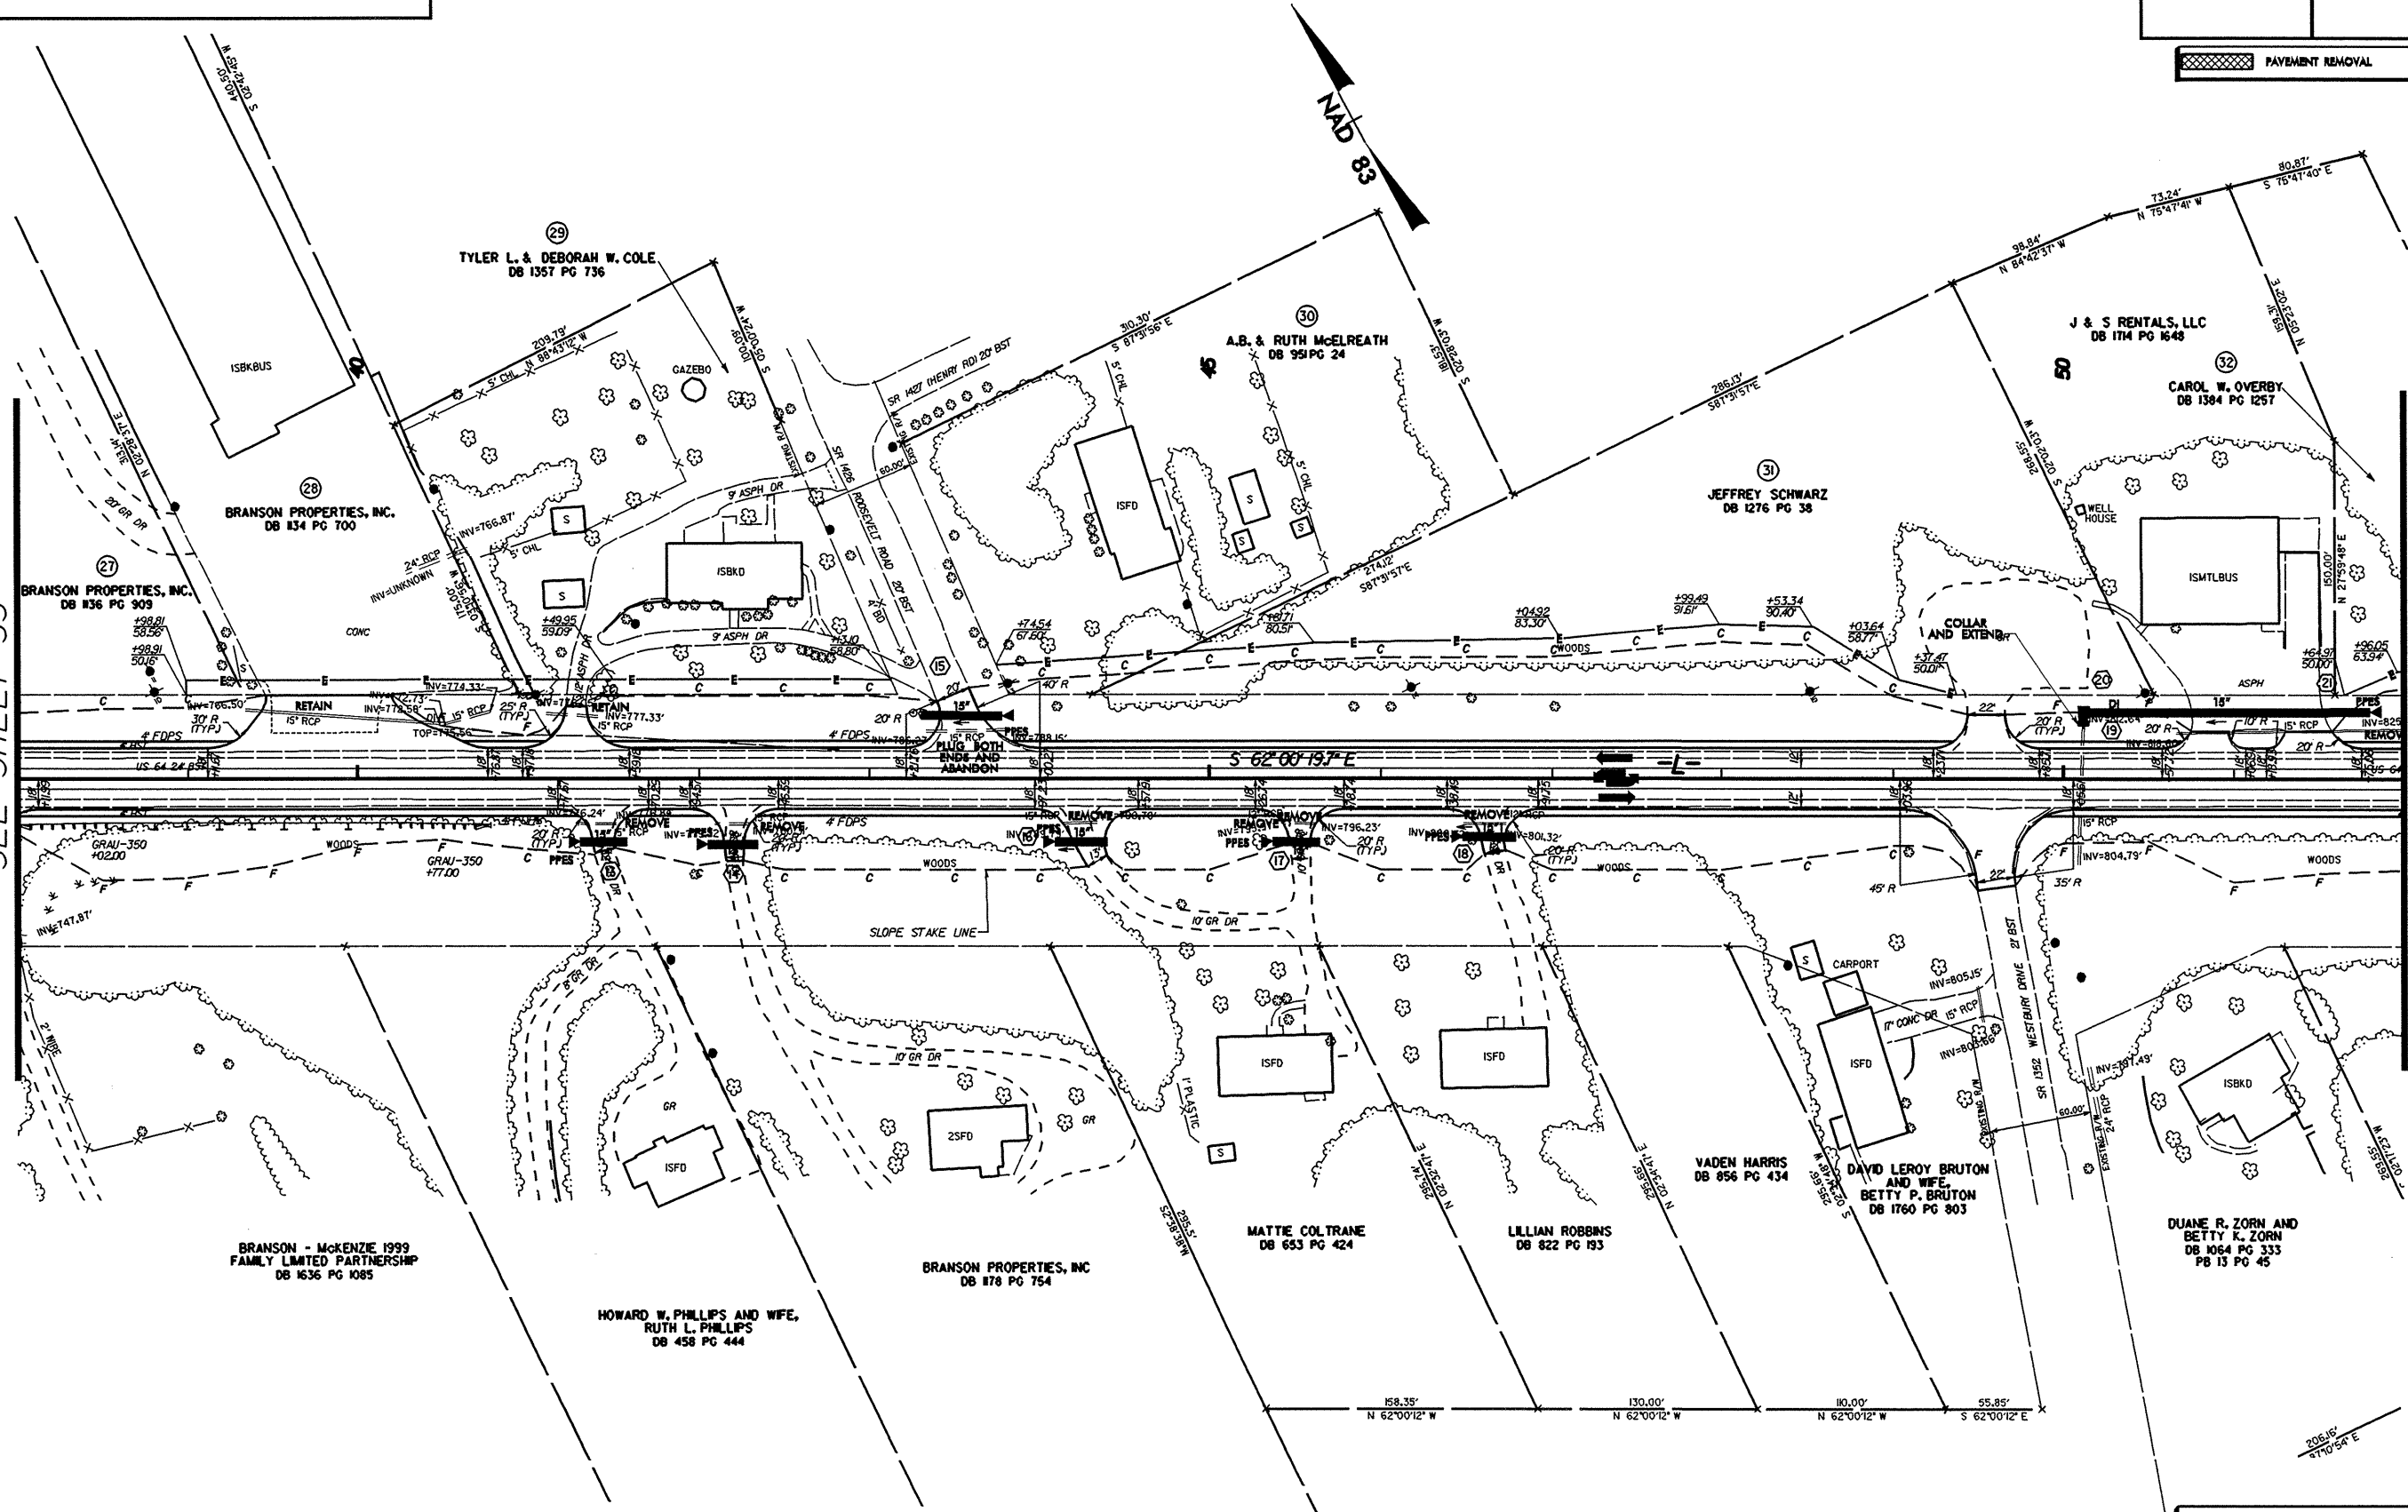

SEE SHEET 38 FOR -L- PROFILE.