

8/17/95



REVISIONS

MAP #11 US 64 / SR 1424

W RALPH WHITEHEAD ASSOCIATES
CONSULTING ENGINEERS
P.O. BOX 33624
CHARLOTTE, NORTH CAROLINA 28235

PROJECT REFERENCE NO. 37619, ETC.	SHEET NO. 32
RW SHEET NO.	
ROADWAY DESIGN ENGINEER	HYDRAULICS ENGINEER

PAVEMENT REMOVAL

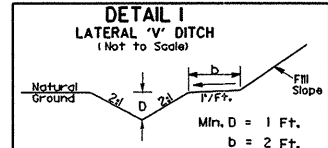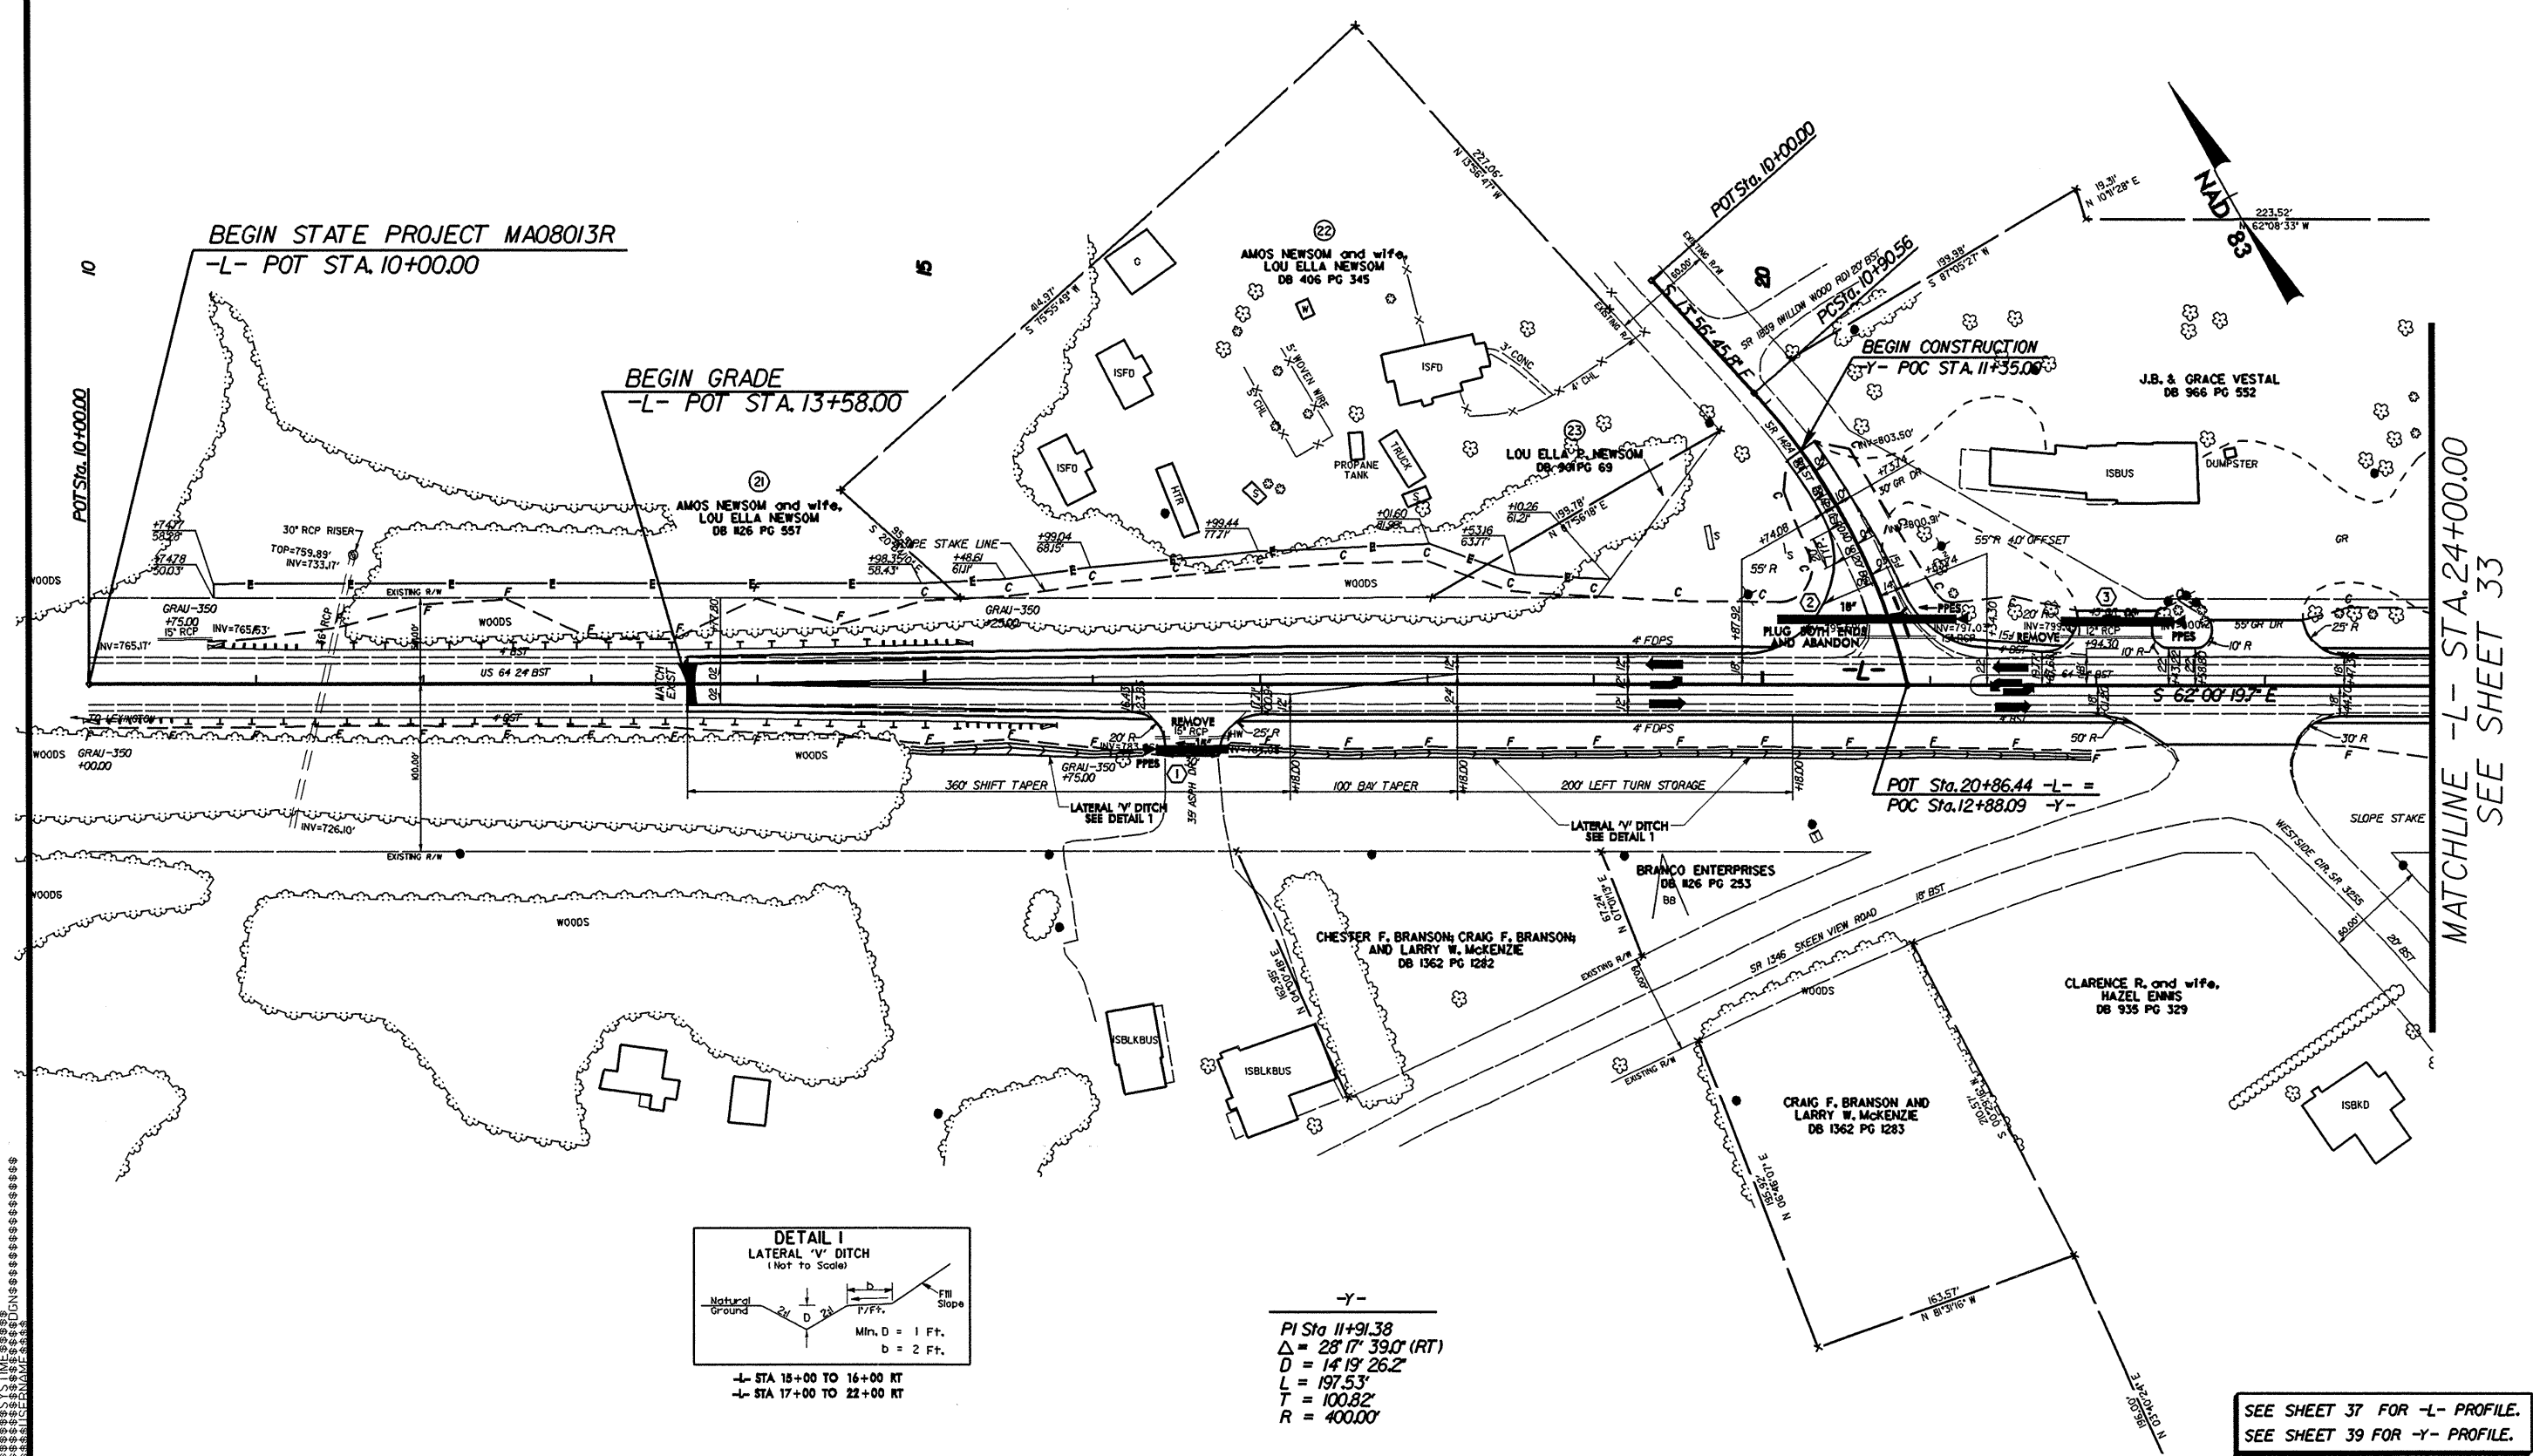

-L- STA 15+00 TO 16+00 RT
-L- STA 17+00 TO 22+00 RT

-Y-
PI Sta 11+91.38
Δ = 28' 17" 39.0" (RT)
D = 14' 19" 26.2"
L = 197.53'
T = 100.82'
R = 400.00'

SEE SHEET 37 FOR -L- PROFILE.
SEE SHEET 39 FOR -Y- PROFILE.

*****SYSTEMS*****