
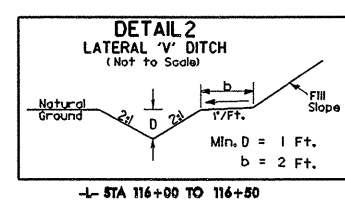
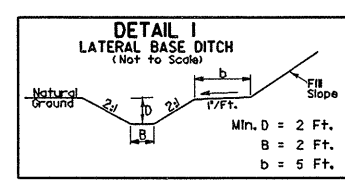


| | |
|--------------------------------------|---------------------|
| PROJECT REFERENCE NO. 37613, ETC. | SHEET NO. 30 |
| RW SHEET NO. | |
| ROADWAY DESIGN ENGINEER | HYDRAULICS ENGINEER |

MAP #10 US 64 / SR 1327, SR 1420

RESURFACING ONLY. WIDENING COMPLETED BY STATE FORCES.

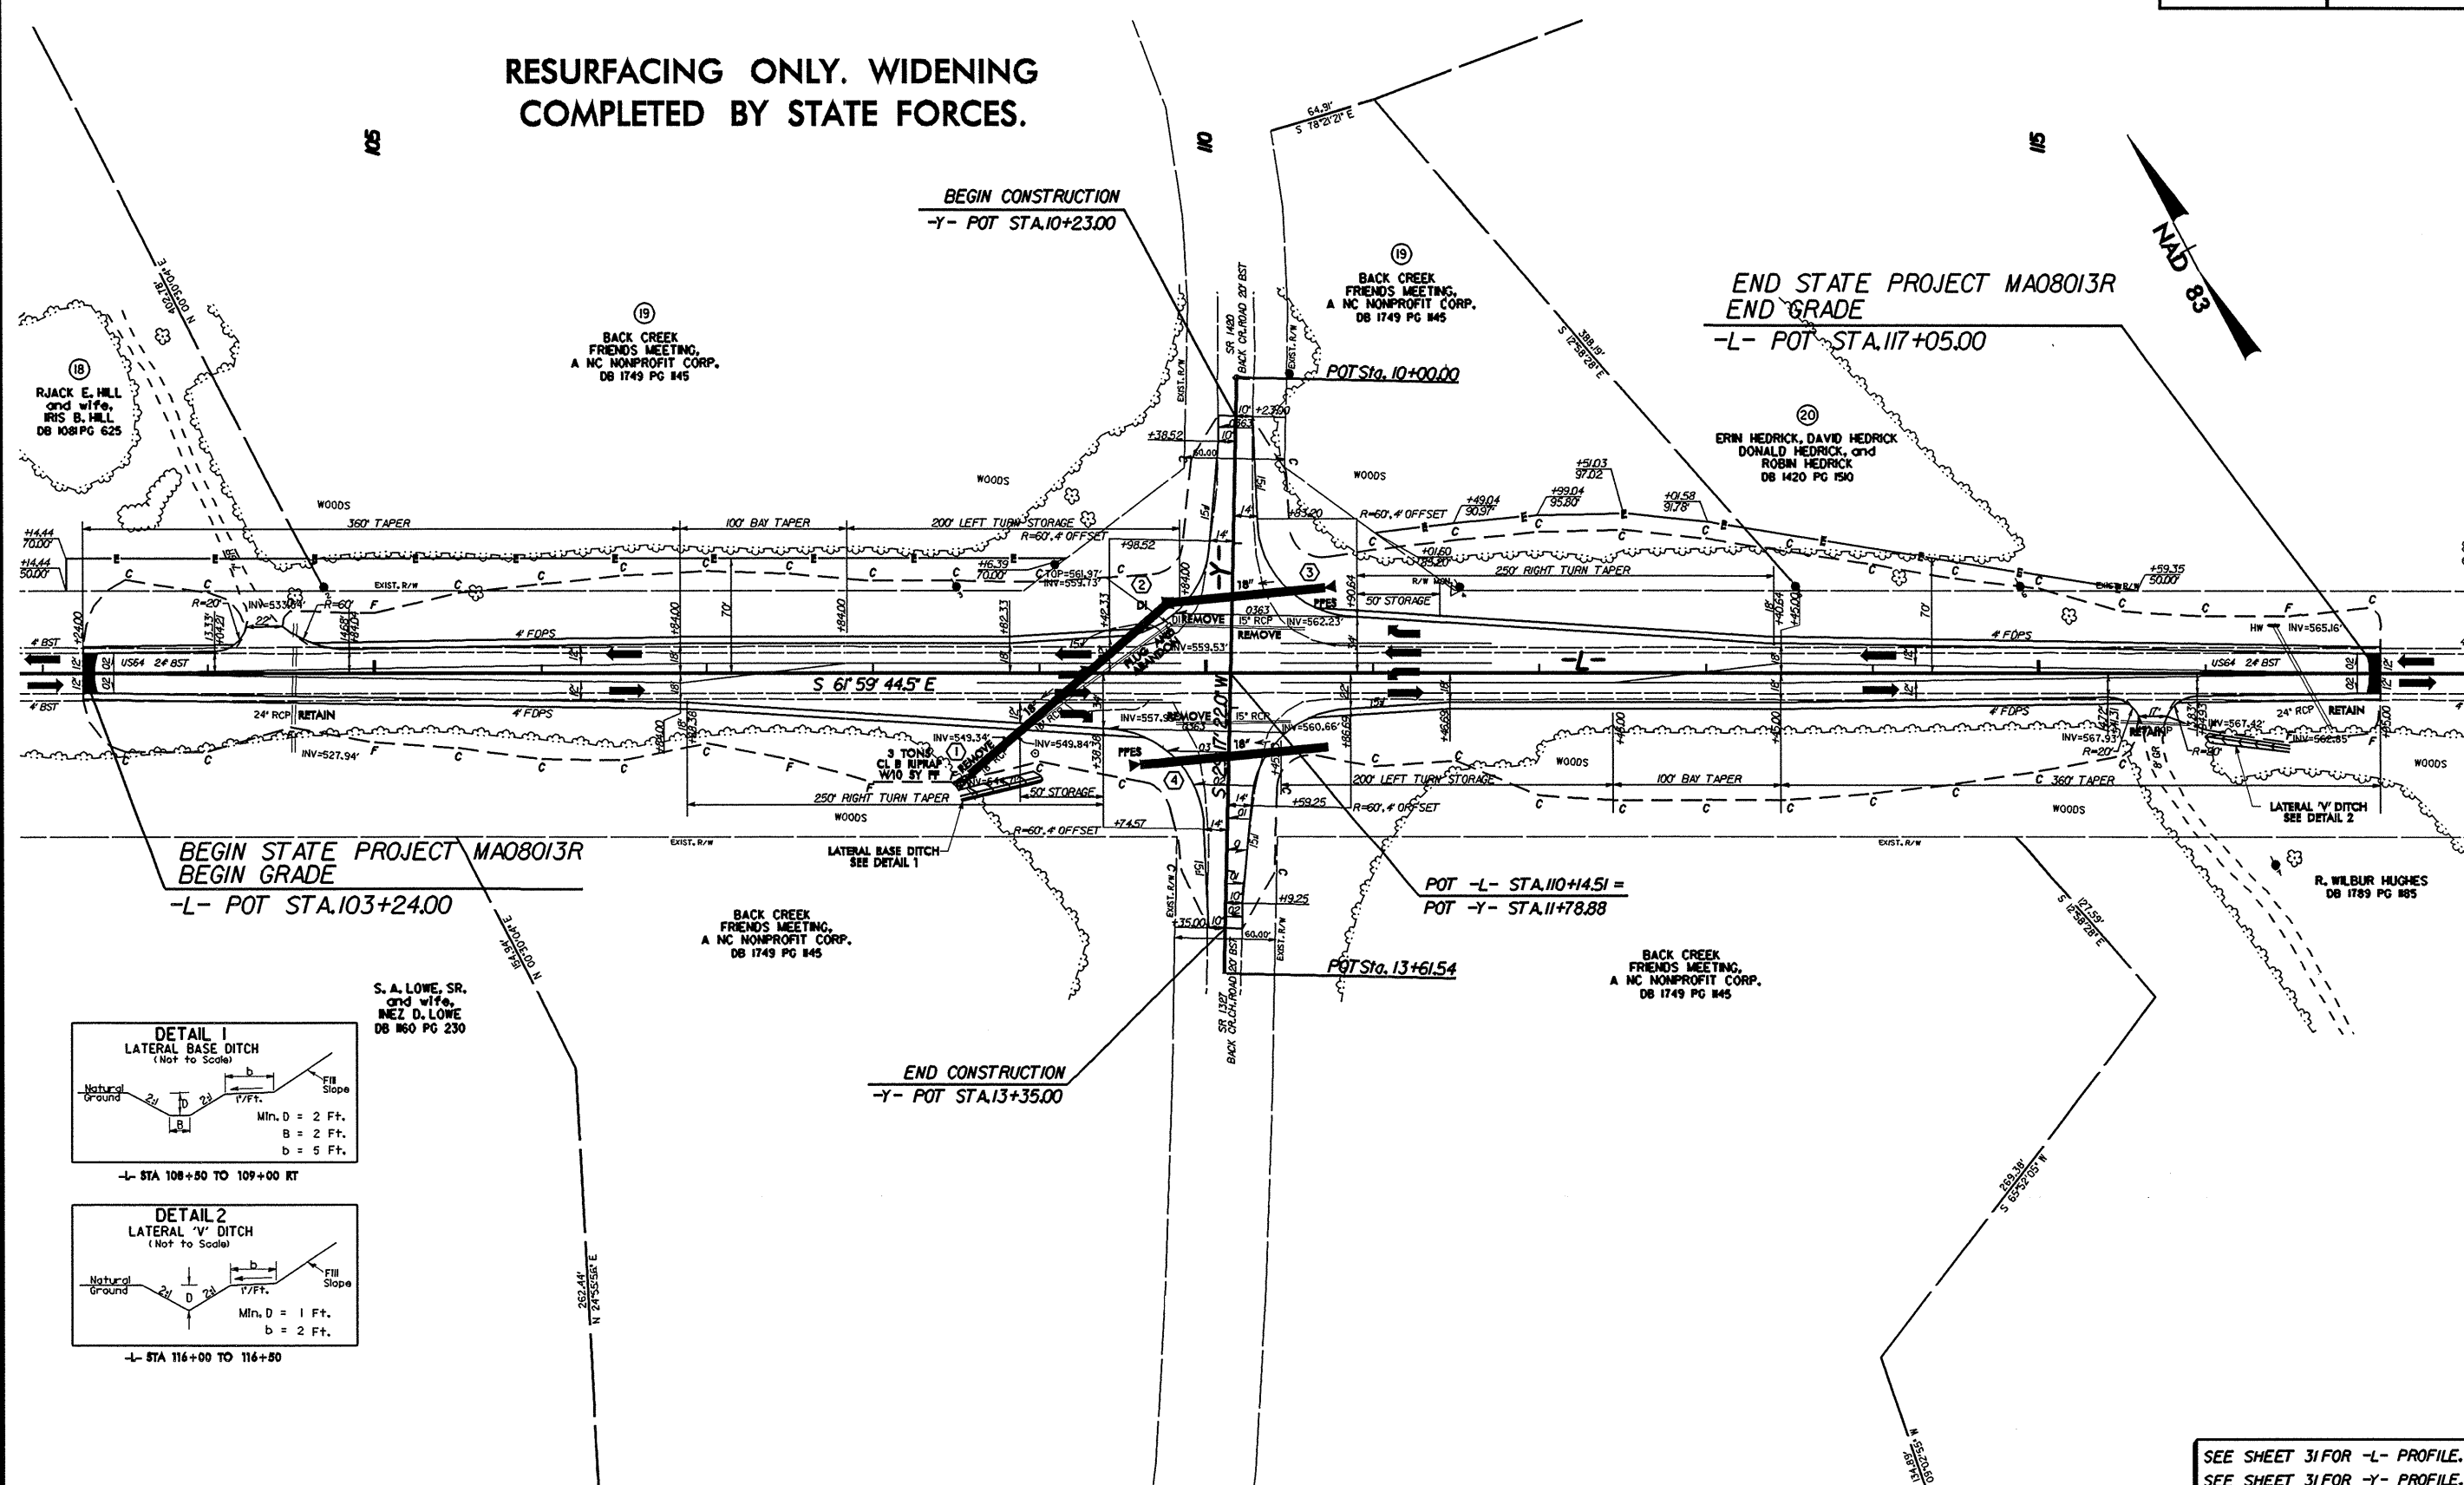

S. A. LOWE, SR.
and wife,
NEZ D. LOWE
DB #60 PG 230

BACK CREEK
FRIENDS MEETING,
A NC NONPROFIT CORP.
DB 1749 PG #45

BACK CREEK
FRIENDS MEETING,
A NC NONPROFIT CORP.
DB 1749 PG #45

R. WILBUR HUGHES
DB 1789 PG #85

SEE SHEET 31 FOR -L- PROFILE.
SEE SHEET 31 FOR -Y- PROFILE.