


REVISIONS


# MAP #7 US 64 / SR 1416,1318

**W** RALPH WHITEHEAD ASSOCIATES  
CONSULTING ENGINEERS  
P.O. BOX 36624  
CHARLOTTE, NORTH CAROLINA 28235

PROJECT REFERENCE NO. 37619, ETC.	SHEET NO. 21
RW SHEET NO.	
ROADWAY DESIGN ENGINEER	HYDRAULICS ENGINEER

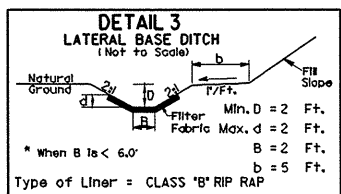

-L- STA 45+25 TO 46+00 LT & RT

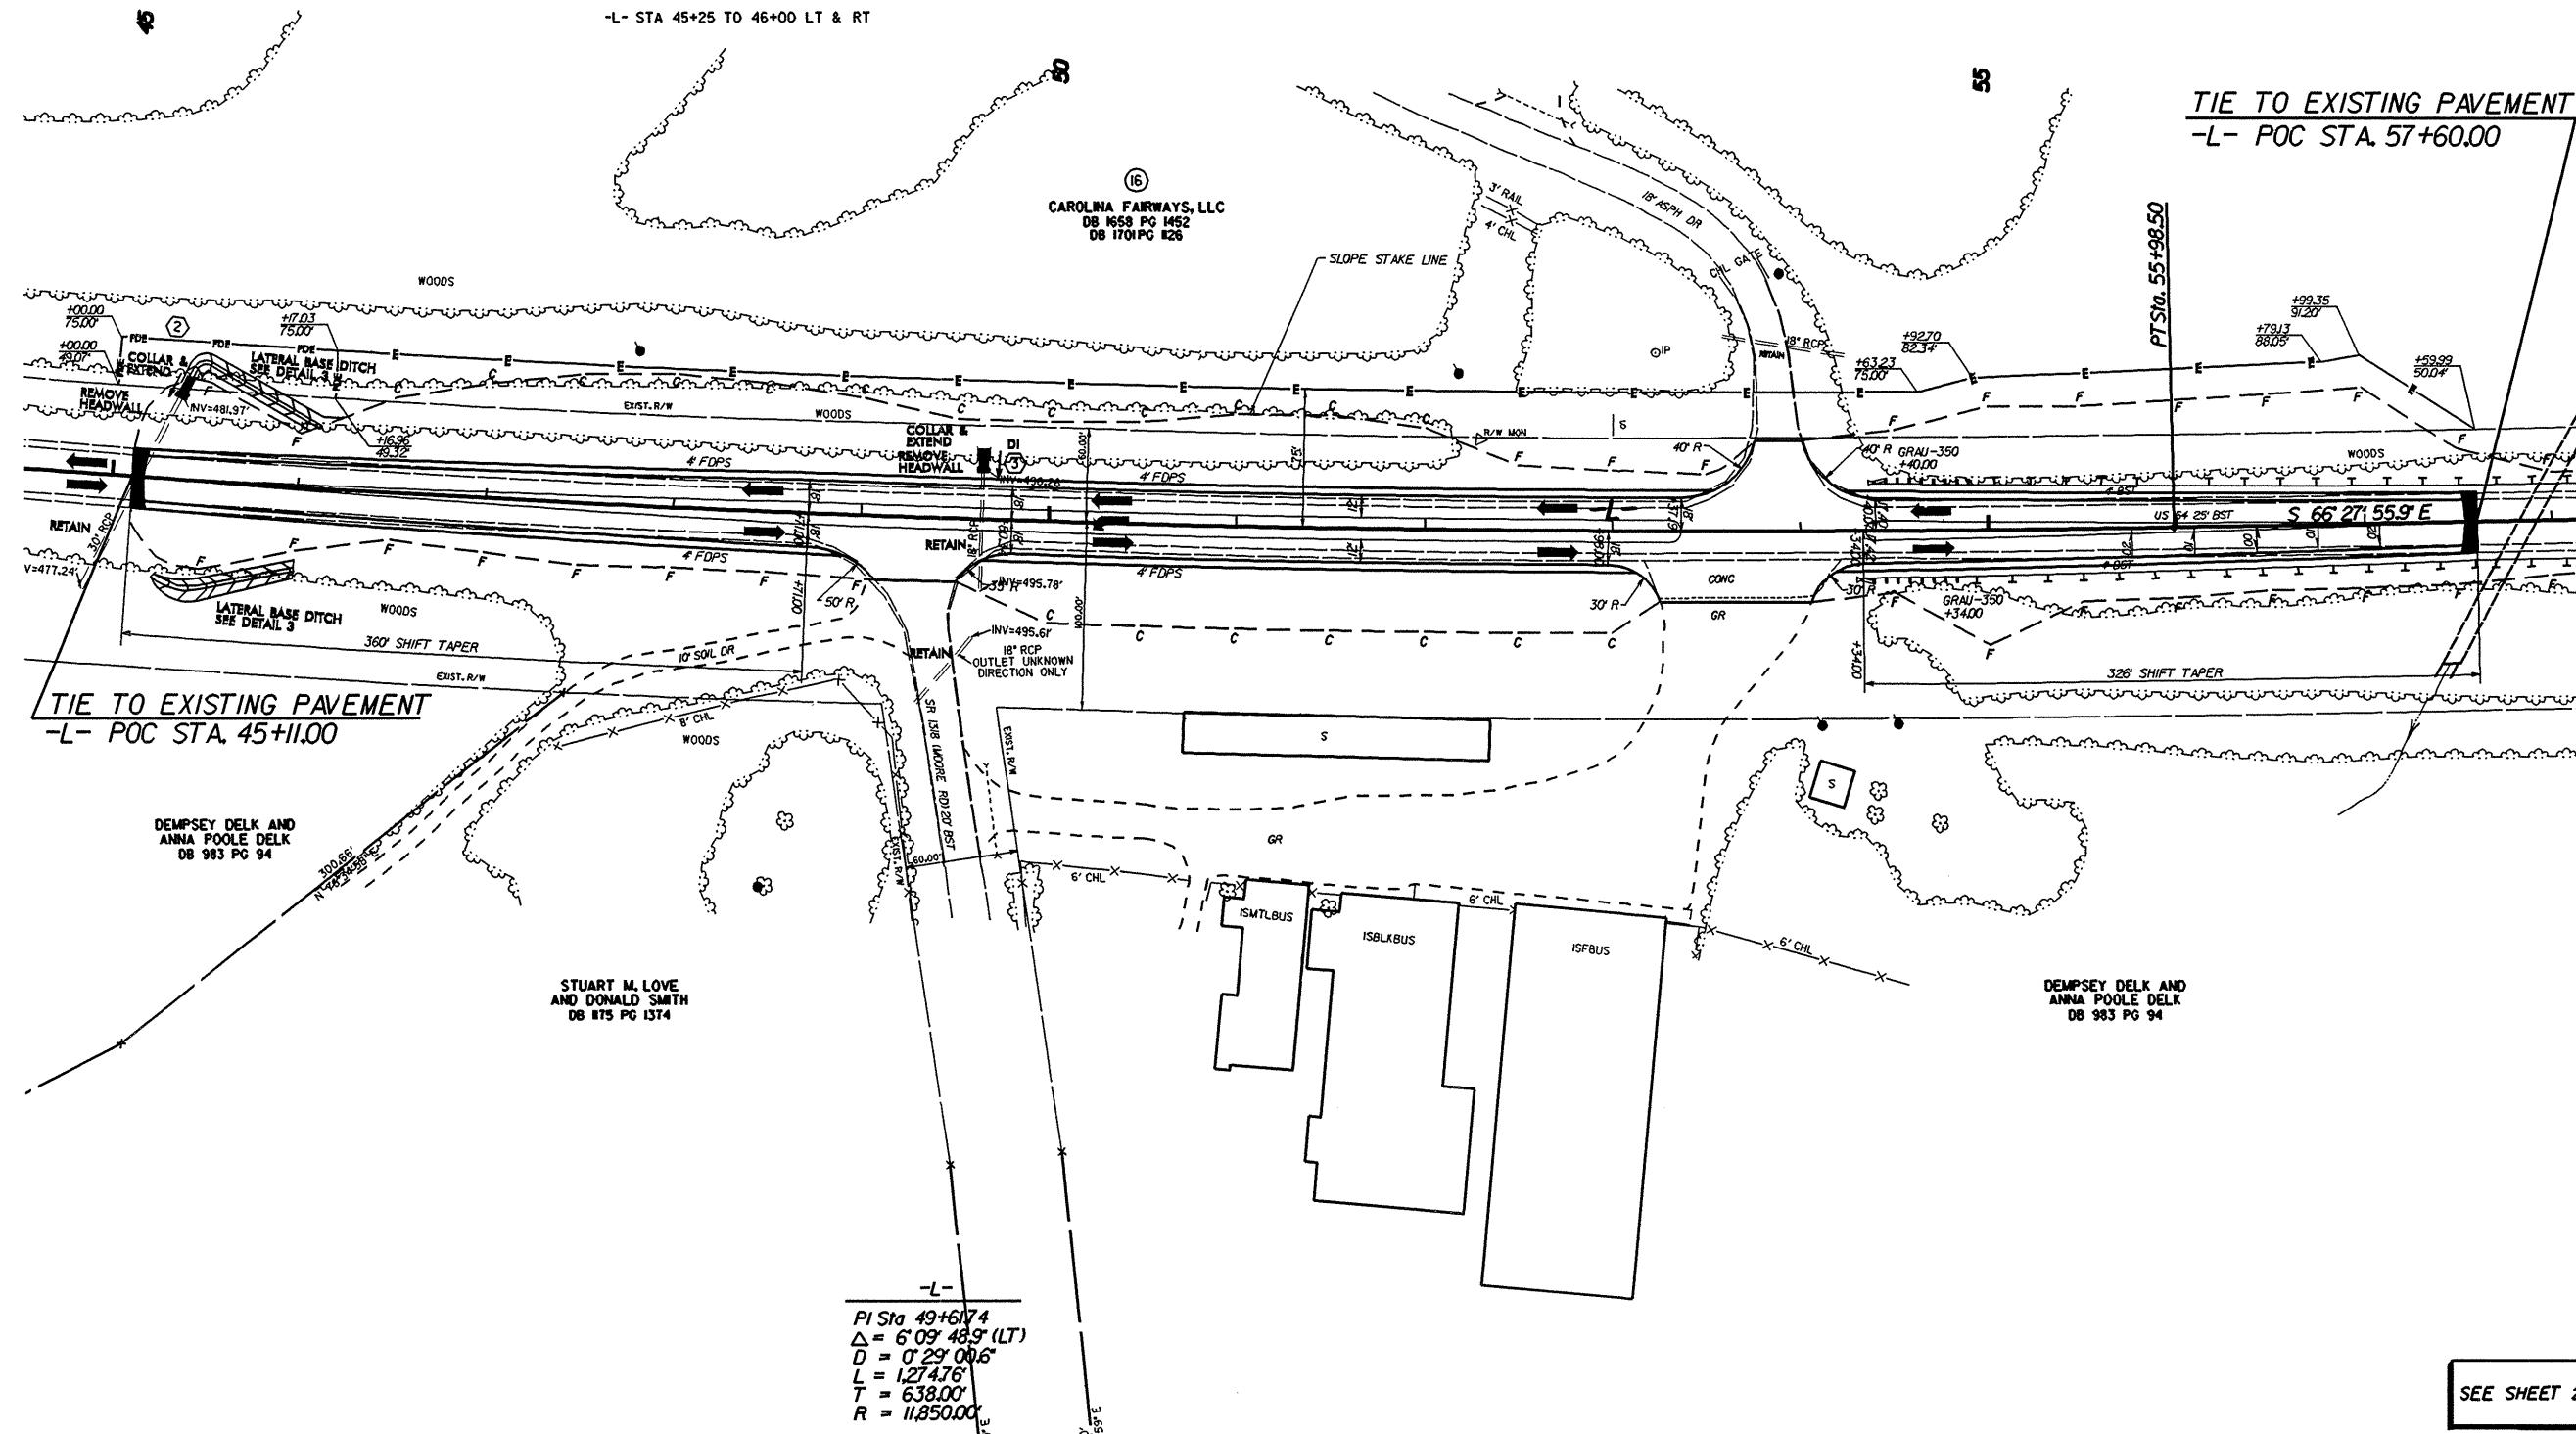

-L-  
 PI Sta 49+617.4  
 $\Delta = 6^{\circ} 09' 48.9\" (LT)$   
 $D = 0^{\circ} 29' 00.6\"$   
 $L = 1,274.76'$   
 $T = 638.00'$   
 $R = 11,850.00'$

SEE SHEET 24 FOR -L- PROFILE.

8/17/99  
 SYSTEMS  
 DDCS  
 USER NAME