



8/17/99

REVISIONS

MAP #5 US 64 / SR 1807 / SR 1409

W RALPH WHITHEAD ASSOCIATES
CONSULTING ENGINEERS
P.O. BOX 3624
CHARLOTTE, NORTH CAROLINA 28235

PROJECT REFERENCE NO. 37618, ETC.		SHEET NO. 14
RW SHEET NO.		
ROADWAY DESIGN ENGINEER	HYDRAULICS ENGINEER	

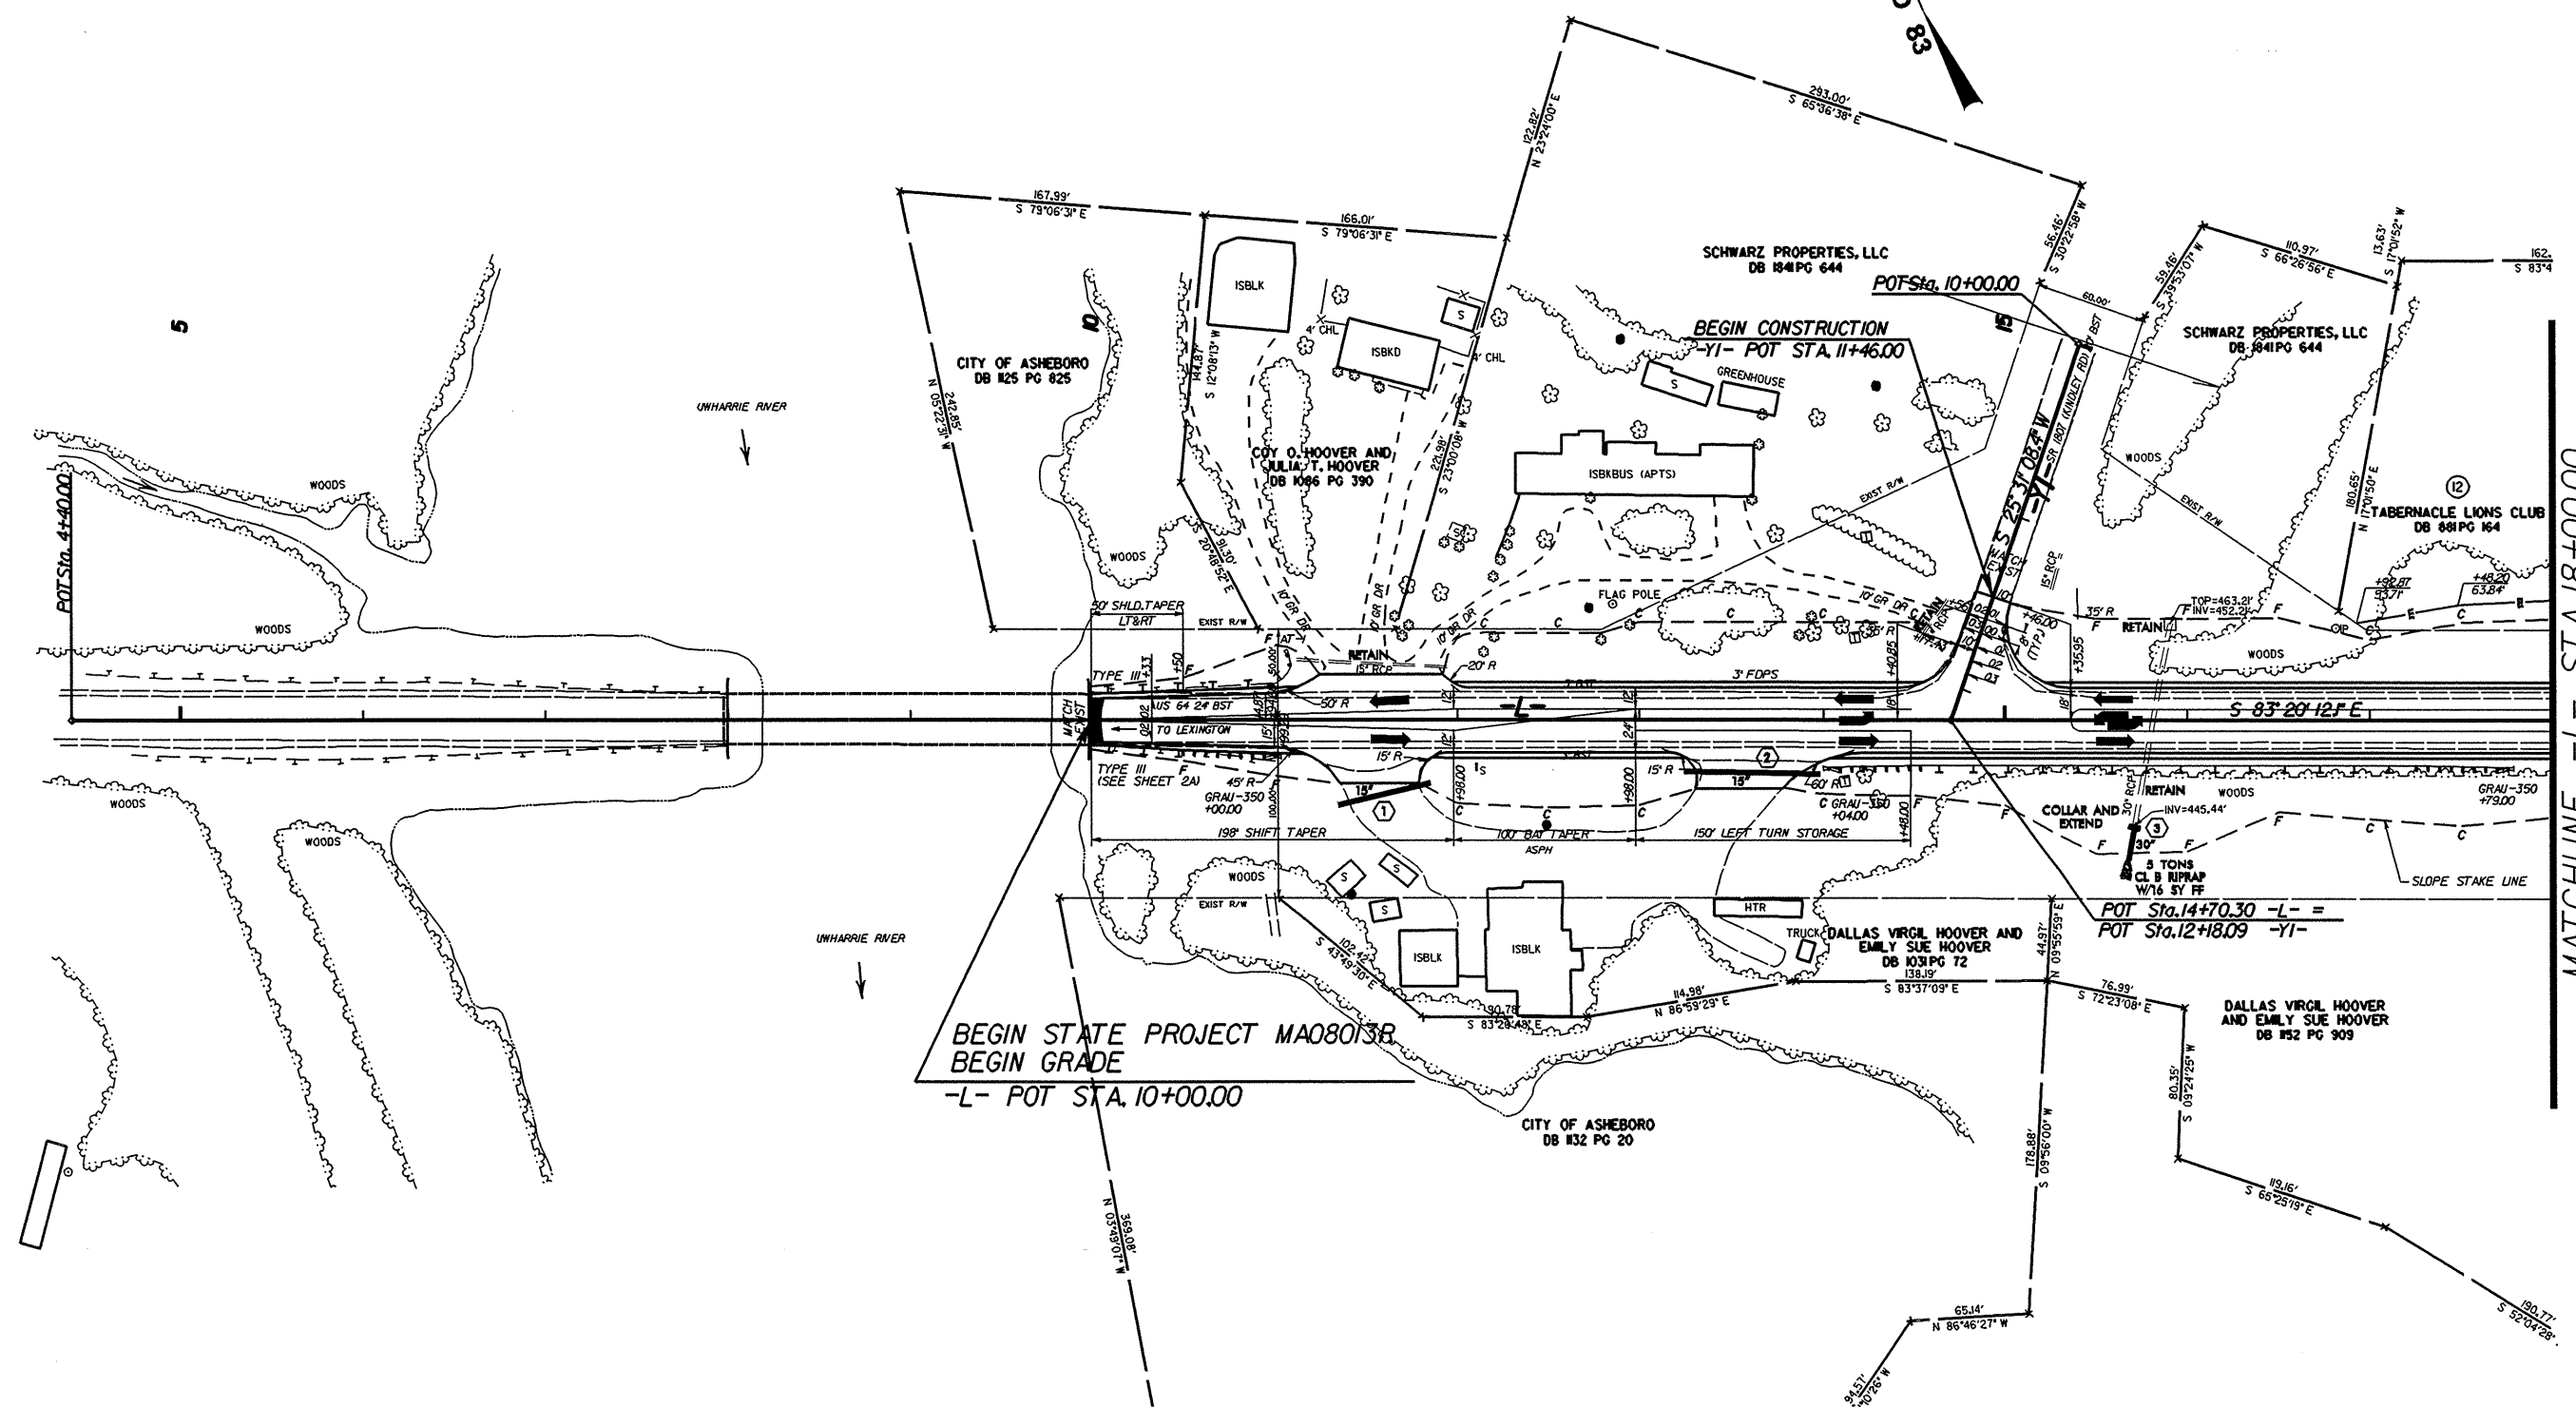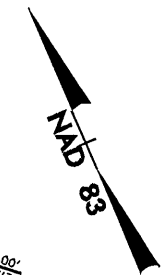

MATCHLINE -L- STA. 18+00.00
SEE SHEET 15

SEE SHEET 16 FOR -L- PROFILE.
SEE SHEET 16 FOR -Y- PROFILES.

SYSTEMS TIME: 08/17/99 10:00 AM
DRAWN BY: J. L. ...
CHECKED BY: ...