

MA08013R

PROJECT: 37613, ETC.



See Sheet 1-A For Index of Sheets
See Sheet 1-B For Conventional Symbols

STATE OF NORTH CAROLINA
DIVISION OF HIGHWAYS

DAVIDSON / RANDOLPH COUNTY

LOCATION: US64 FROM SR2098 TO NC49
TYPE OF WORK: GRADING, PAVING, DRAINAGE,
GUARDRAIL & PAVEMENT MARKINGS

STATE	STATE PROJECT REFERENCE NO.	SHEET NO.	TOTAL SHEETS
N.C.	37613, ETC.	1	
WM NO.	F.A. PROJ. NO.	DESCRIPTION	
37814 (DAVIDSON)			
37613 (RANDOLPH)			

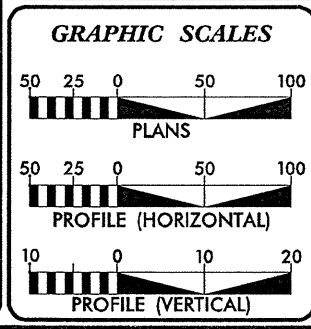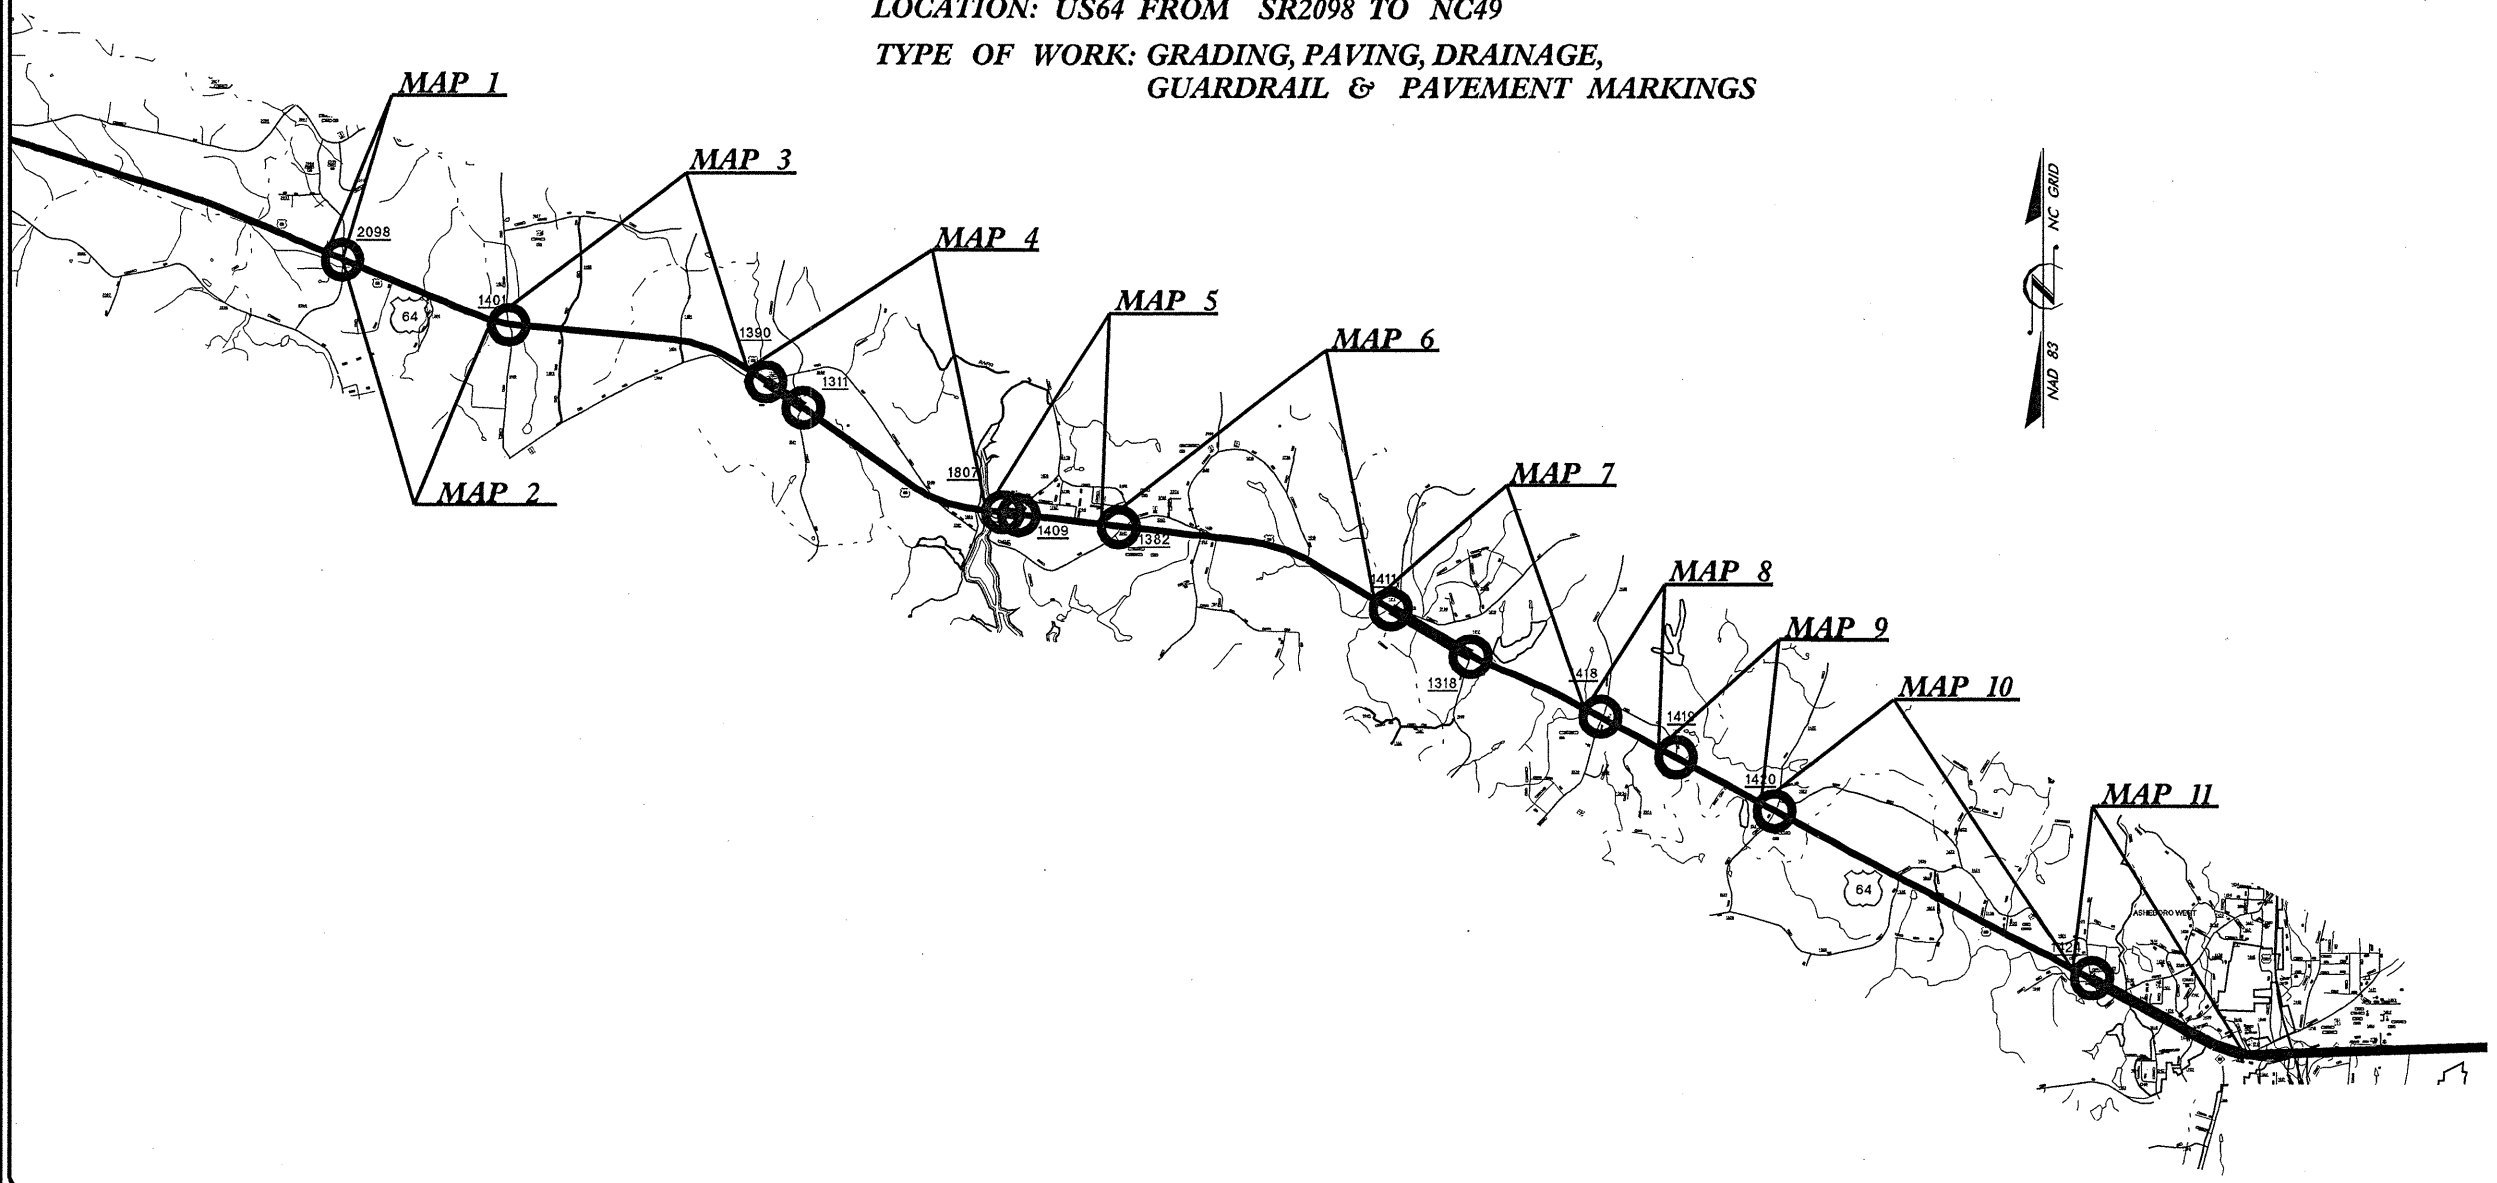

DESIGN DATA

ADT 2004 =	
ADT 2025 =	
DHV =	
D =	
T =	
V =	60 MPH

PROJECT LENGTH

LENGTH ROADWAY PROJECT MA08013R	=	13.13 MI.
LENGTH OF STRUCTURES, PROJECT MA08013R	=	NA
TOTAL LENGTH OF PROJECT MA08013R	=	13.13 MI.

Prepared In the Office of:
RALPH WHITEHEAD ASSOCIATES, INC.
for the North Carolina Department of Transportation

2002 STANDARD SPECIFICATIONS

RIGHT OF WAY DATE: _____

LETTING DATE:
APRIL 18, 2006

KENNETH J. HERRING, P.E.
PROJECT ENGINEER

STEVE KARNIS, P.E.
ADAM FREEMAN, EI
PROJECT DESIGN ENGINEER

HYDRAULICS ENGINEER

SIGNATURE: _____ P.E.

ROADWAY DESIGN ENGINEER

SIGNATURE: _____ P.E.

DIVISION OF HIGHWAYS
STATE OF NORTH CAROLINA

STATE DESIGN ENGINEER P.E.

DEPARTMENT OF TRANSPORTATION
FEDERAL HIGHWAY ADMINISTRATION

APPROVED
DIVISION ADMINISTRATOR DATE