



PROJ. REFERENCE NO.
MA08013R

SHEET NO.
X-112

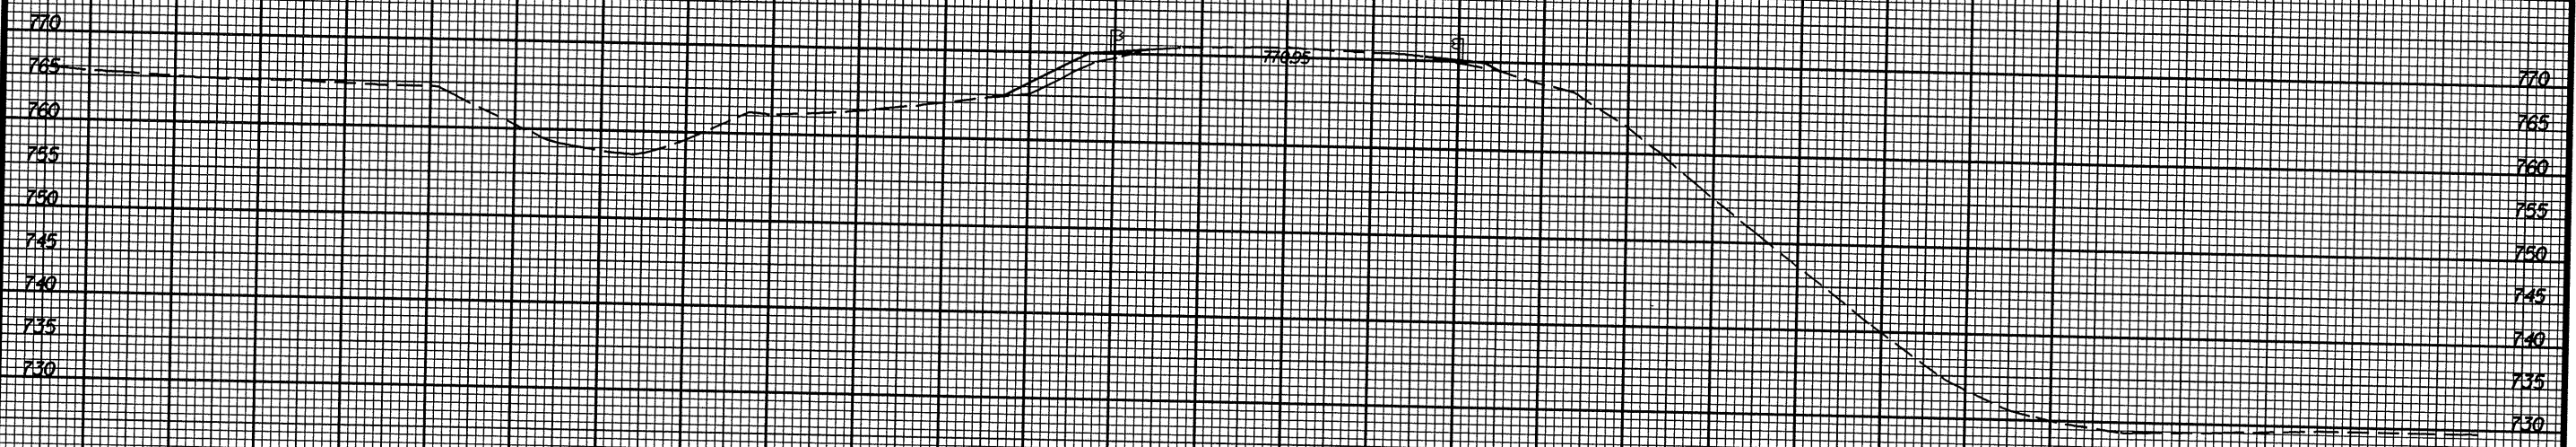

11:50.00

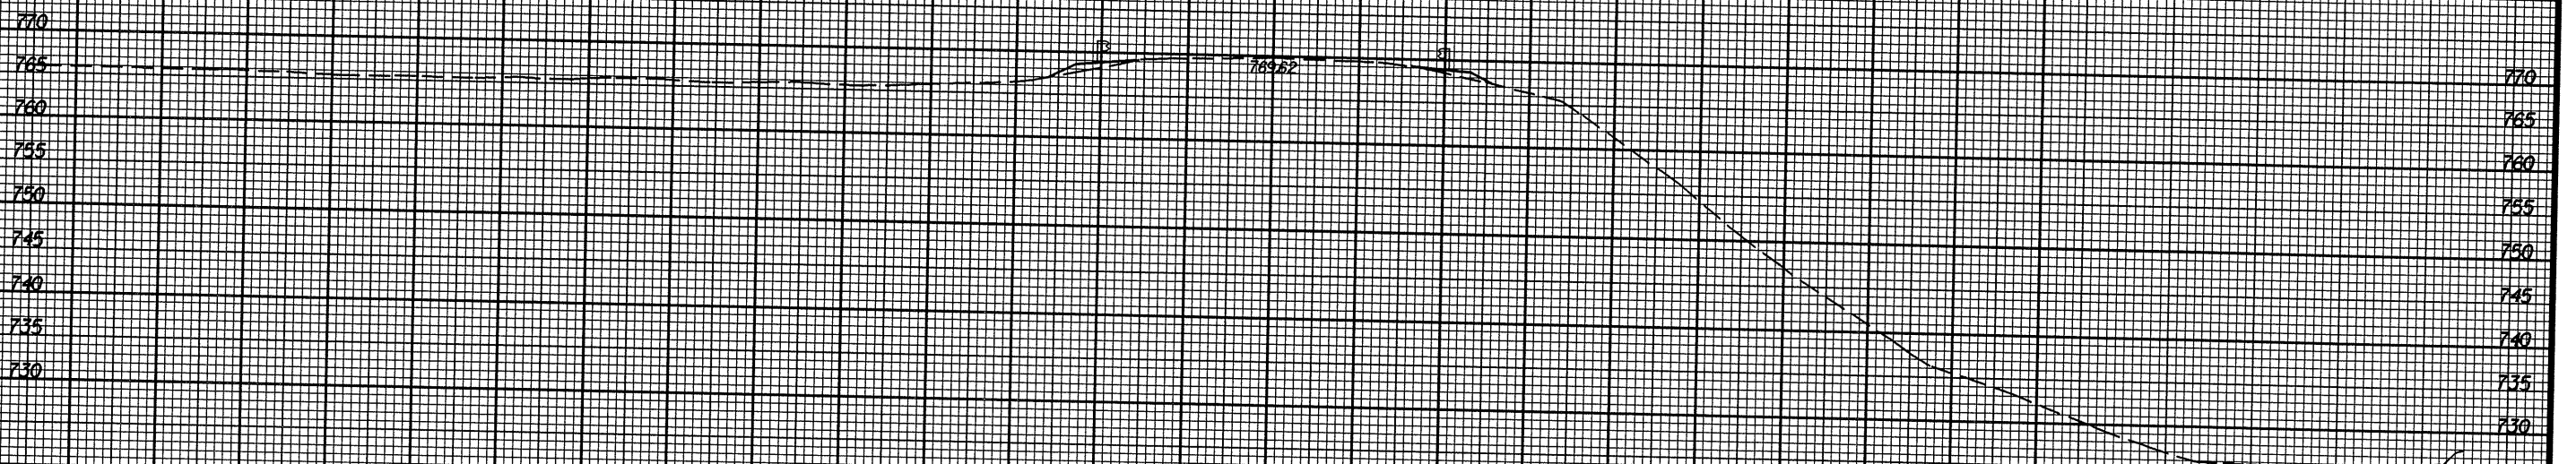

11:00.00

FILES
DRAWN

MAP #11
US 64 / SR 1424