



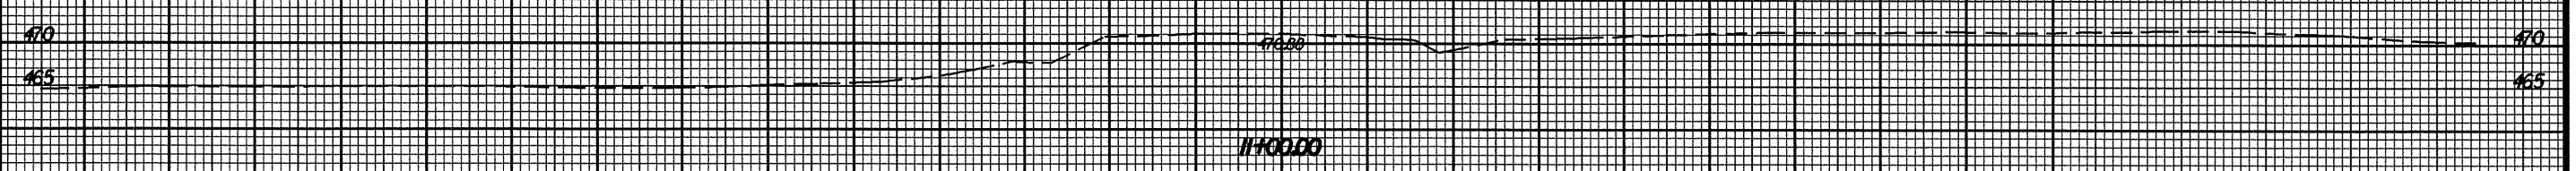

PROJ. REFERENCE NO.
MA08013R

SHEET NO.
X-60

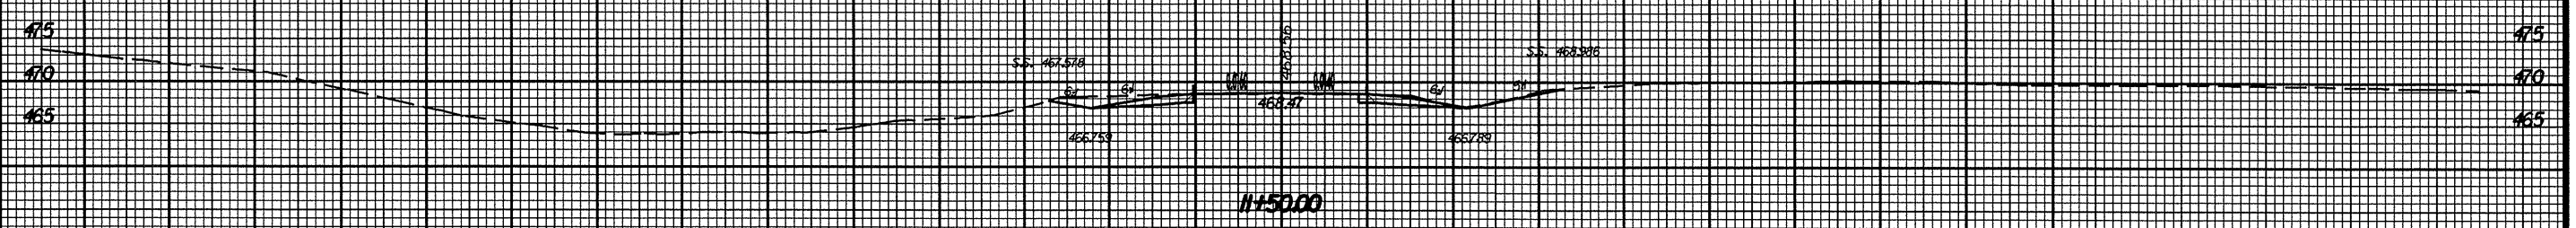

-11-
0

MAP #5
US 64 / SR 1807/1409

FILED
DATE

100

50

50

100