


# CROSS SECTION ALONG END BENT 1

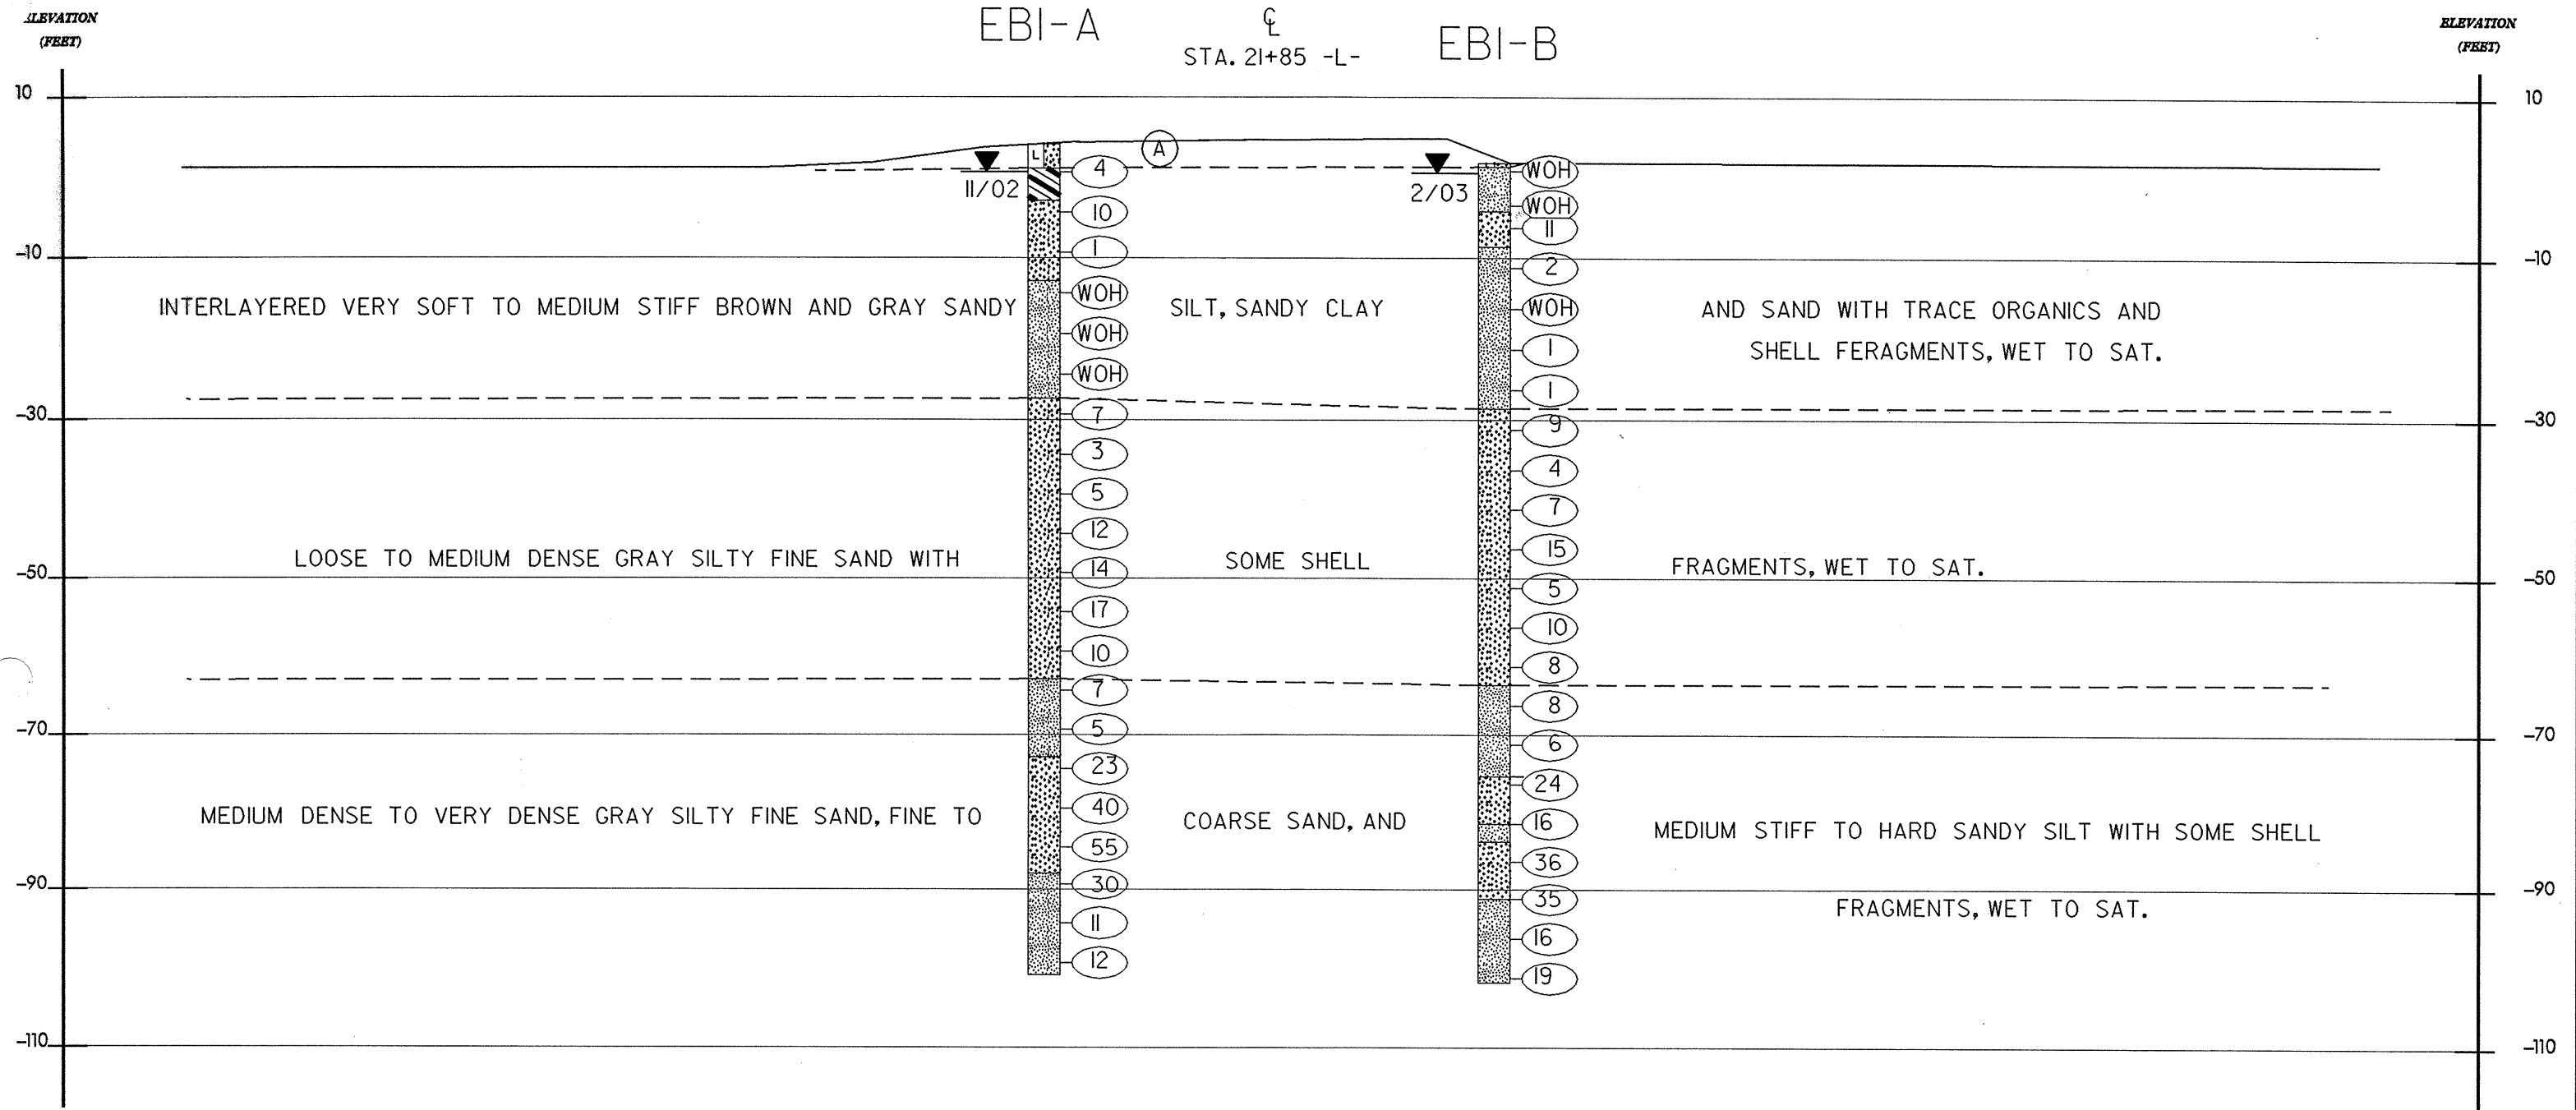

(A) LOOSE BROWN SILTY SAND, MOI. (FILL)

