


5/28/99

PROJECT REFERENCE NO. B-3348	SHEET NO. 7
ROADWAY DESIGN ENGINEER	HYDRAULICS ENGINEER

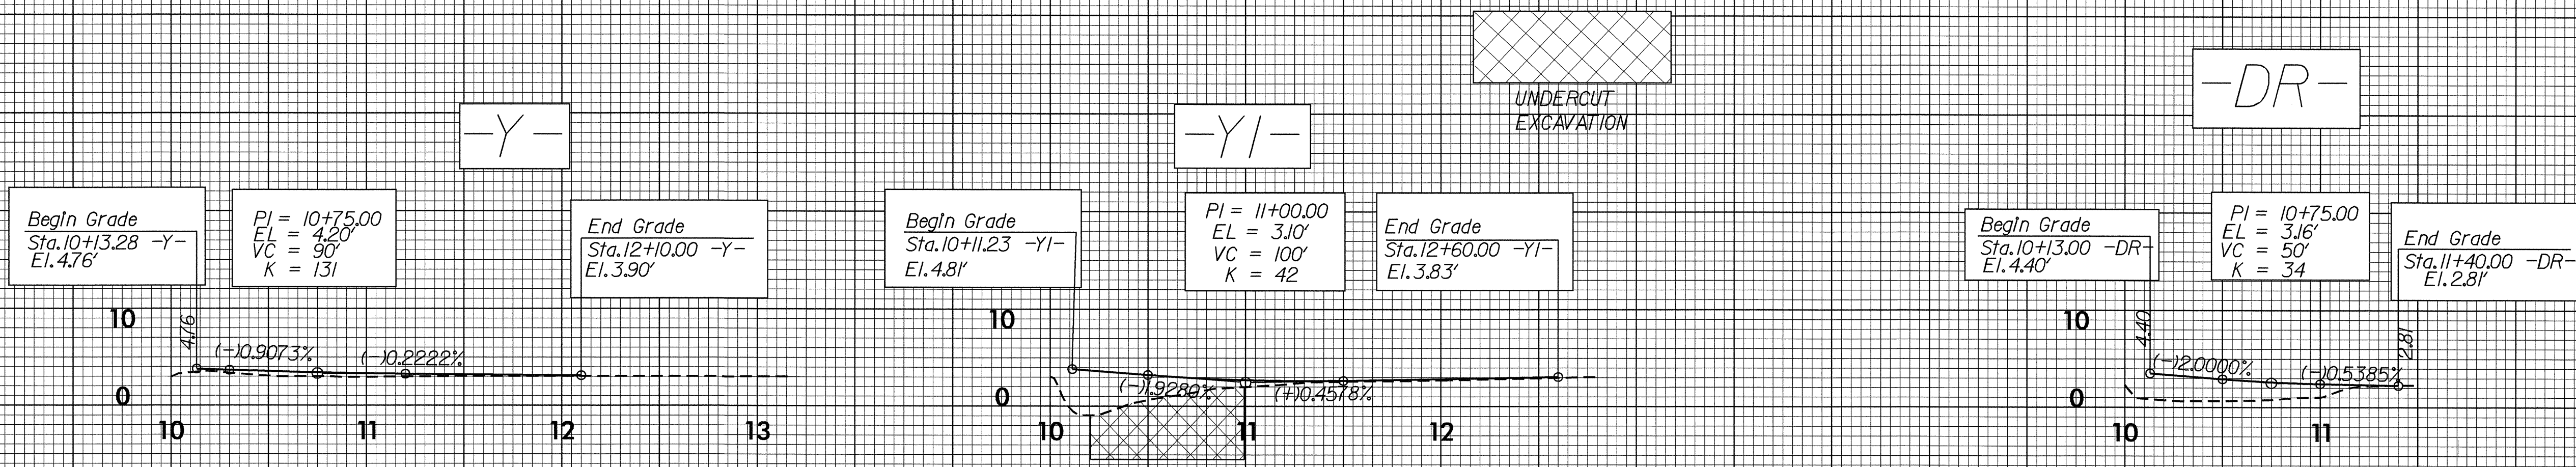

30-MAR-2004 13:57
R:\Pco\B3348\p1
JDGraham